

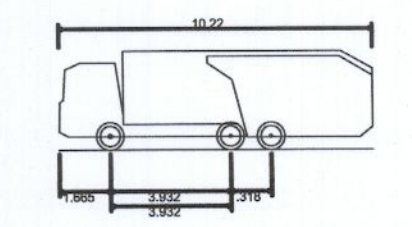


- NOTES:
- DO NOT SCALE. USE FIGURED DIMENSIONS ONLY.
 - THIS DRAWING IS TO BE READ IN CONJUNCTION WITH ALL OTHER RELEVANT ARCHITECTURAL AND ENGINEERING DRAWINGS.


LEGEND:

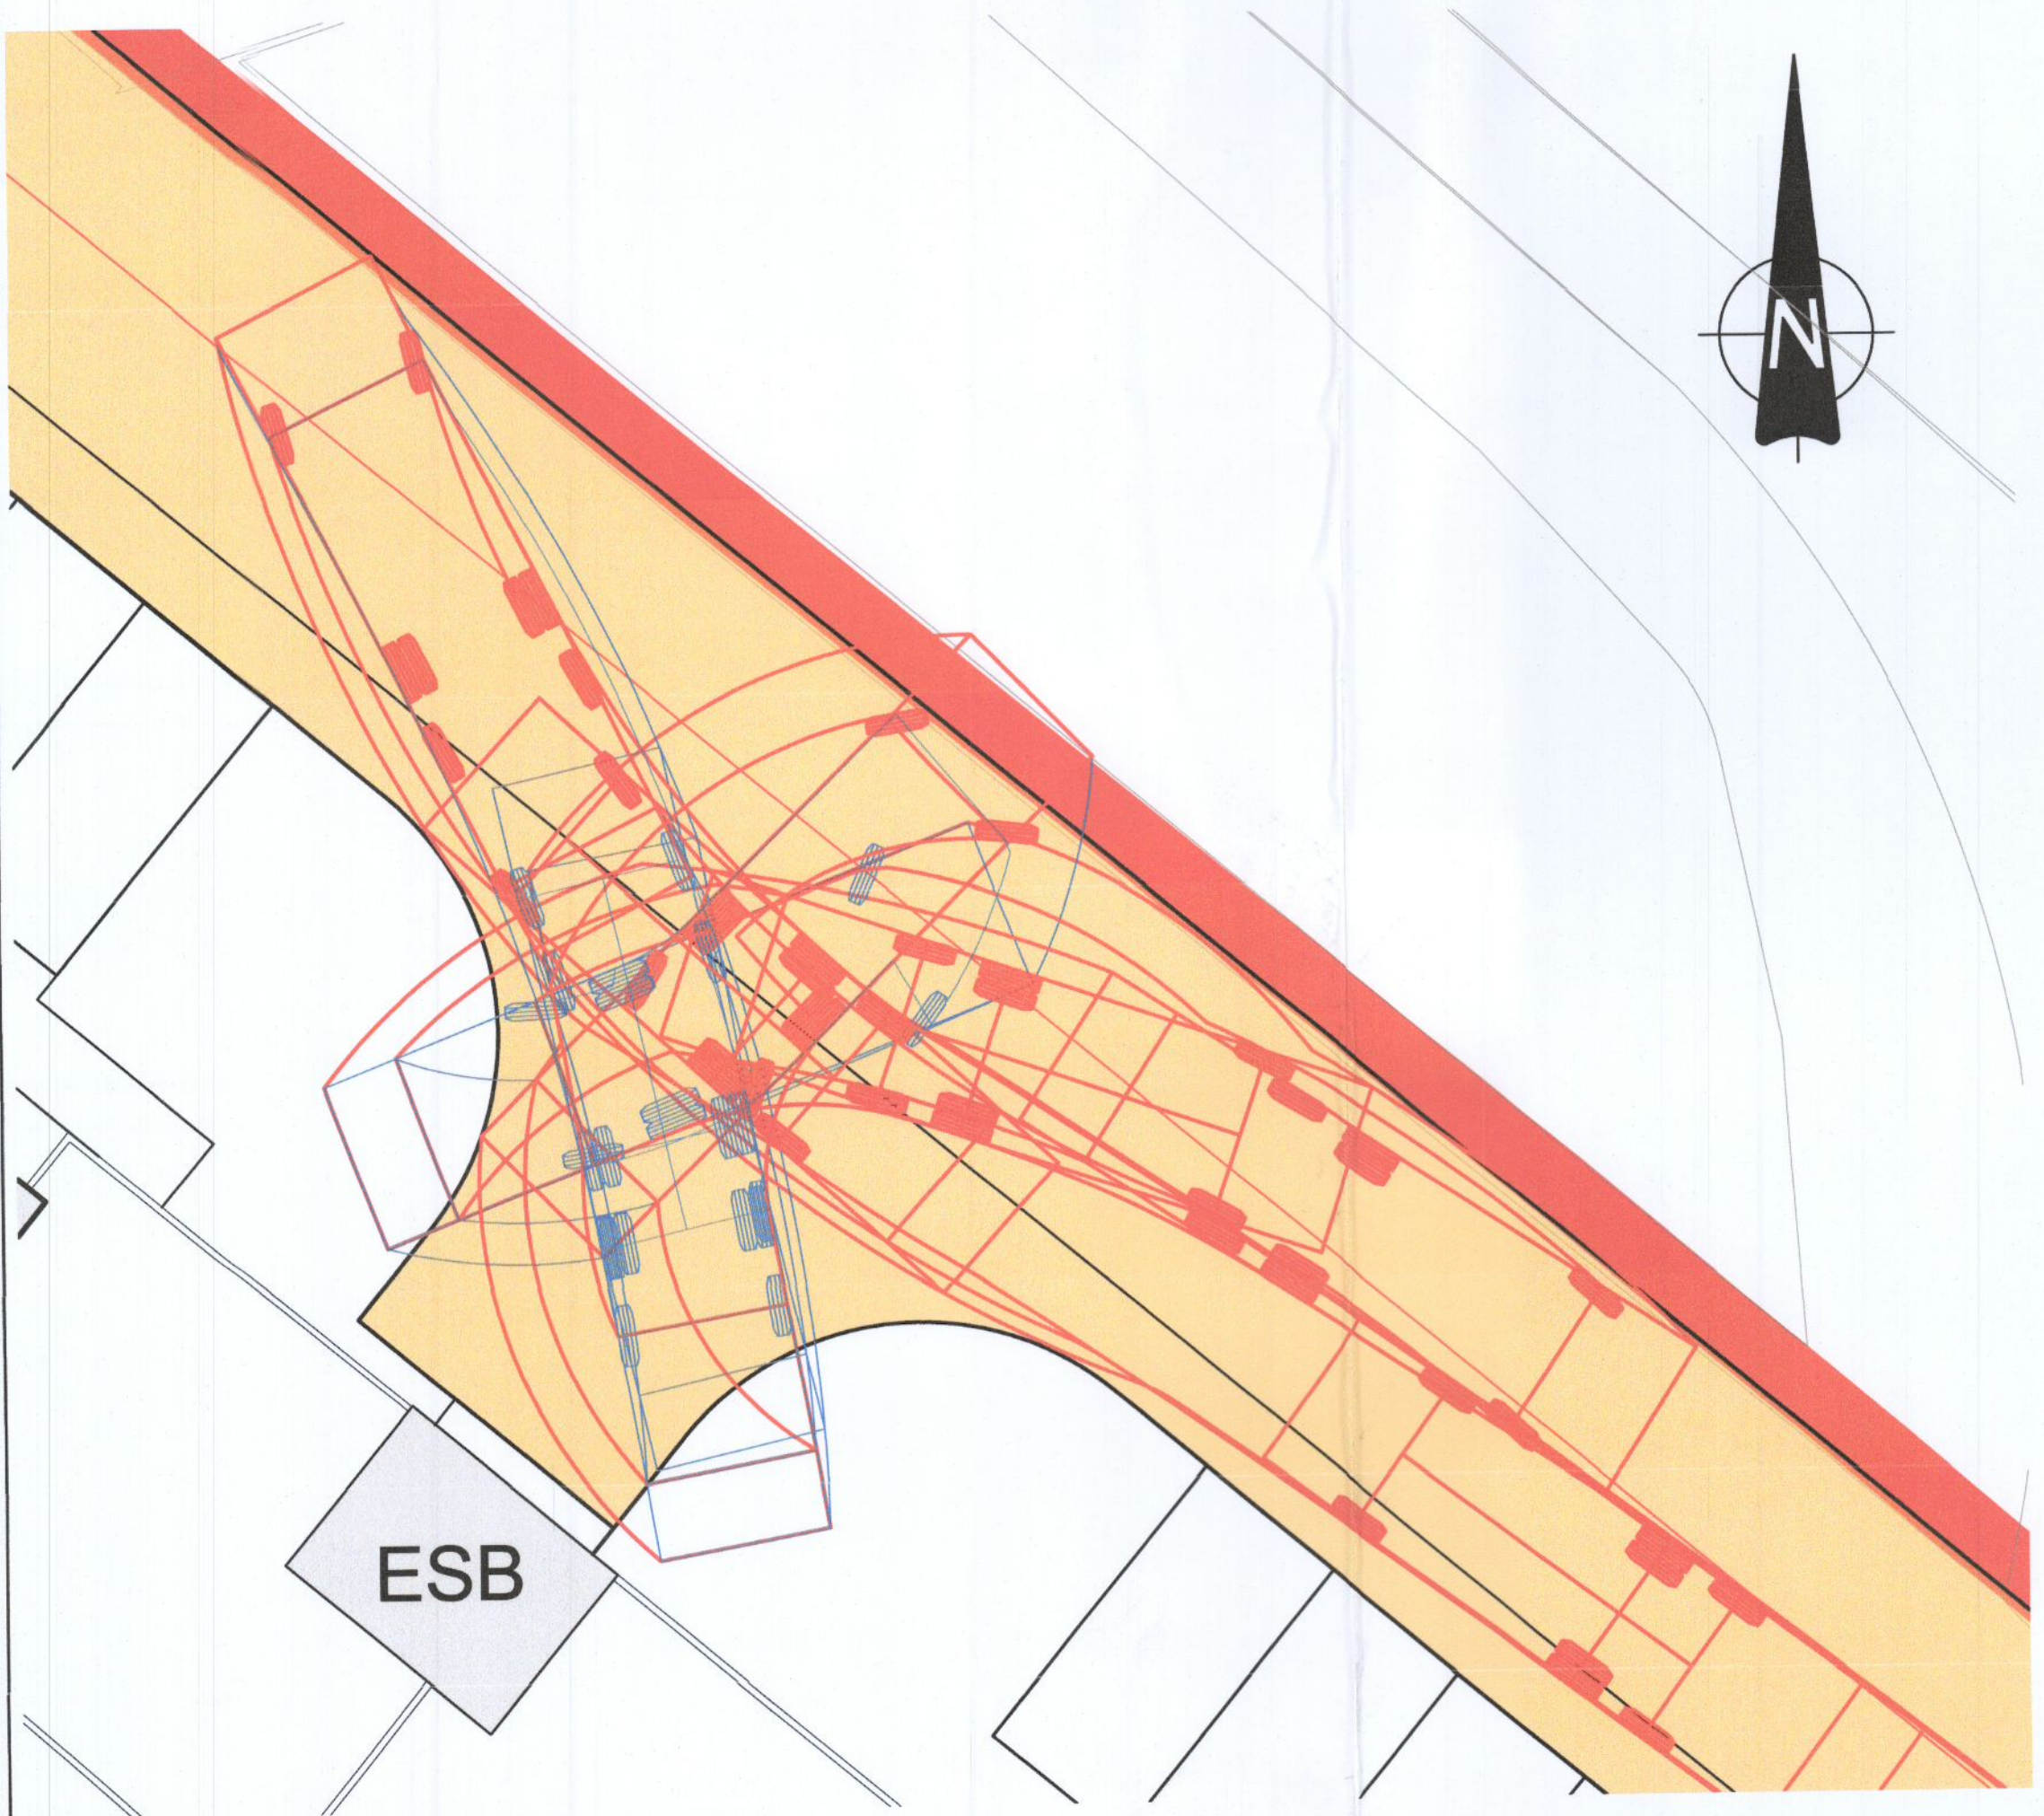

Phoenix 2-20W (with Elite 2 6x2 RS chassis)
 Overall Length 10.220m
 Overall Width 2.530m
 Overall Body Height 3.211m
 Min Body Ground Clearance 0.416m
 Track Width 2.530m
 Lock-to-lock time 4.00s
 Curb to Curb Turning Radius 6.800m

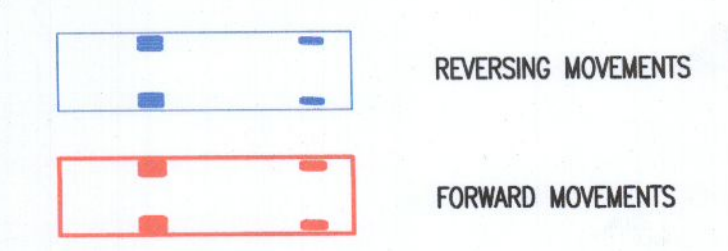


REFUSE ANALYSIS 7
SCALE 1:100

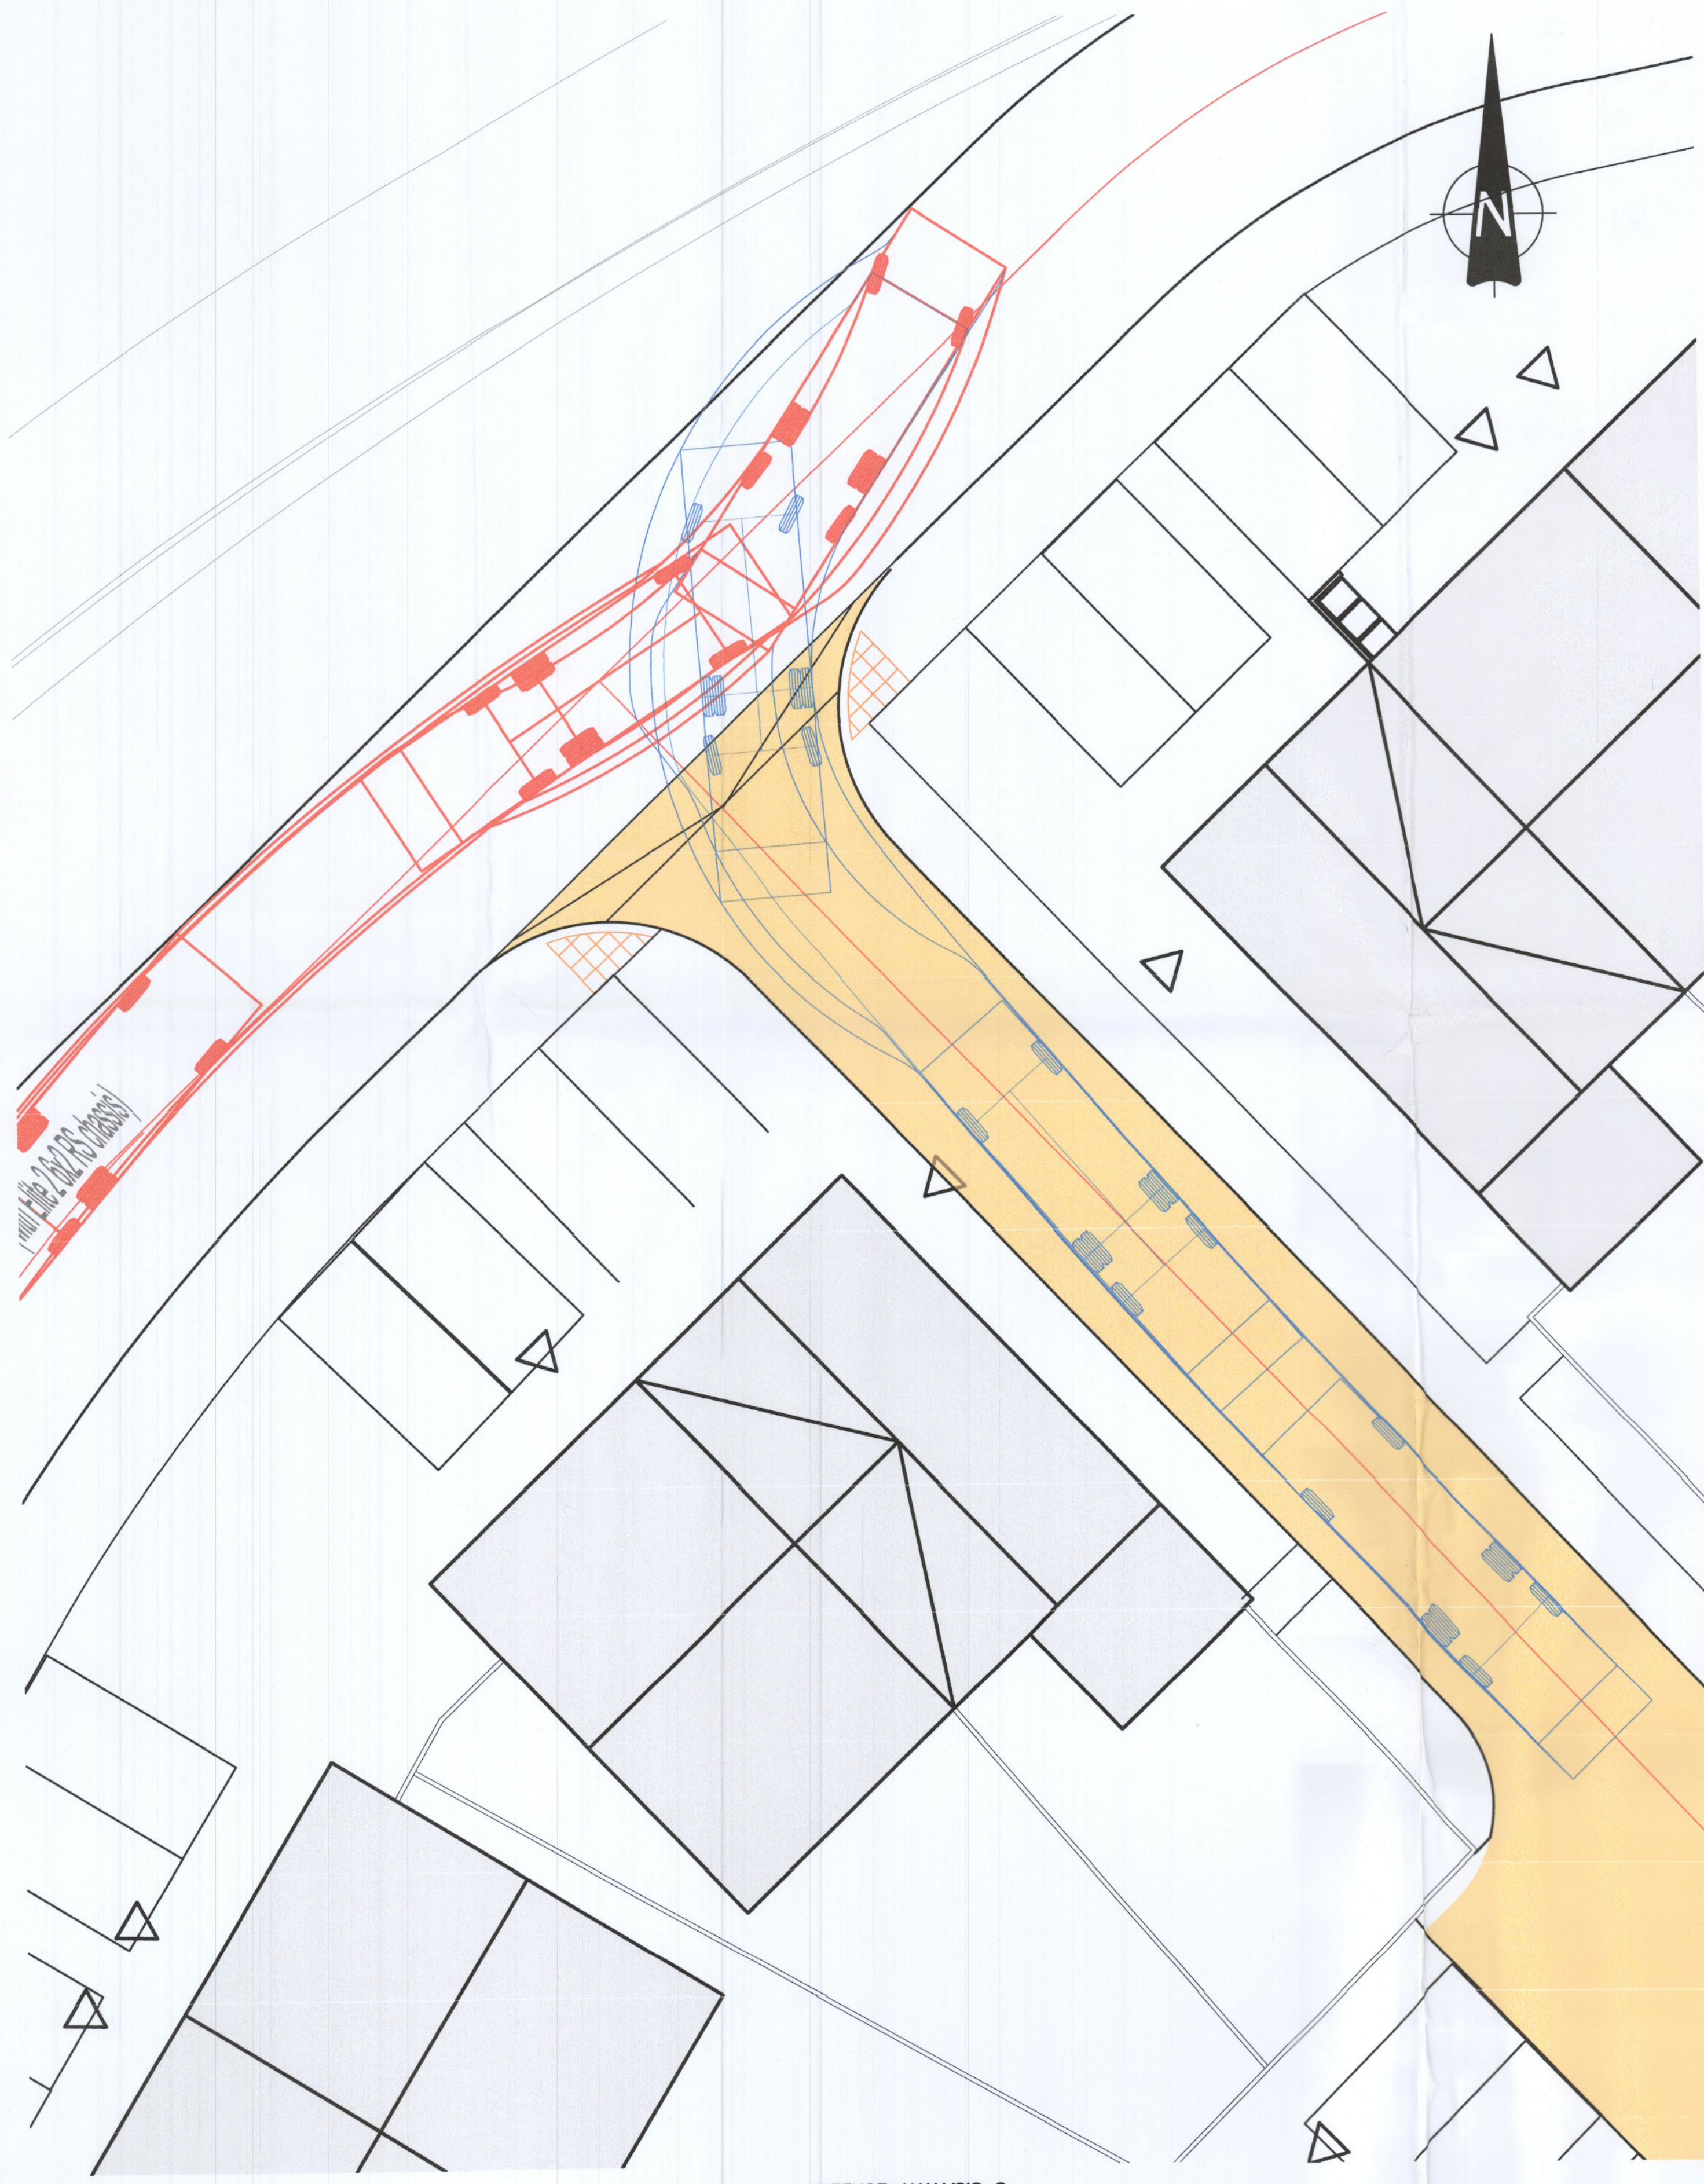

REFUSE ANALYSIS 8
SCALE 1:100



SWEPT PATH ANALYSIS LAYOUT PLAN
SCALE 1:1000

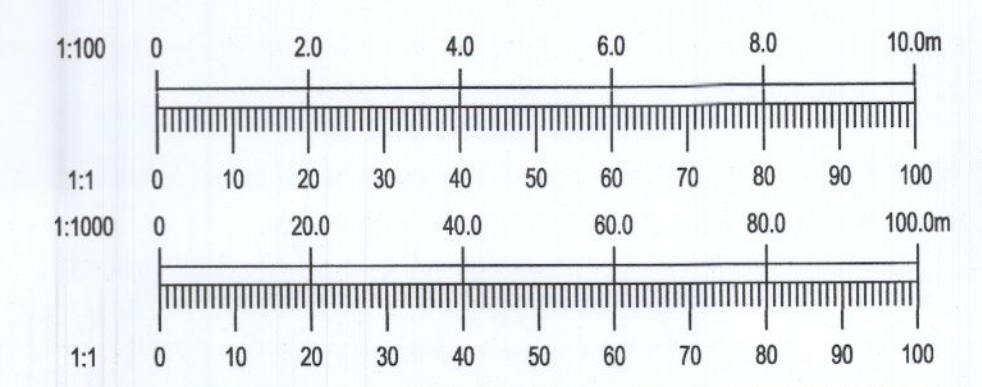

REV.	DATE	AMENDMENT	DRN	APPD
25/08/22		RFI RESPONSE	PW	IW

STATUS **FOR PLANNING ONLY
NOT FOR CONSTRUCTION**

Waterman Moylan
Engineering Consultants
 BLOCK 5, EASTPOINT BUSINESS PARK, ALFIE BYRNE ROAD,
 DUBLIN D03 H3F4 IRELAND. Tel: (01) 664 8900
 Email: info@waterman-moylan.ie www.waterman-moylan.ie

CLIENT **QUINTAIN DEVELOPMENTS IRELAND Ltd.**
 ARCHITECT **MOLA ARCHITECTS**

PROJECT **TANDY'S LANE VILLAGE - PHASE 2**

TITLE **PROPOSED REFUSE SWEEP PATH ANALYSIS
SHEET 4 OF 4**

DRAWN PW	DESIGNED KO	APPROVED EC	DATE AUG. 2022
SCALE 1:1000 @A1	JOB NO. 21-058	DRG. NO. P1143	REVISION -

© 2017. This drawing is copyright. No part of this document may be reproduced or transmitted in any form or stored in any retrieval system of any nature without the written permission of the consulting engineer or copyright holder except as required for use on the project for which the document was originally issued.