




1 Proposed Contiguous Elevation A-A 1:500

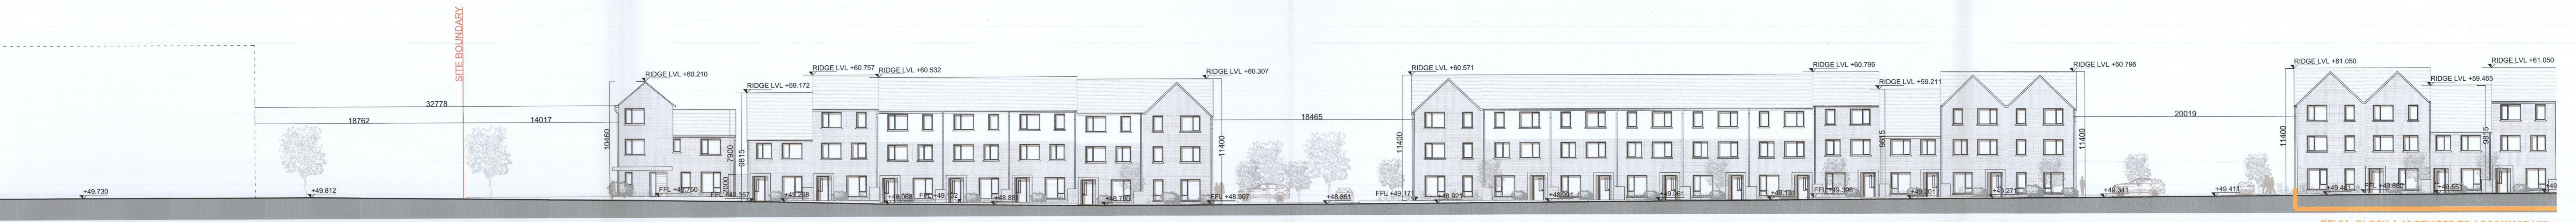

2 Proposed Contiguous Elevation A-A 1:200 Part A



RFI 3A: BLOCK A 10 REVISED TO ACCOMMODATE EAST-WEST LINK

3 Proposed Contiguous Elevation A-A 1:200 Part B



RFI 3A: BLOCK A 10 REVISED TO ACCOMMODATE EAST-WEST LINK

4 Proposed Contiguous Elevation A-A 1:200 Part C

- NOTES / LEGEND
- SITE BOUNDARY
 - EXTENT OF REVISIONS TO CONTIGUOUS ELEVATIONS

Key Plan

Rev.	Date	Description	By
01	08/04/2022	ISSUED FOR PLANNING	MOLA
02	20/08/2022	ISSUED FOR RFI	MOLA

Client: QUANTAIN DEVELOPMENTS IRELAND LTD
 Project: TANDY'S LANE DEVELOPMENT PHASE 2
 Drawing: Proposed Contiguous Elevation A-A
 Date: APR 22
 Scale: 1:200 / 1:500@AD
 Rev. No: 21024
 Block: Revision: 02 01

MOLA
 2 Derrybrook Road,
 Derrybrook,
 Dublin 4, Ireland
 Telephone: +353 1 218 3900
 www.molainstitute.com

Stage: PLANNING

© COPYRIGHT This drawing or design may not be reproduced without permission.