


PART A PART B

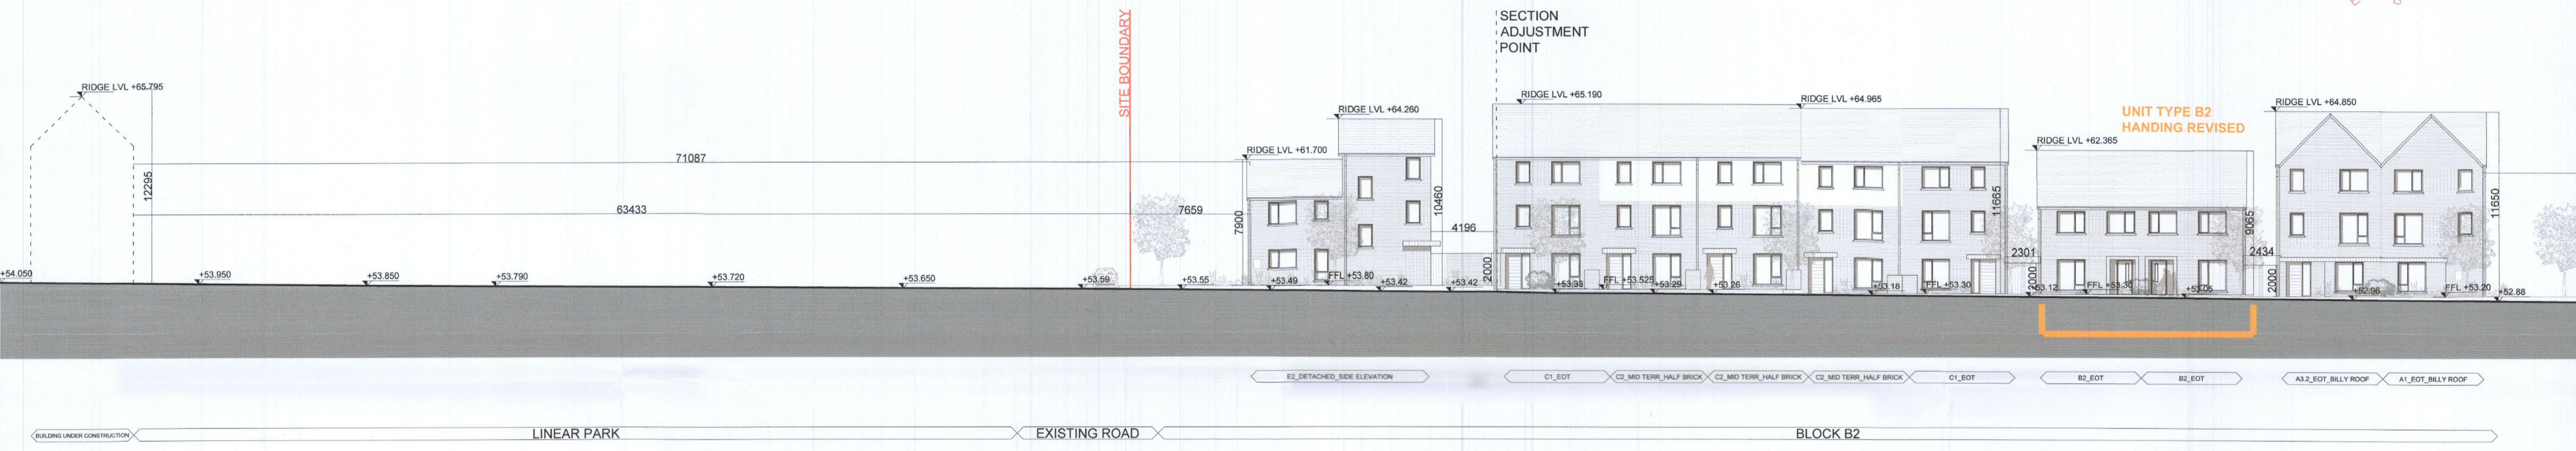

1 PROPOSED CONTIGUOUS ELEVATION E-E Part A 1:200  
0209



2 PROPOSED CONTIGUOUS ELEVATION E-E Part A 1:200  
0209



3 PROPOSED CONTIGUOUS ELEVATION E-E Part B 1:200  
0209

- NOTES / LEGEND
- SITE BOUNDARY
  - EXTENT OF REVISIONS TO CONTIGUOUS ELEVATIONS

ALL LEVELS REFER TO ORDNANCE SURVEY DATUM, MALIN HEAD

Key Plan:

Rev.	Date	Description	By:
00	08/04/2022	ISSUED FOR PLANNING	MOLA
01	26/08/2022	ISSUED FOR RFI	MOLA



2 Dorneybrook Road,  
Dorneybrook,  
Dublin 4, Ireland  
Telephone +353 1 218 9900  
www.molaarchitecture.com

Stage: **PLANNING**

Client: QUINTAIN DEVELOPMENTS IRELAND LTD

Project: TANDY'S LANE DEVELOPMENT PHASE 2  
ADAMSTOWN, LUCAN, DUBLIN

Drawing: Proposed Contiguous Elevation E-E

Date	Scale	Rev. No.
APR 22	1:200 / 1:500@A1	21024

© COPYRIGHT This drawing or design may not be reproduced without permission