





Note:

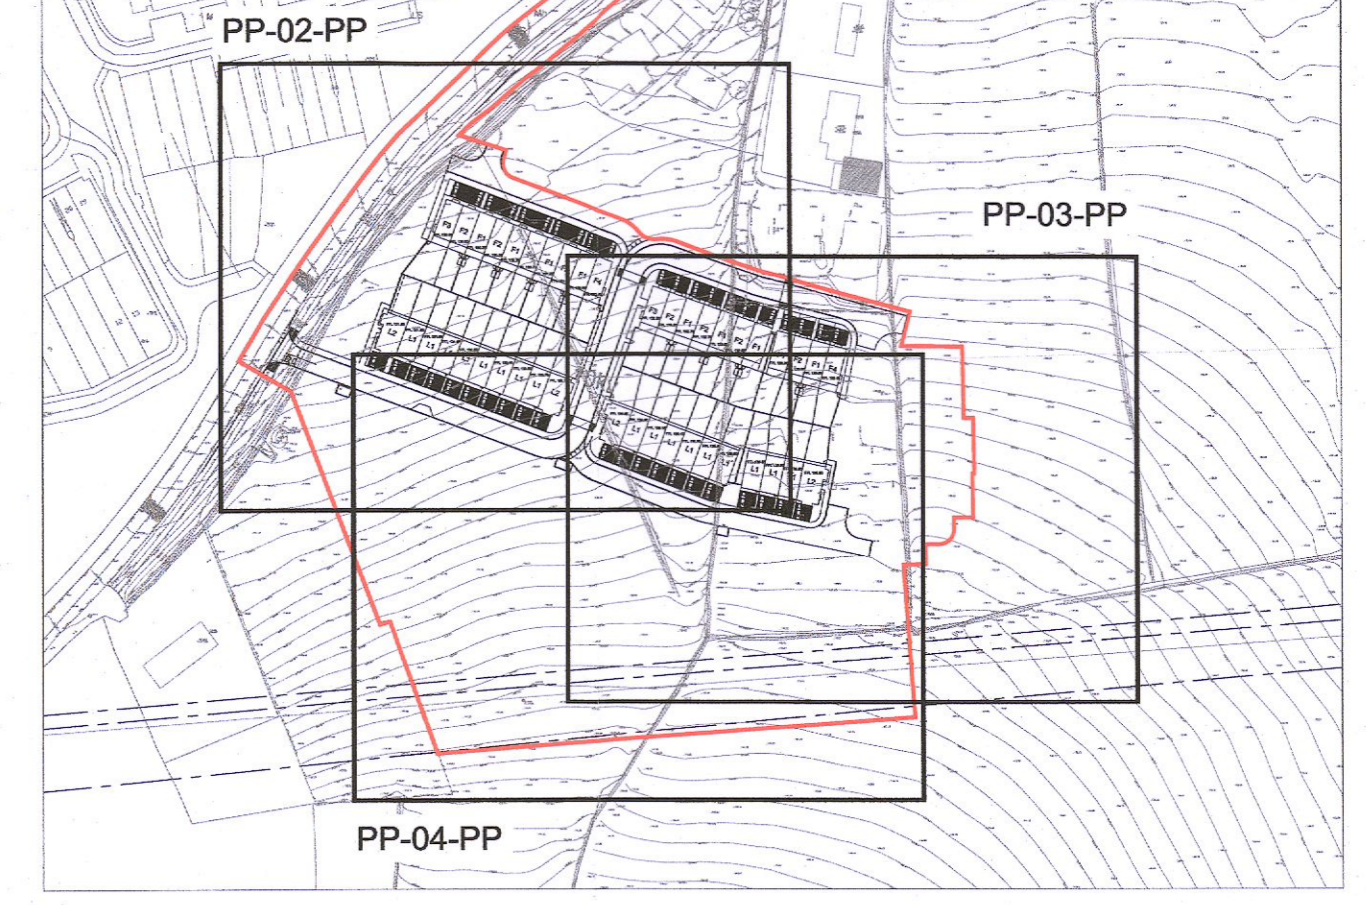

KEY PLAN  
n.t.s

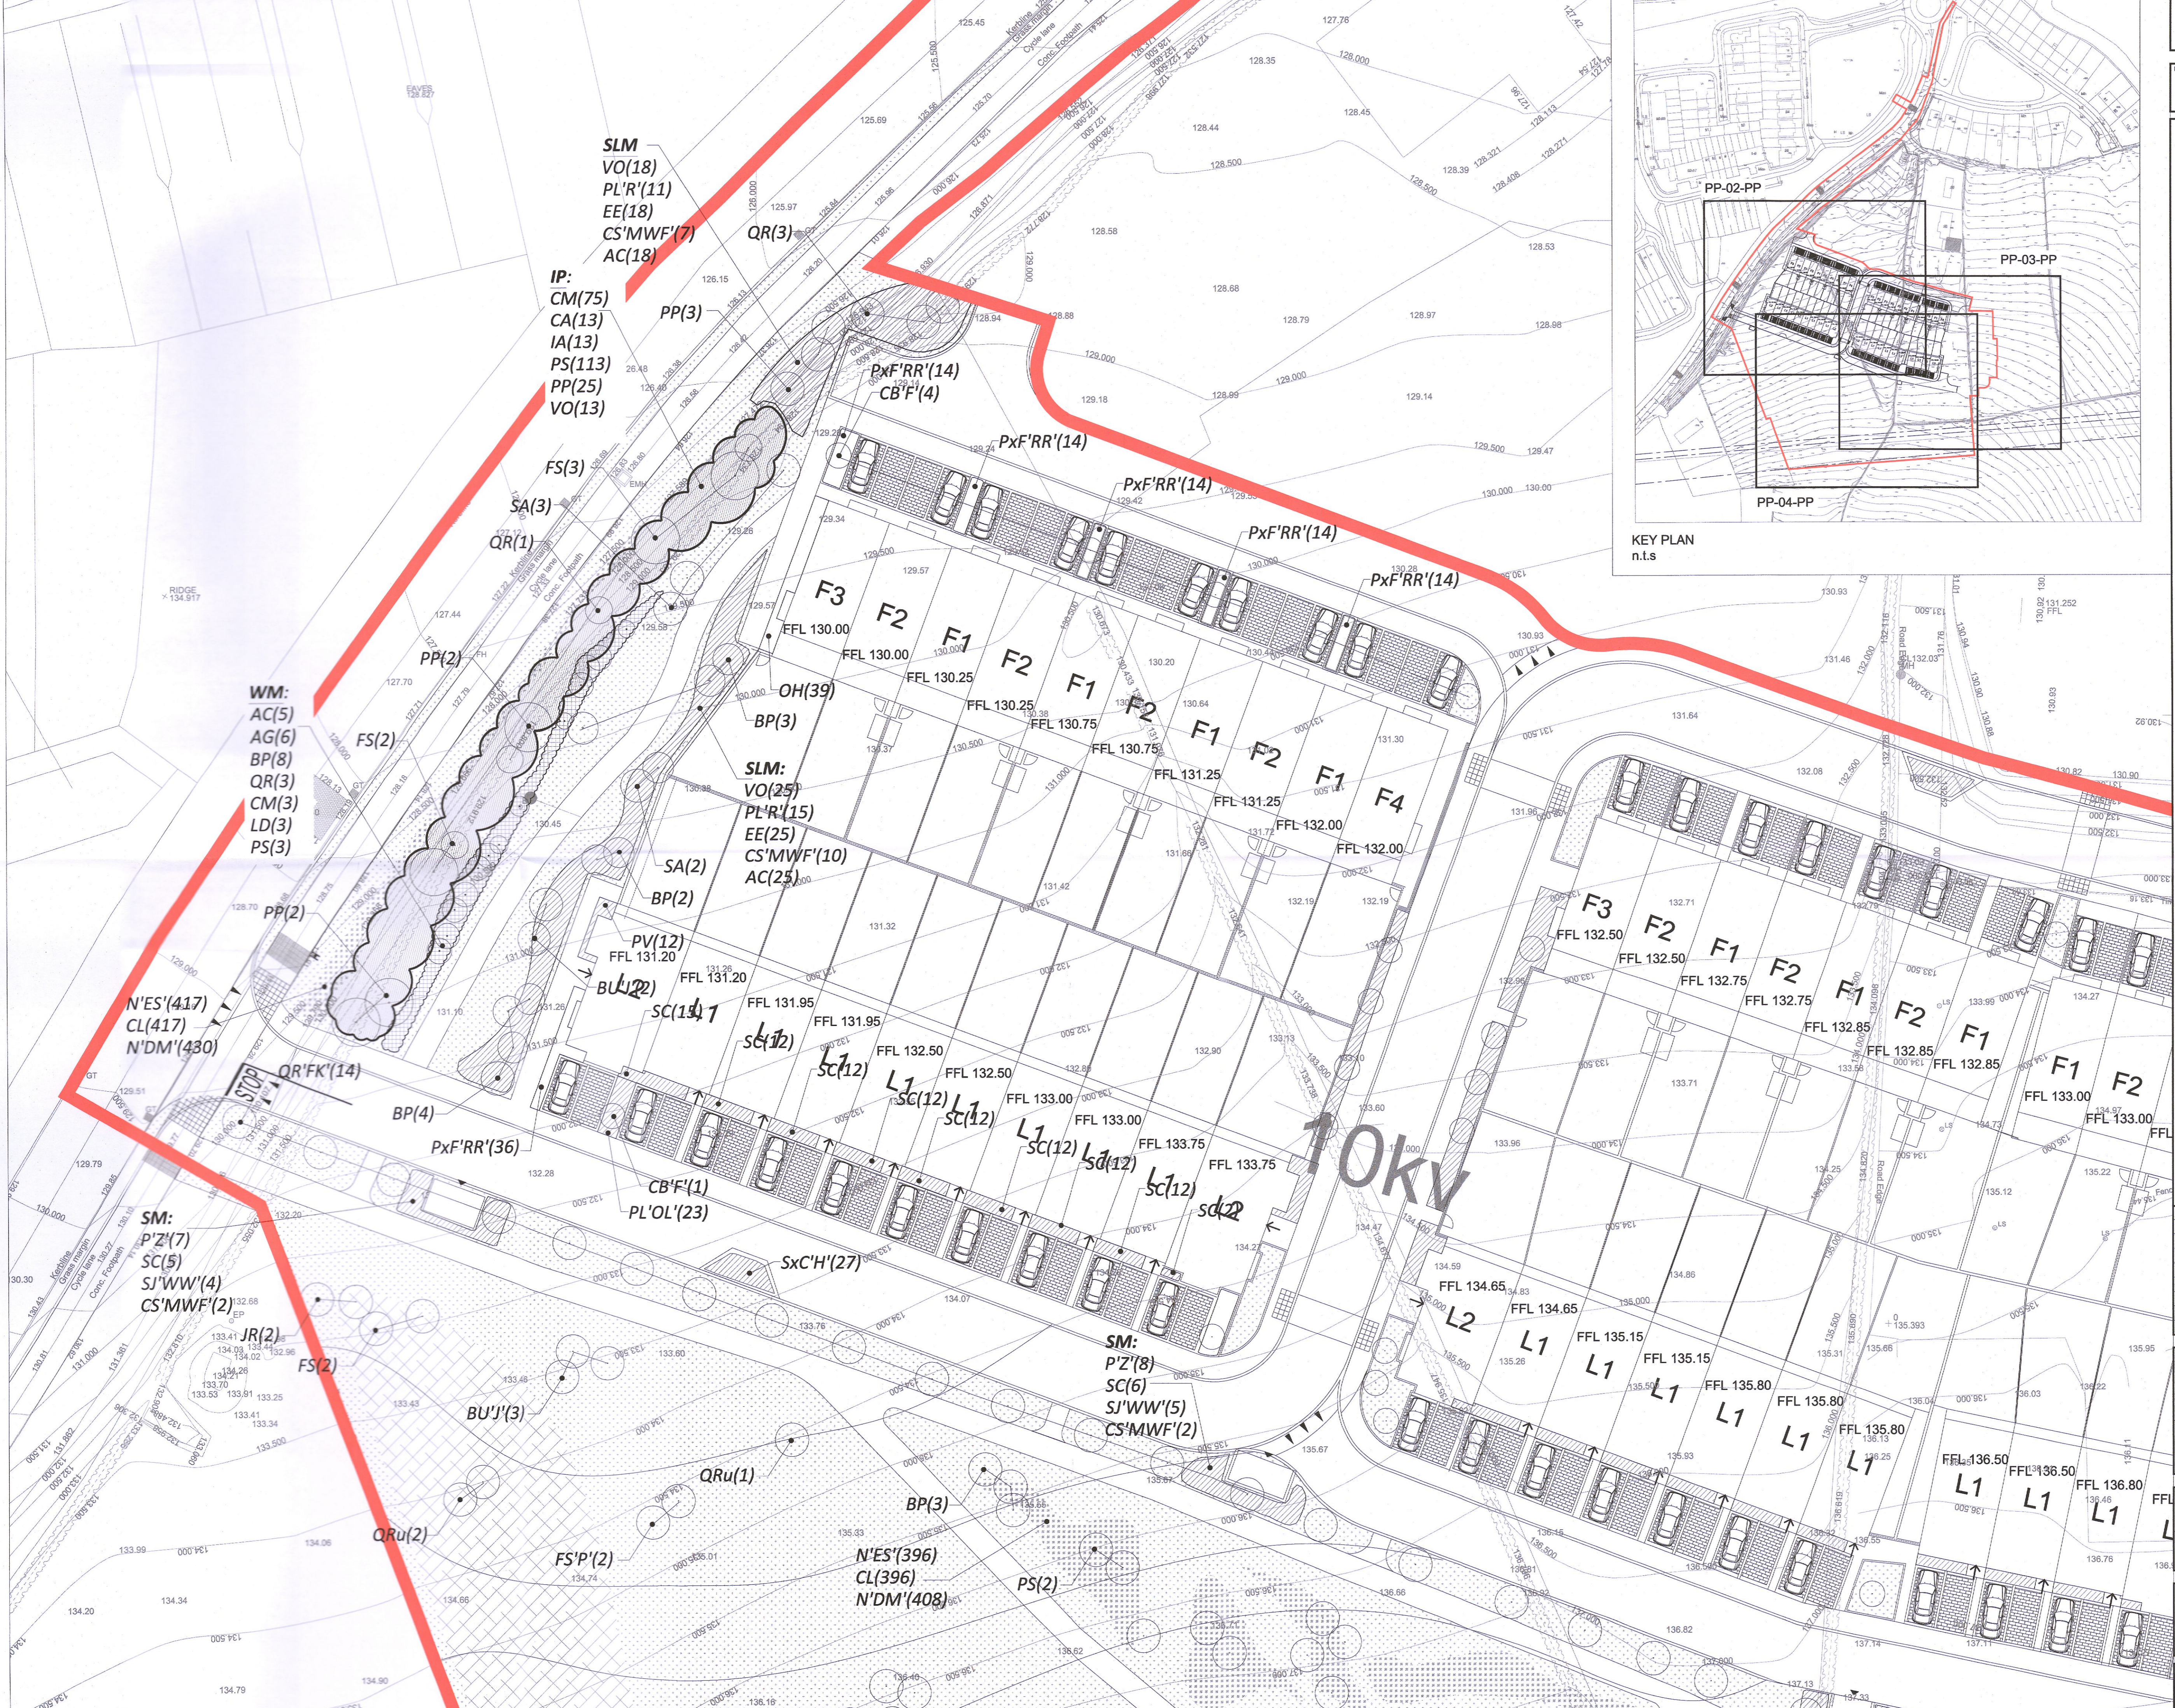

Rev.	Date	Note

Project name: <b>Residential Development, Stoney Hill Road, Rathcoole</b>	Project number: <b>18-008</b>
Drawing name: <b>Planting Plan 1/3</b>	Drawing number: <b>PP-02-PP</b>

Drawing scale @ A1: <b>1:250</b>	Drawn by: <b>kg</b>	Checked by: <b>ld</b>
Status: <b>Planning</b>	date: <b>24.08.2022</b>	

Contact details:  
Linda Doyle (Director) mobile: 087 267 4196  
e-mail: linda@doyle-otroigh.com  
Doyle o'troigh (Director) mobile: 086 300 3499  
e-mail: doyle@doyle-otroigh.com

Office address:  
Perrinrose House  
25-27 Upper Perrinrose Street  
Dublin 2