




Notes:

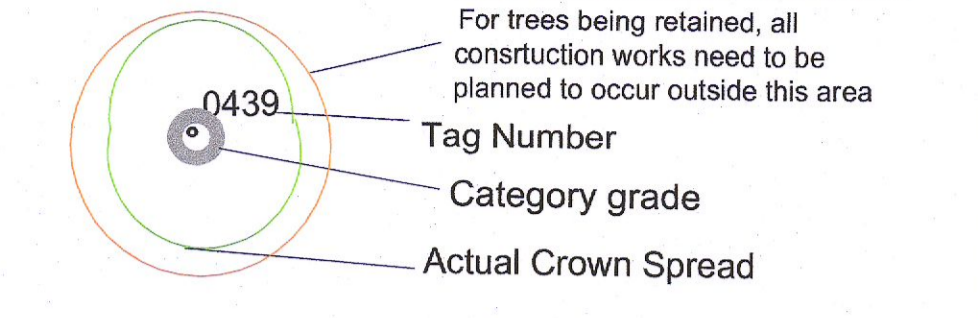

Tree Constraints/Root zones
 For trees being retained, all construction works need to be planned to occur outside this area

0439
 Tag Number
 Category grade
 Actual Crown Spread

BS5837: 2012 - Category Retention Rating

Category U Trees-
 Trees in such a condition that any existing value would be lost within 10 years or being recommended for removal sound arboricultural practice.

Category A Trees
 Trees of high quality/value with a min. of 40 years life expectancy.

Category B Trees
 Trees of moderate quality/value with a min. of 20 years life expectancy.

Category C Trees
 Trees of low quality/value with a min. of 10 years life expectancy.

Sub Categories
 1- Mainly Arboricultural values
 2 - Mainly Landscape value
 3 - Mainly cultural and conservation values.

ARBORIST ASSOCIATES LTD.
 94 BALLYBAWN COTTAGES, ENNISKERRY, CO. WICKLOW
 TEL: 01-2742011 / 087-2629589

TITLE: Tree Constraints Plan

Site: Lands at Stoney Hill Road,
 Rathcoole, Co. Dublin.

DATE: Dwg No.RCP001 Scale 1:500 © A1