
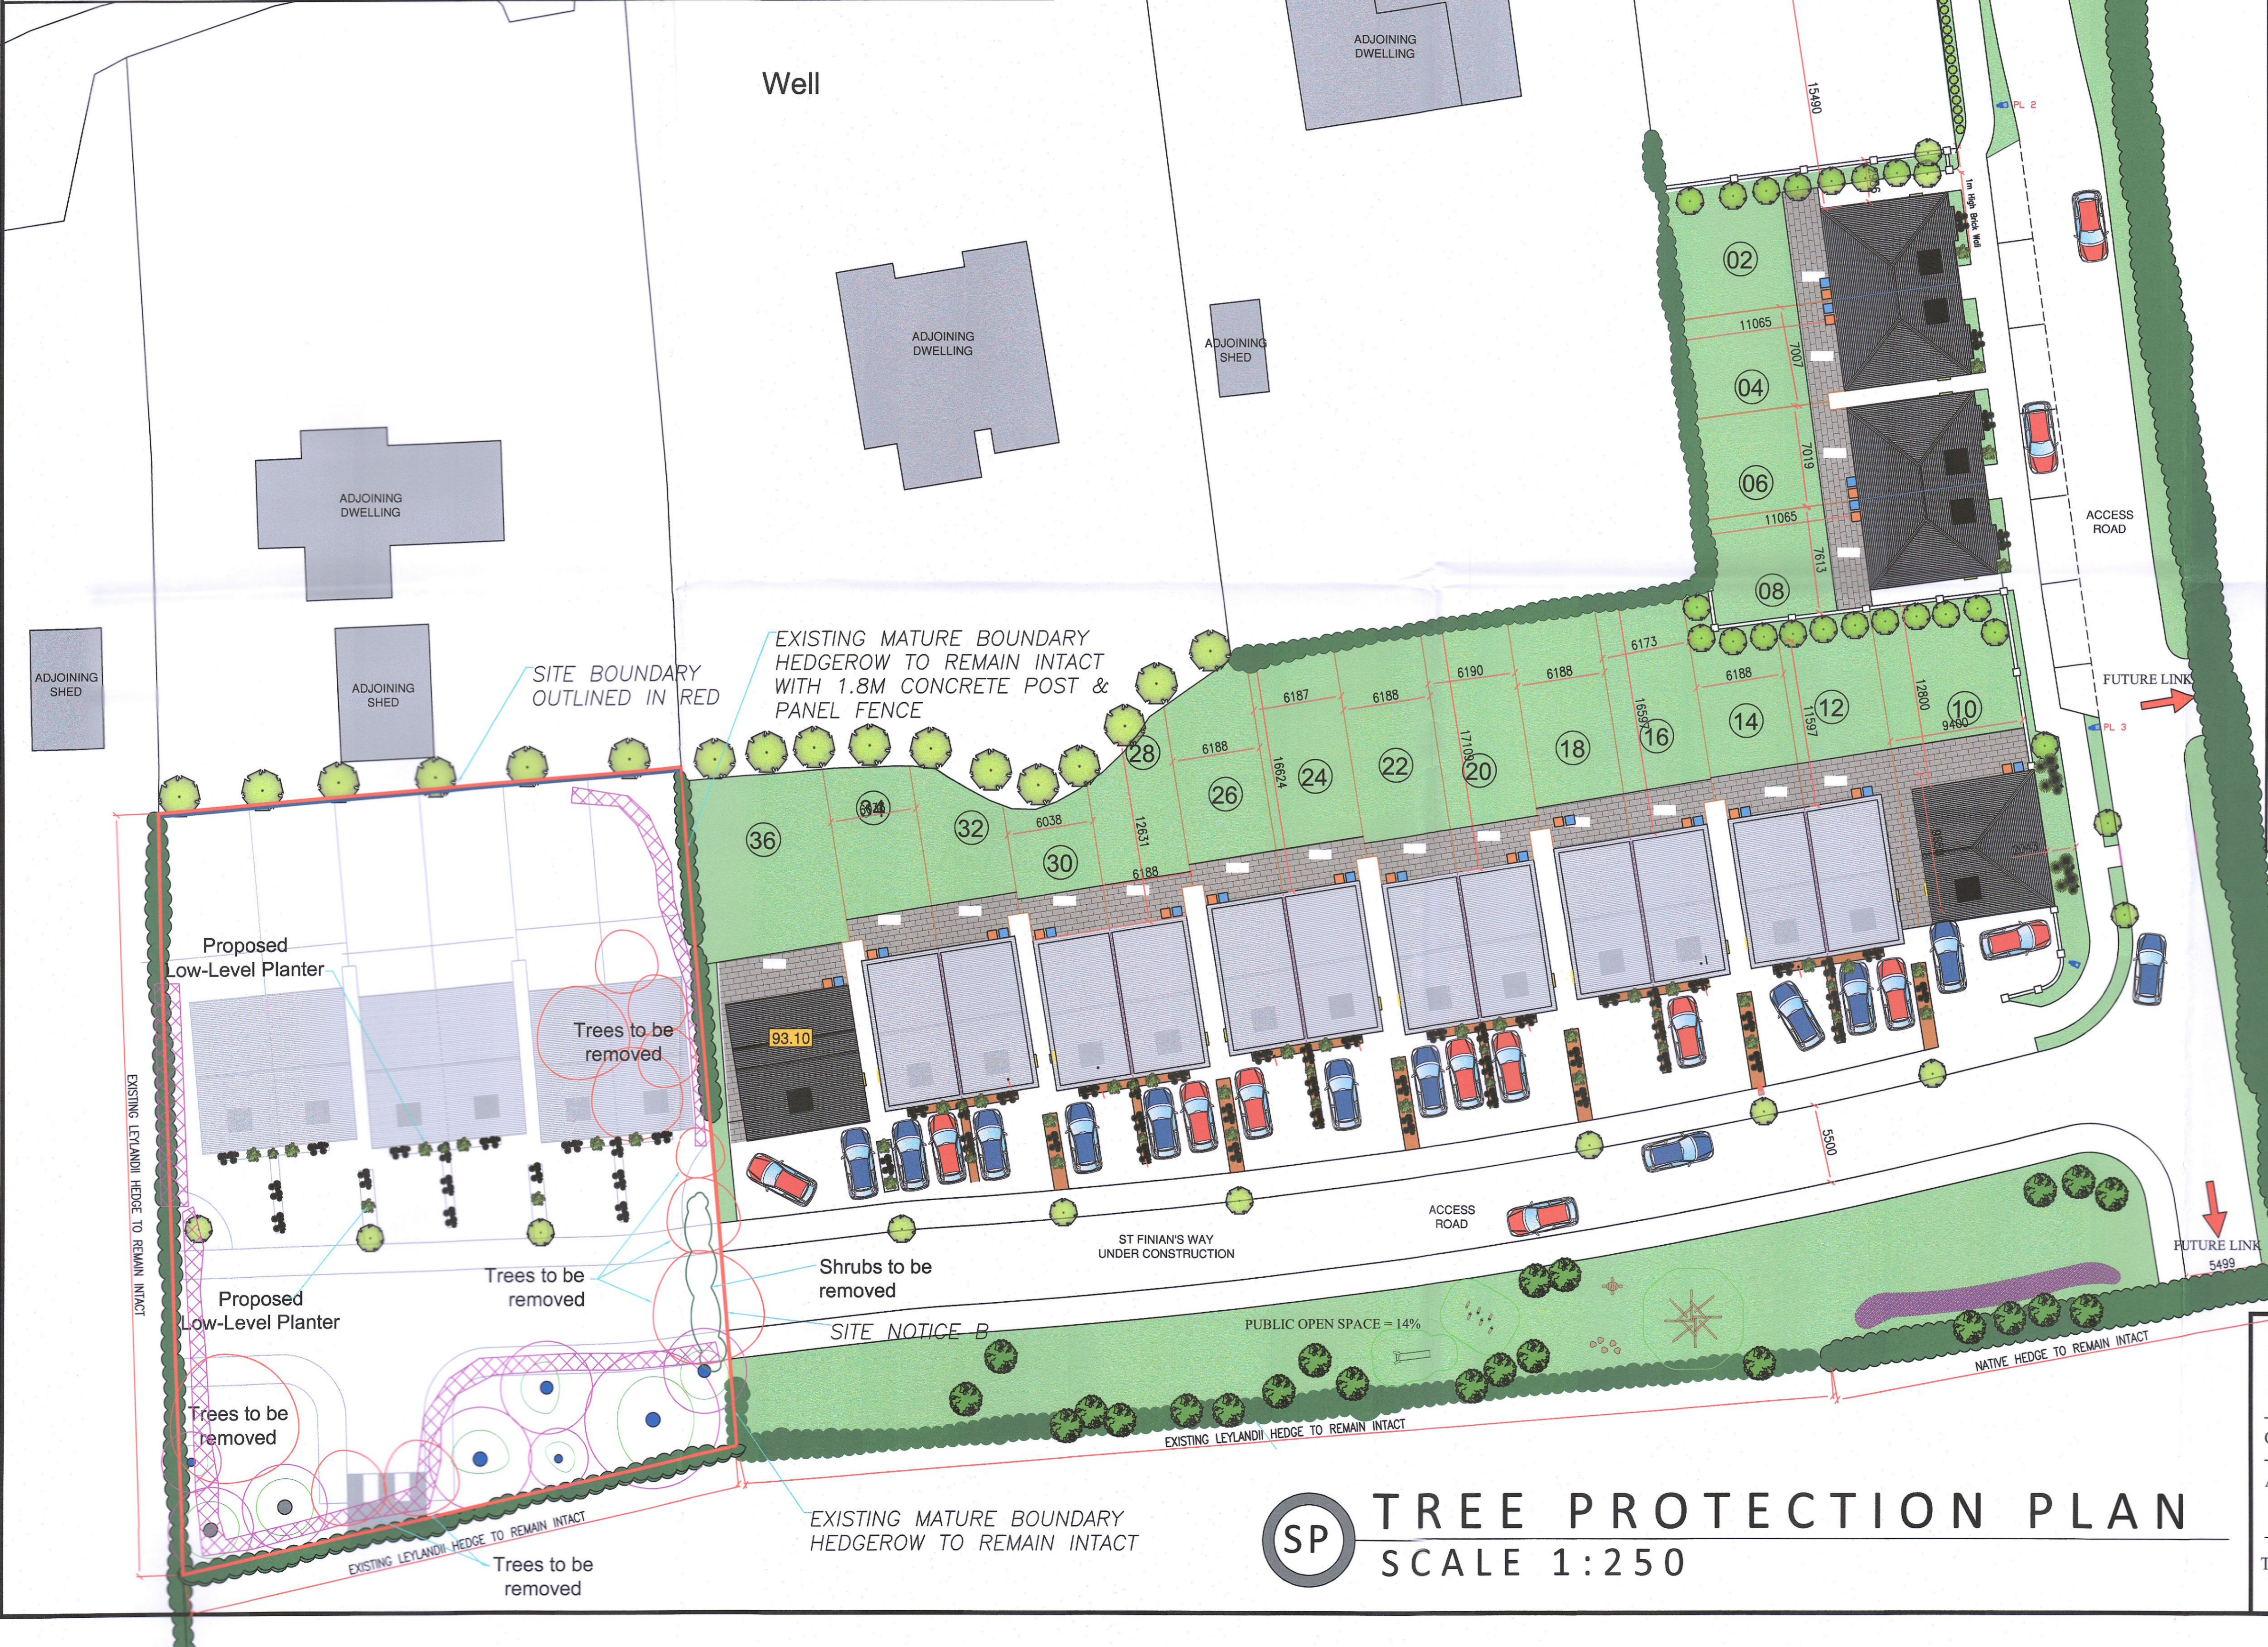


LEGEND

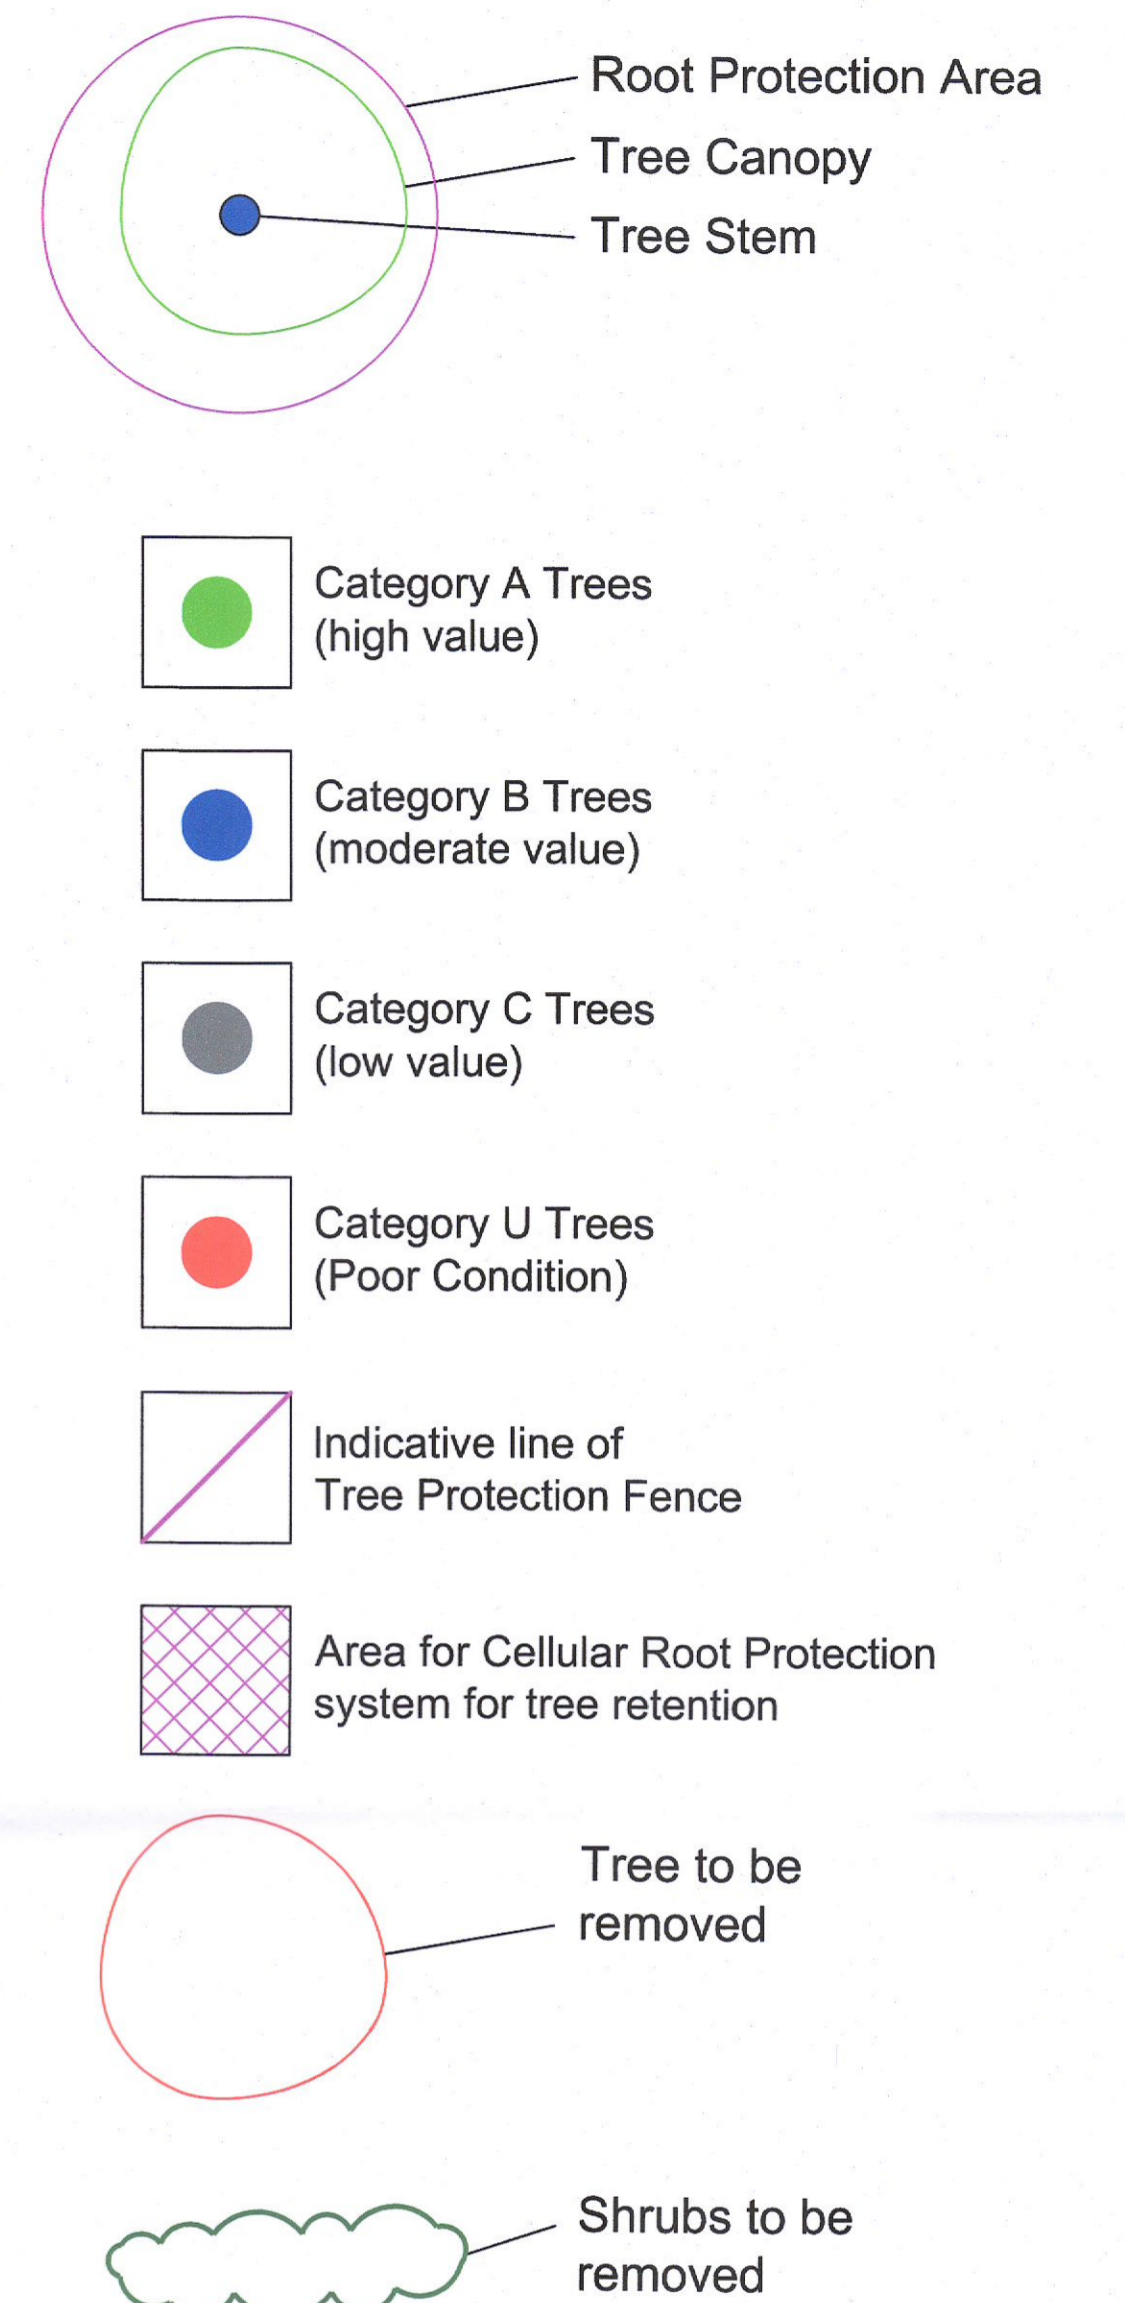

Further Information Issue Tree Protection Plan

William Donoghue & Associates Consulting Engineers & Architectural Services WOODLANDS, RATHANGAN, COUNTY KILDARE. 087 - 9252448 william.wda@outlook.com		
Client: PAVEMENT HOMES LTD Address: St. Finian's Way, Main Street, Newcastle, Co. Dublin. Title: SITE LAYOUT PLAN FOR PLANNING PURPOSES ONLY	Scale: 1 : 250 - A1 Date: 02/02/2022 Cad Ref: WD - 240 - 01B Site Area: 0.47Acres Drawn by : W. Donoghue	

SP TREE PROTECTION PLAN

SCALE 1:250