




A

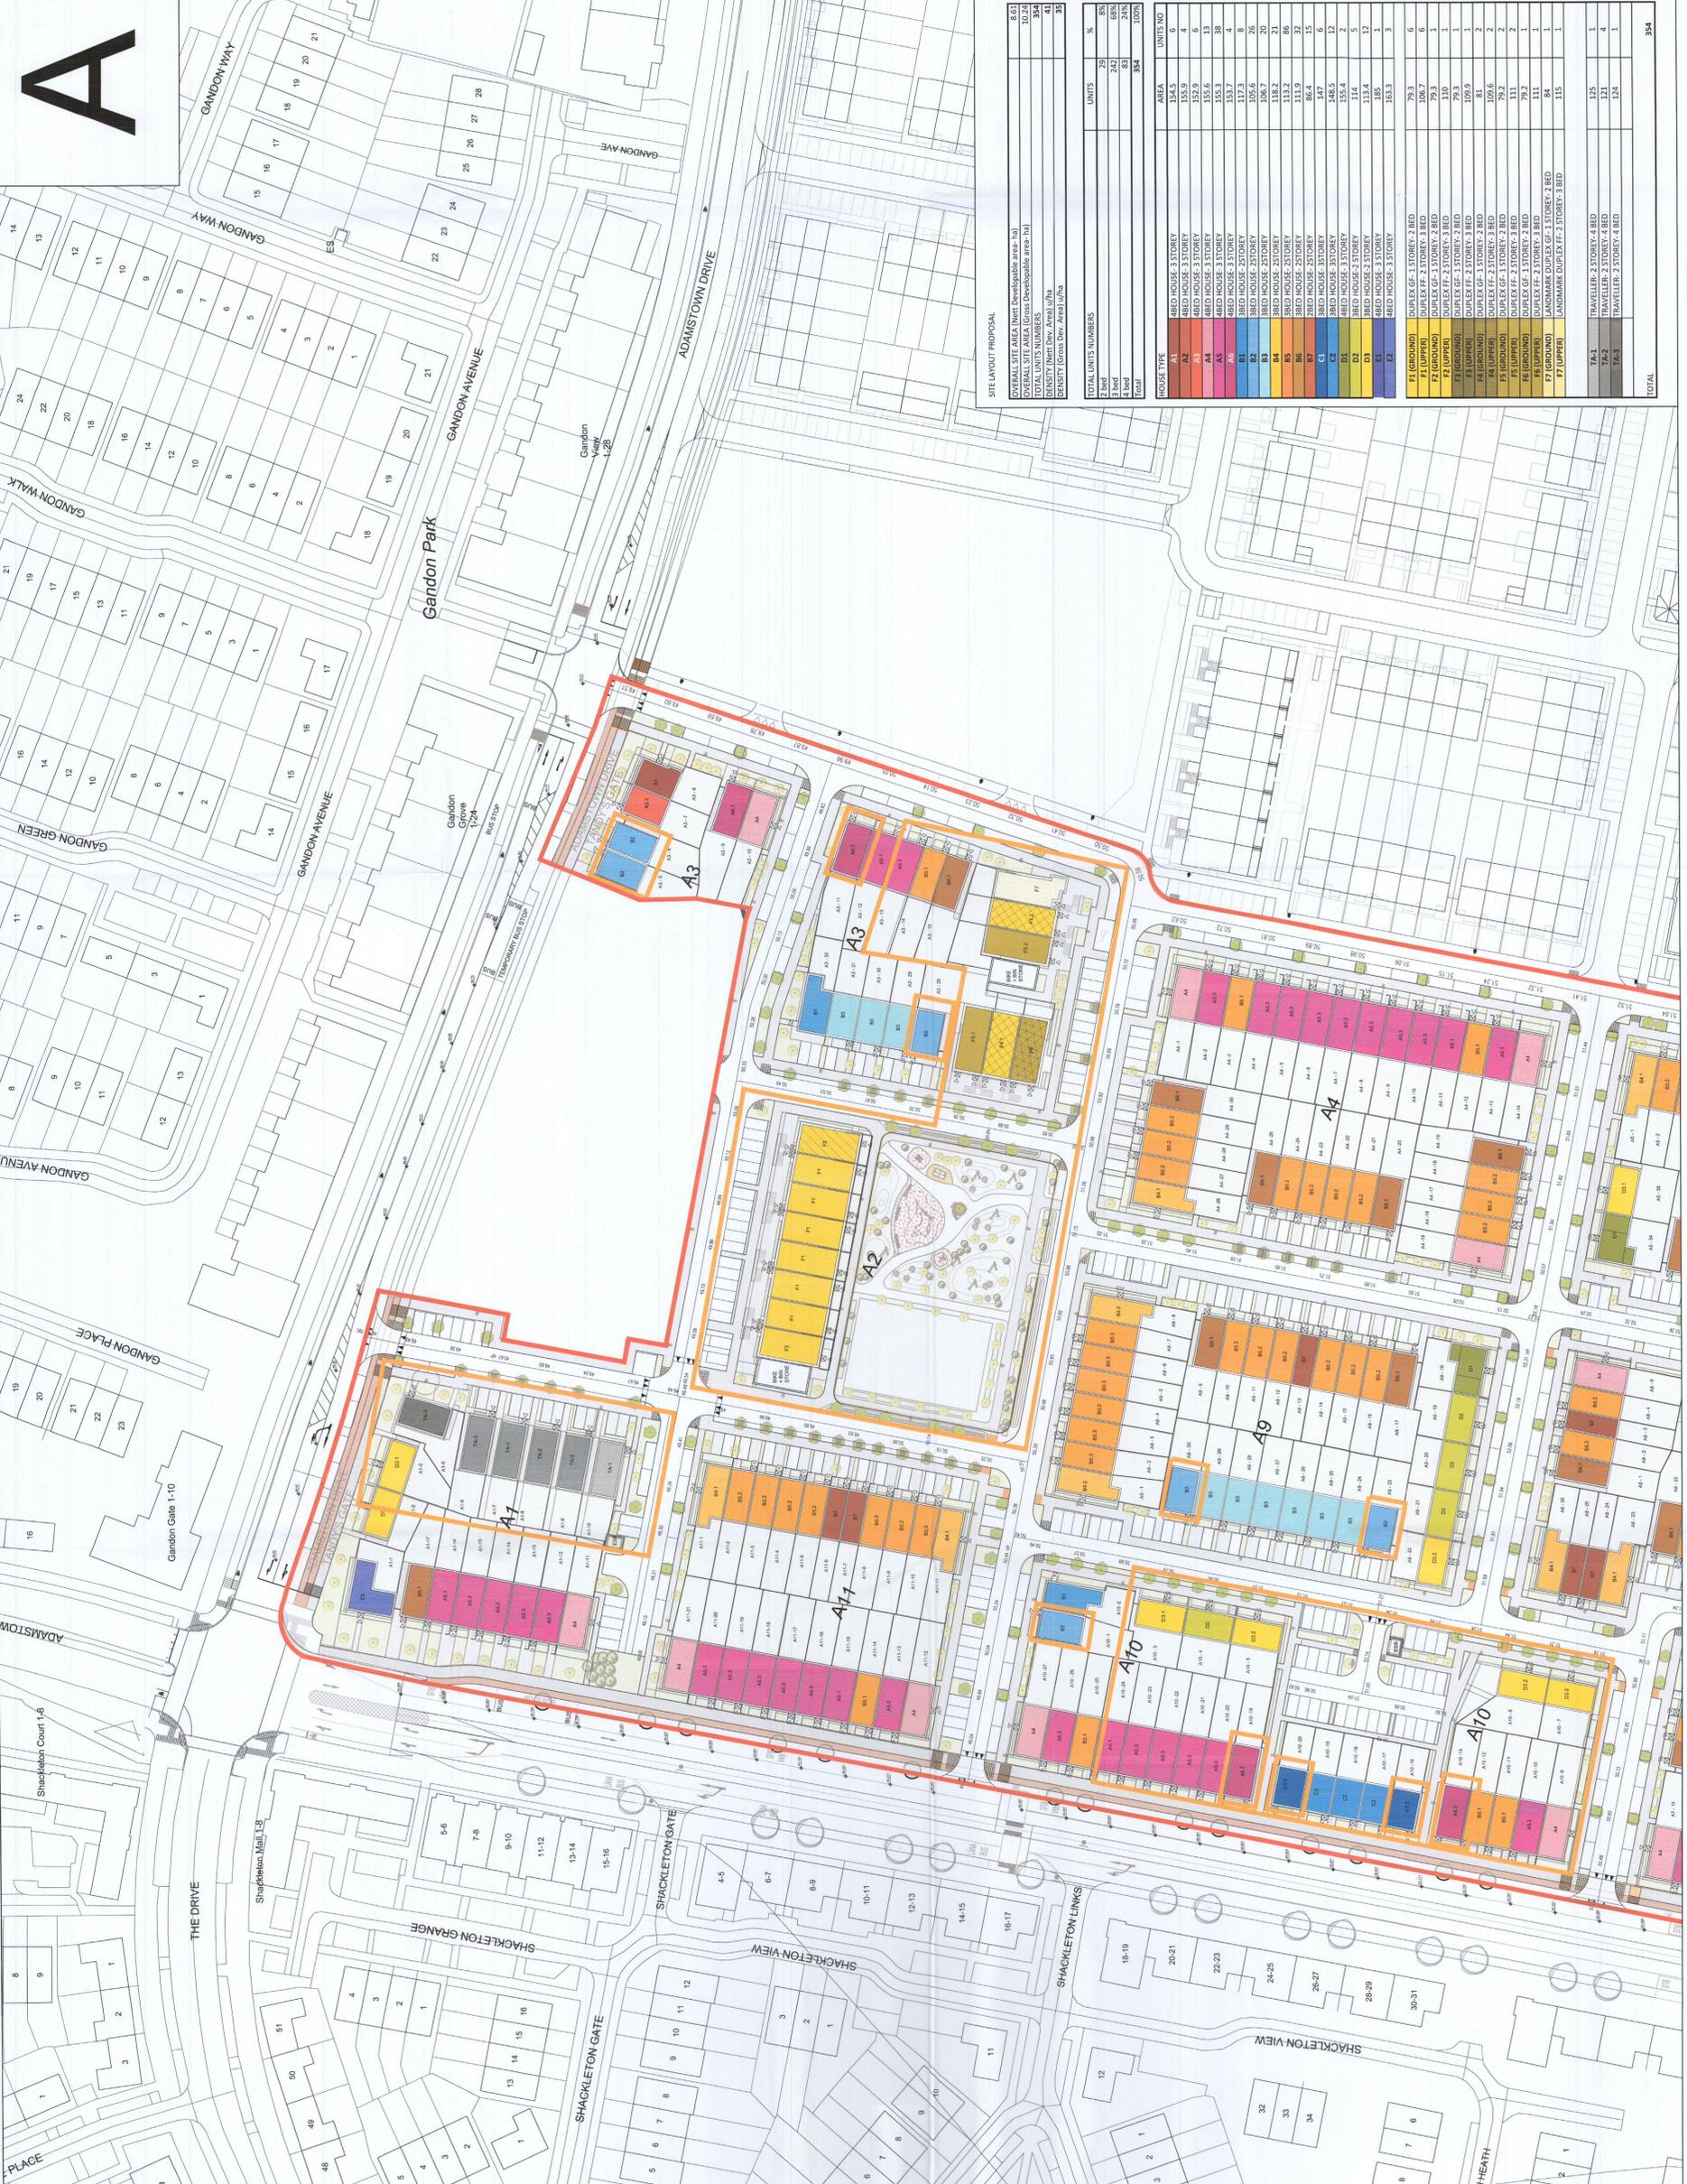

SITE LAYOUT PROPOSAL

OVERALL SITE AREA (Net Developable Area)	8.61
OVERALL SITE AREA (Gross Developable Area)	10.24
TOTAL UNITS NUMBERS	354
DENSITY (Net Dev. Area) / Ha	41
DENSITY (Gross Dev. Area) / Ha	35

HOUSE TYPE	AREA	UNITS NO
TOTAL		354

PLANNING






NOTES / LEGEND

- 1. UNITS TYPE LAYOUT - TILE A
- 2. SITE BOUNDARY
- 3. REVISIONS HIGHLIGHTED IN ORANGE

ALL LEVELS REFER TO ORDNANCE SURVEY DATUM, MALIN HEAD






