



A1
DO NOT SCALE

INSET A

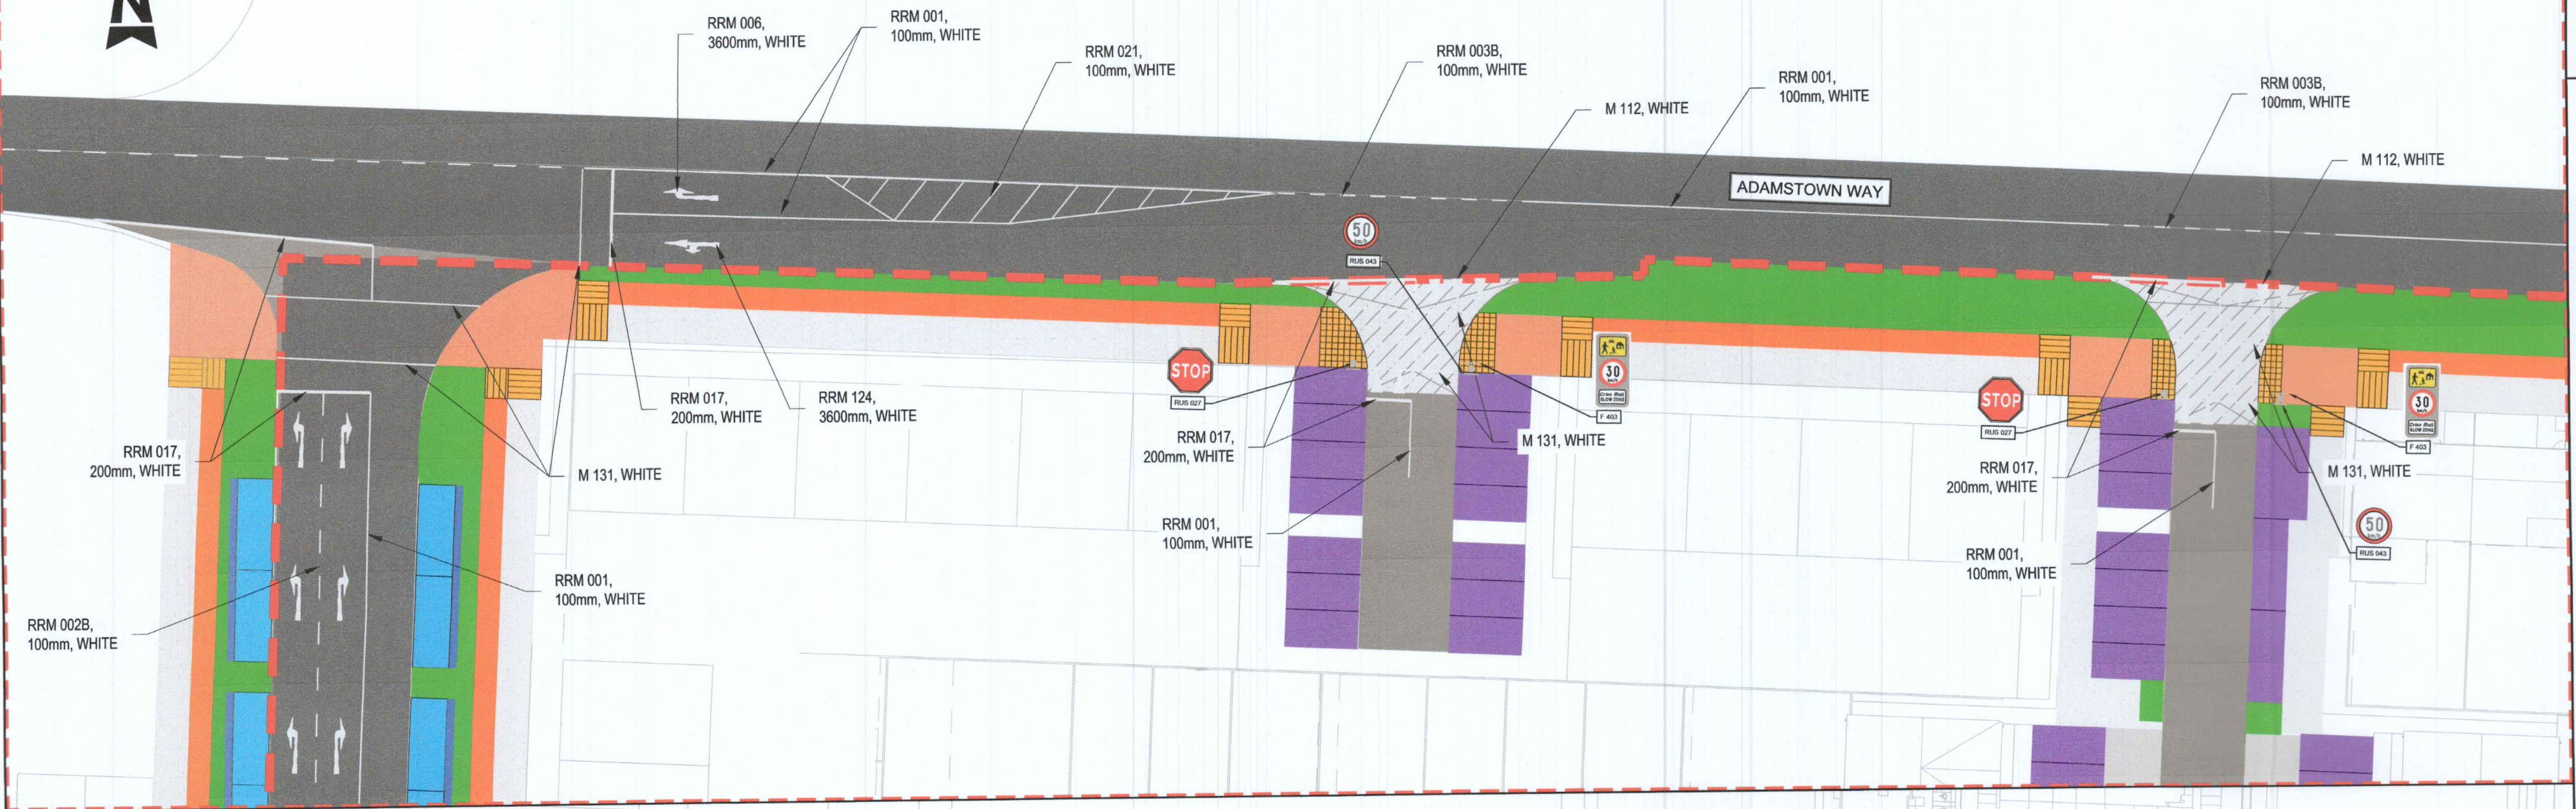

- GENERAL NOTES**
1. ALL DIMENSIONS ARE IN MILLIMETRES UNLESS NOTED OTHERWISE
 2. ONLY WRITTEN DIMENSIONS SHALL BE USED. NO DIMENSIONS SHALL BE SCALED FROM THE DRAWINGS
 3. ALL LEVELS ARE IN METRES AND ARE TO MALIN HEAD DATUM
 4. ALL COORDINATES ARE IN METRES AND ARE TO IRISH TRANSVERSE MERCATOR

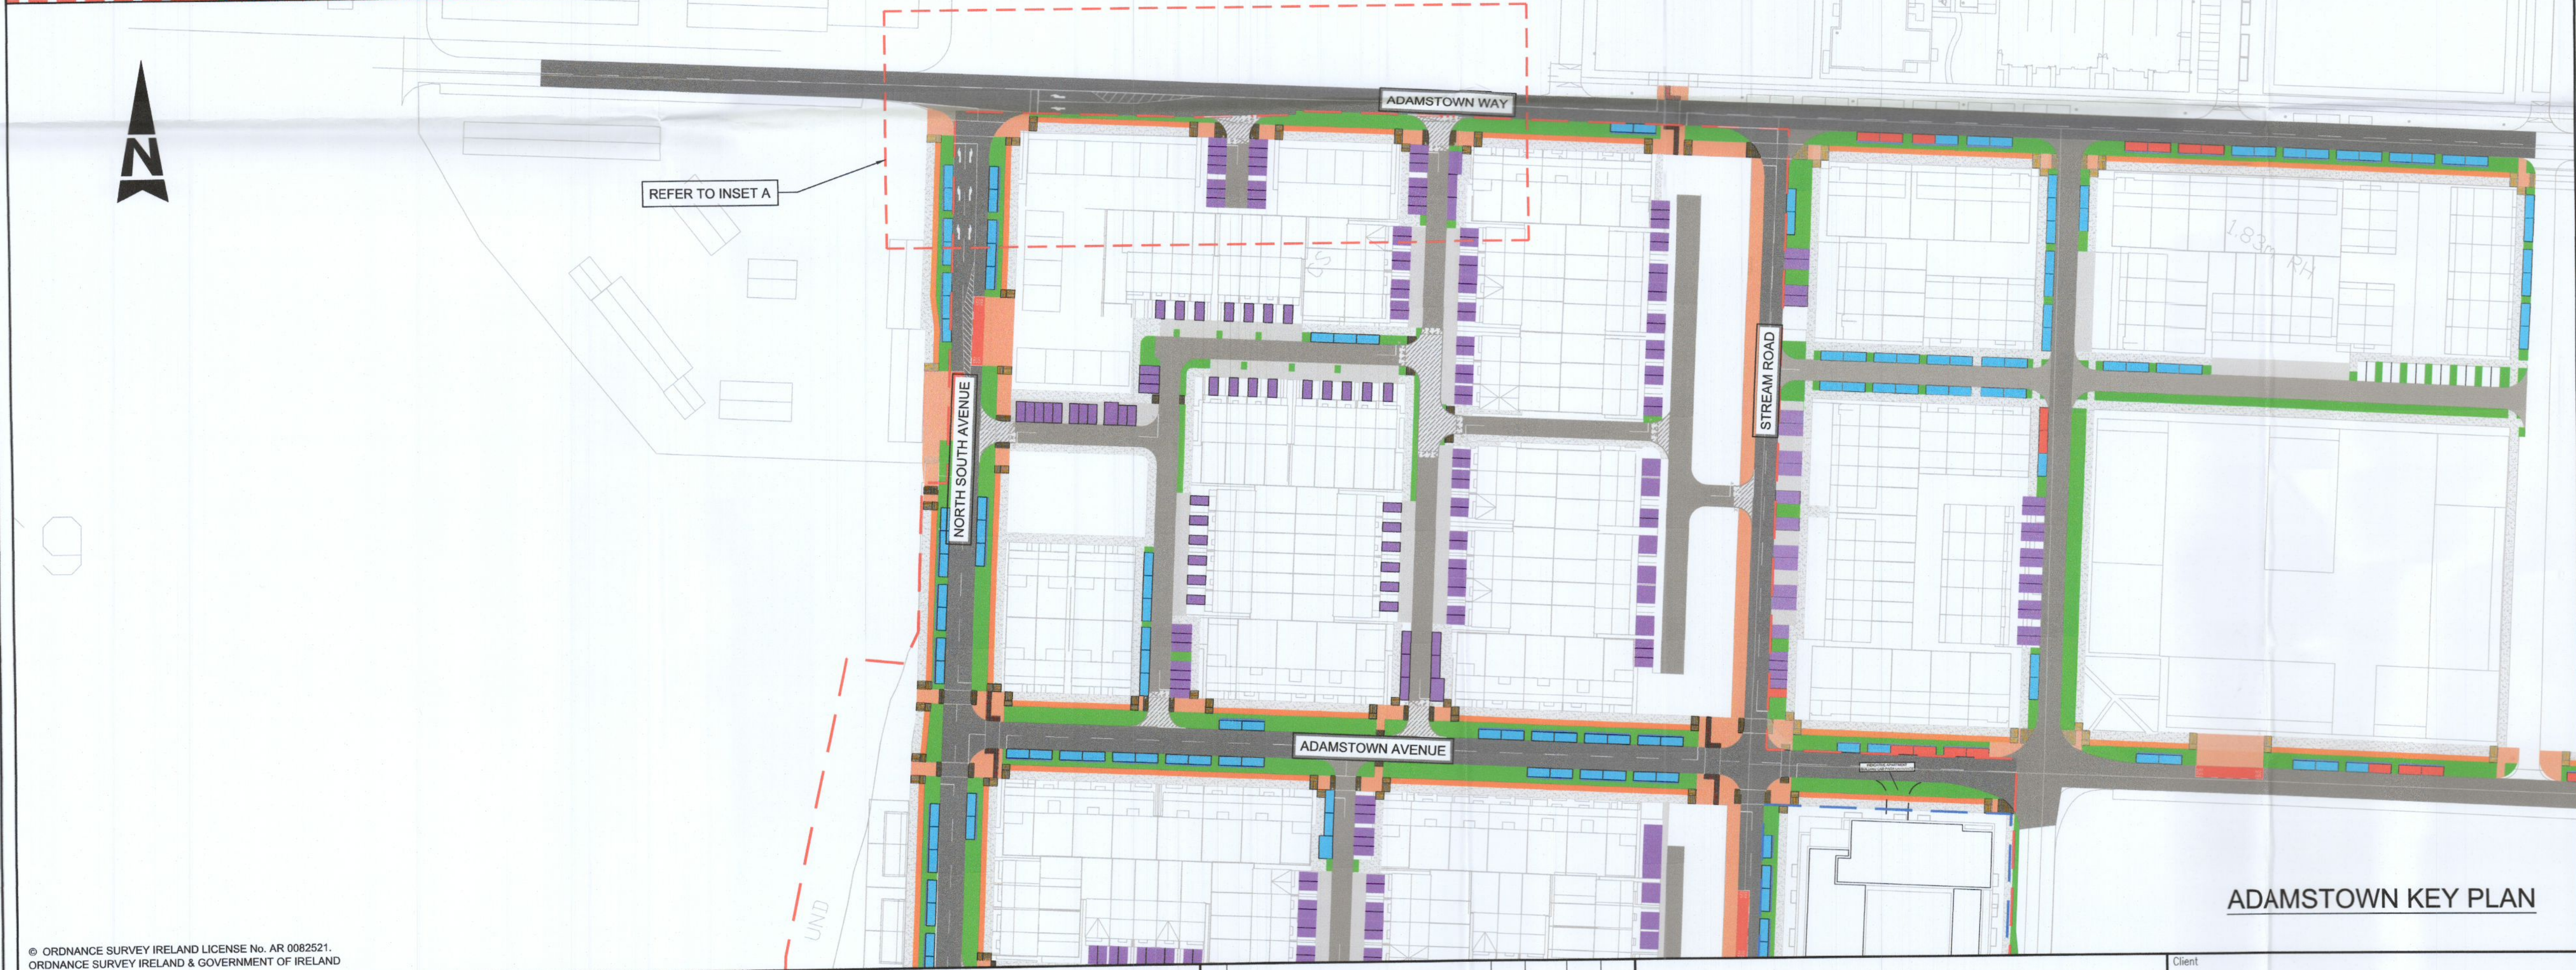

© ORDNANCE SURVEY IRELAND LICENSE No. AR 0082521
 ORDNANCE SURVEY IRELAND & GOVERNMENT OF IRELAND

File: 5150924_HTR_10_SK_0002.dwg
 Date: Jul 13, 2022 - 1:46pm
 Plotted by: yamacho

Rev	Description	By	Date	Chk'd	Auth
-	PLANNING	YC	13.07.22	PF	KB

ATKINS
 Member of the SNC-Lavalin Group

Atkins House, 150-155 Alside Business Park, Swords, Co. Dublin
 Tel (+353) 01 810 8000 Fax (+353) 01 810 8001

Unit 2B, 2200 Cork Airport Business Park, Cork
 Tel (+353) 021 429 0300 Fax (+353) 021 429 0360

1st Floor Technology House Parkmore Technology Park, Galway
 Tel (+353) 091 786 950 Fax (+353) 091 779 830

Client	ADAMSTOWN STATION & BOULEVARD LTD
Project	ADAMSTOWN BOULEVARD PHASE 1 - DEVELOPMENT

Purpose	PLANNING
Title	ROAD MARKING
Original Scale	1:500 at A1
Design/Drawn	YC
Checked	PF
Authorised	KB
Date	13.07.22
Date	13.07.22
Date	13.07.22
Status	P
Drawing Number	5150924 / HTR / SK / 002
Rev	-