


Key Plan 1:2000

D-D' East Boundary 100

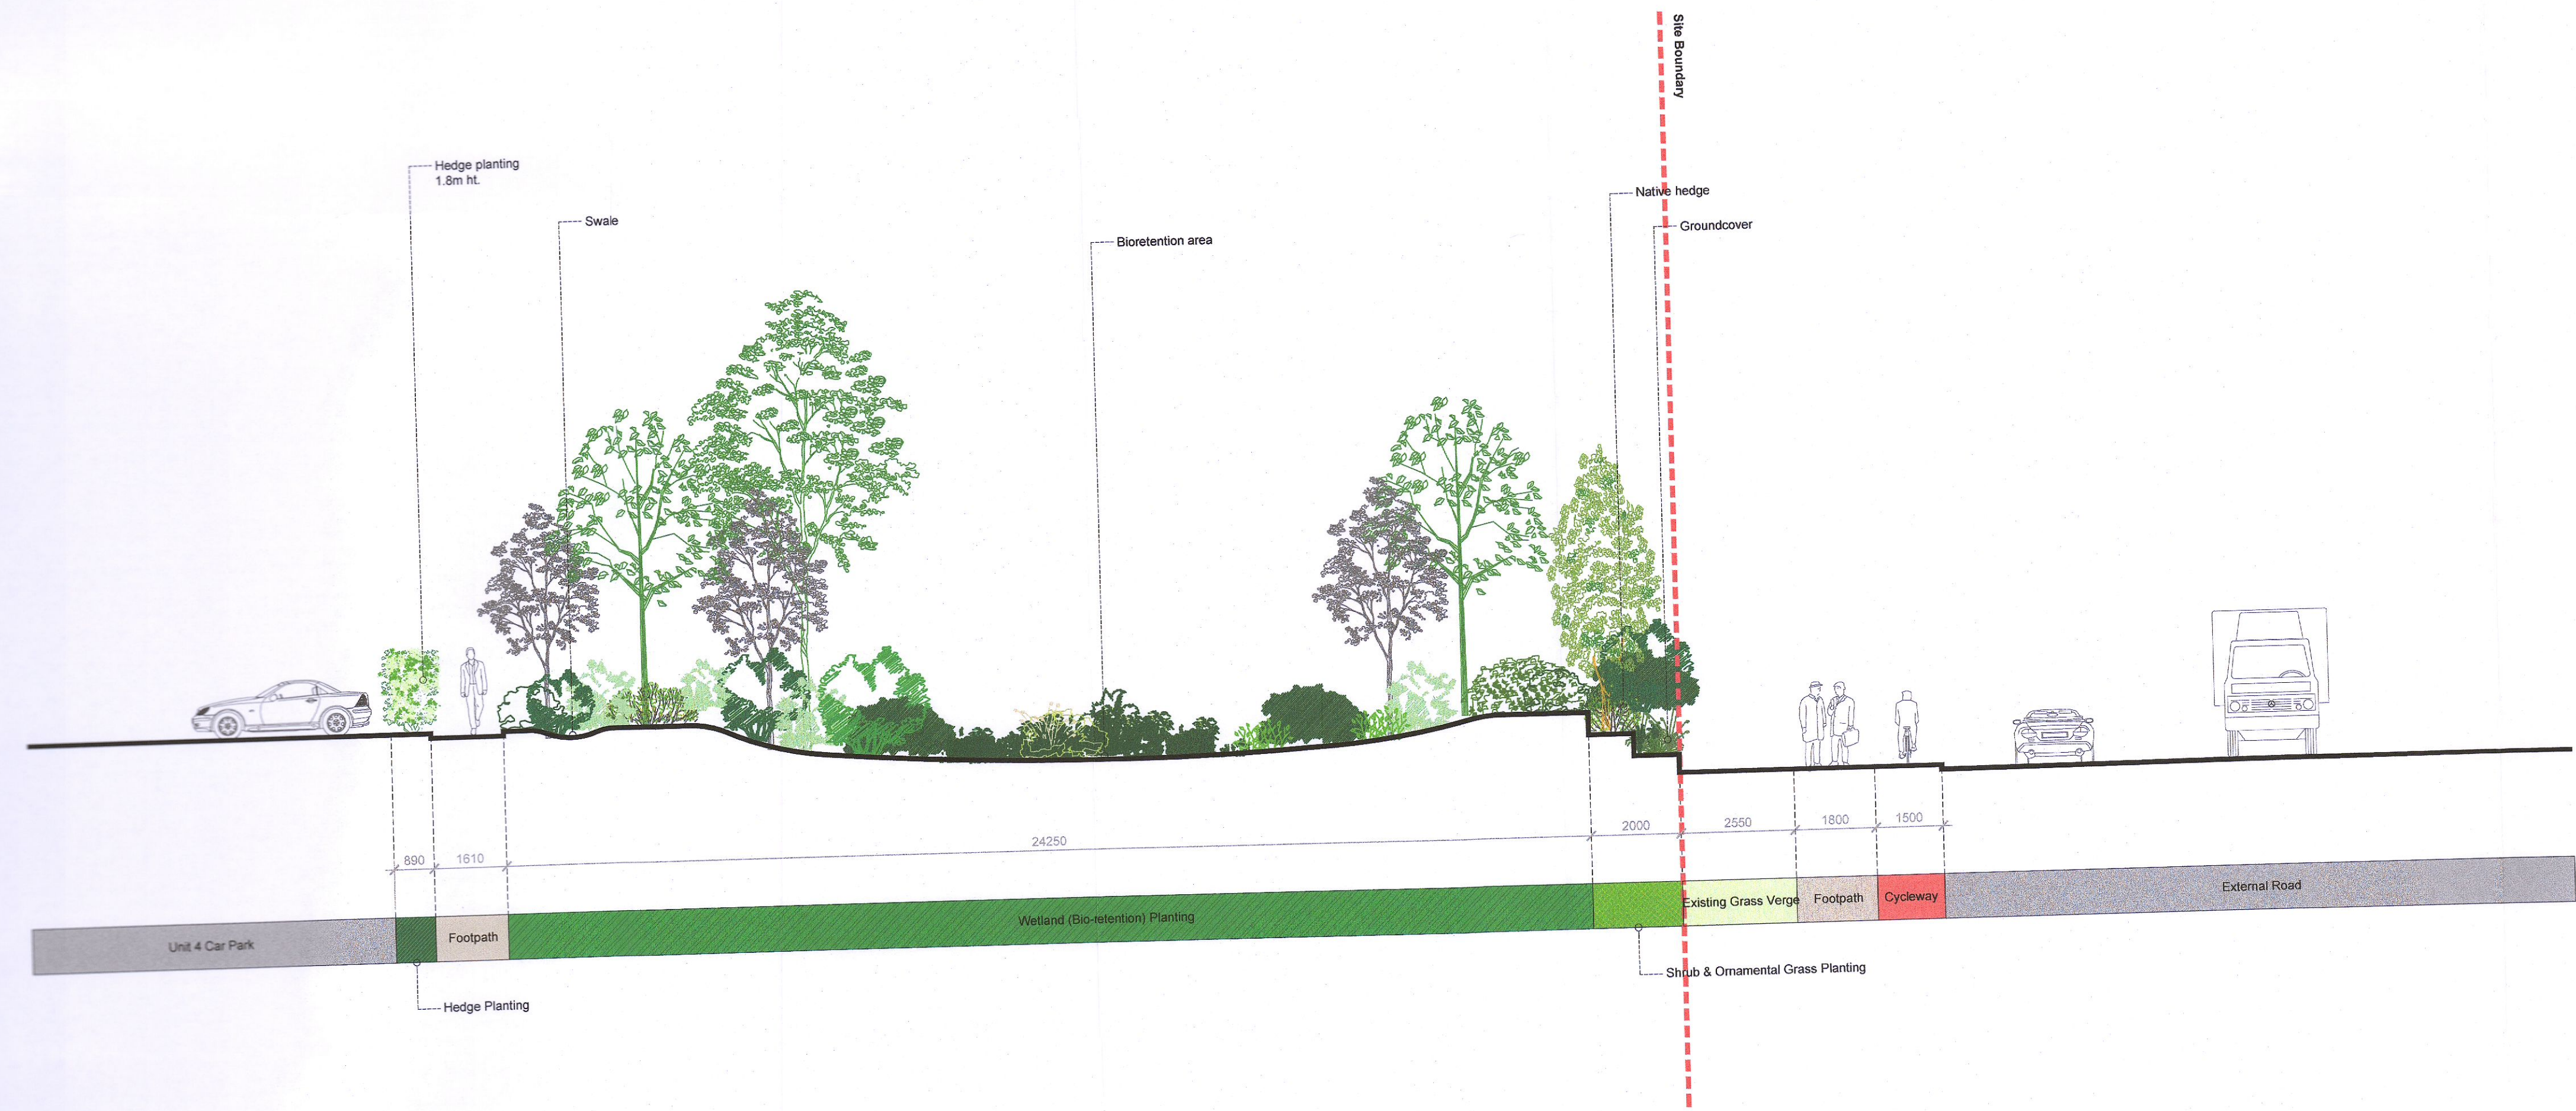

1. This drawing is intended to show landscape architectural proposals only. Please refer to Architects and Engineers drawings for relevant details of buildings, structures, roads, parking etc.
2. The copyright of this drawing is vested with Murray & Associates. This drawing may not be copied or reproduced without written consent.
3. All materials referred to on this drawing - including plant species - are indicative and subject to change following detailed site investigation. Significant changes, if any are required, will be referred to the relevant authority for agreement.
4. This drawing is not suitable for use for construction purposes.
5. Discrepancies to be referred to Murray & Associates for clarification.

murray & associates
landscape architecture

16 The Seapoint Building
44-45 Confort Road,
Dublin 3, D03 RFE8

email@murray-associates.com
www.murray-associates.com
+353 (0)1 854 0500

B	06/09/22	RFI	IV	IMB
A	23/08/22	RFI	IV	IMB
0	01/04/22	Planning Issue	IHT	IMB
REV	DATE	REVISION	DRAWN	CHECKED

CLIENT
Blackwin Limited

PROJECT TITLE
Warehousing / Logistics and Office Development at Calmount Road

SHEET TITLE
Landscape Sections
Sheet 2 of 4

SHEET NO.	1878_PL_S_02	SHEET SIZE	A1
SCALE	1:100	REVISION	B
STAGE	PLANNING	DATE	06/09/22