

CALMOUNT RD SITE ACCESS - PRIORITY CONTROLLED OPTION

ON ORIGINAL  
0 5 10 15 20 25 30 40 50m

© COPYRIGHT OF THIS DRAWING IS RESERVED BY DBFL CONSULTING ENGINEERS. NO PART SHALL BE REPRODUCED OR TRANSMITTED WITHOUT THEIR WRITTEN PERMISSION.

NO CHANGES OF WHATSOEVER NATURE ARE TO BE MADE TO ANY DETAILS SET OUT OR CONTAINED IN ANY DBFL SPECIFICATIONS OR DRAWINGS UNLESS THE EXPRESS CONSENT HAS BEEN OBTAINED IN ADVANCE, IN WRITING, FROM DBFL.

NOTES:


GENERAL NOTES:

1. ALL CO-ORDINATES ARE TO IRISH TRANSVERSE MERCATOR (BASED ON OS MAPPING)
2. ALL LEVELS ARE TO ORDANCE DATUM MALIN HEAD (BASED ON LIDAR SURVEY INFORMATION)
3. ALL DIMENSIONS IN METERS UNLESS SPECIFIED OTHERWISE
4. DO NOT SCALE FROM DRAWING

LEGEND:

- EXISTING KERBLINE
- CARRIAGEWAY WITHIN PUBLIC OWNERSHIP
- PROPOSED CARRIAGEWAY WITHIN APPLICANT OWNERSHIP
- PROPOSED PEDESTRIAN FOOTWAY / TRAFFIC ISLAND
- EXISTING PEDESTRIAN FOOTWAY / TRAFFIC ISLAND RETAINED
- SHARED PEDESTRIAN / CYCLE AREA
- CYCLELANE
- CYCLE RAMP
- CYCLETRACK
- RAISED TRAFFIC CALMING RAMP
- BLISTER COLOURED TACTILE PAVING
- LANDSCAPED AREA
- GREEN ROOF AREA
- PROPOSED PRIMARY TYPE 1 SIGNAL HEAD
- PROPOSED SECONDARY TYPE 2 SIGNAL HEAD
- PROPOSED TYPE 3 SIGNAL HEAD
- PROPOSED PEDESTRIAN PUSH BUTTON UNIT
- PROPOSED CYCLIST PUSH BUTTON & POLE
- 3 - ASPECT CYCLE SIGNAL HEAD

SIGNAL HEAD DETAILS

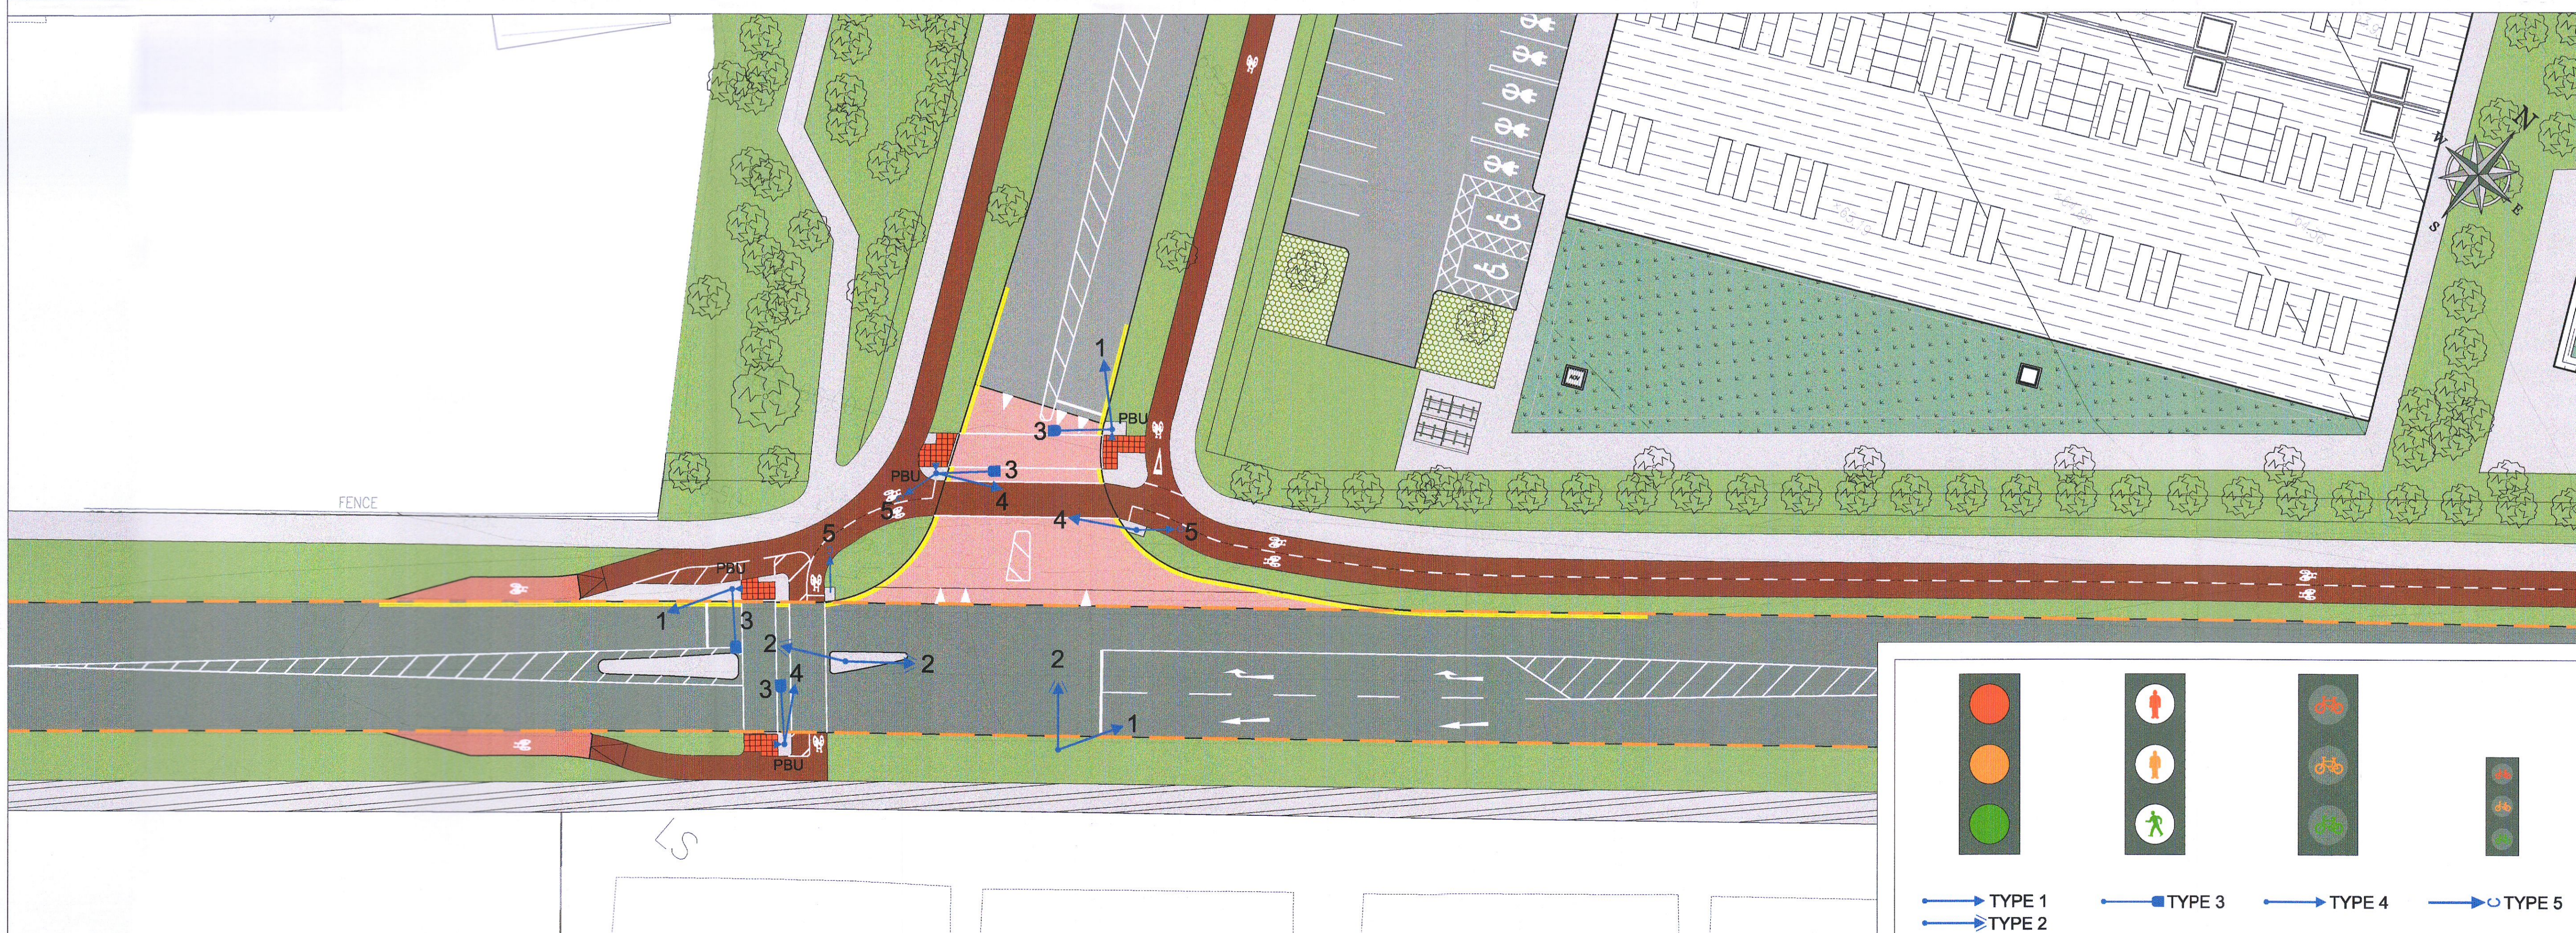

CALMOUNT RD SITE ACCESS - SIGNAL CONTROLLED OPTION

SIGNAL HEAD DETAILS

ORDNANCE SURVEY IRELAND LICENCE  
No EN CYAL50276885©  
ORDNANCE SURVEY IRELAND  
GOVERNMENT OF IRELAND

PR2	08-09-2022	Third Issue	JP	TJ
PR1	06-09-2022	Second Issue	JP	TJ
rev	date	description	by	chkd

client approval

A - Approved  
 B - Approved with comments  
 C - Do not use

suitability: S2 - INFORMATION      issue purpose: RFI RESPONSE

**DBFL Consulting Engineers**  
Civil, Structural & Transportation Engineering  
www.dbfl.ie

DUBLIN OFFICE: Ormond House, Upper Ormond Quay, Dublin 7, D07 W9Y6  
PHONE: +353 1 461 4000

CORK OFFICE: 14 South Mall, Cork, T12 CT91  
PHONE: +353 21 294900

WATERFORD OFFICE: Bally Rd The Abrium, Marikara Gate, Canada Street, Waterford, X91 W028  
PHONE: +353 51 209 900

project ref:

WAREHOUSING / LOGISTICS & OFFICES AT CALMOUNT ROAD, BALLYMOUNT

drawing title:

CALMOUNT ROAD SITE ACCESS JUNCTION OPTIONS

client:

BLACKWIN LIMITED

designed by: TJ      author: JP      scale: 1:250      sheet size: A1

drawing no.: 210175-DBFL-TR-SP-DR-C-1022      revision: P02