
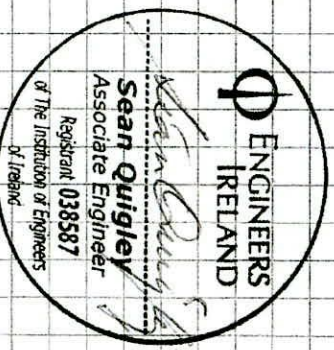


SECTION THRO BOUNDARY / SEWER

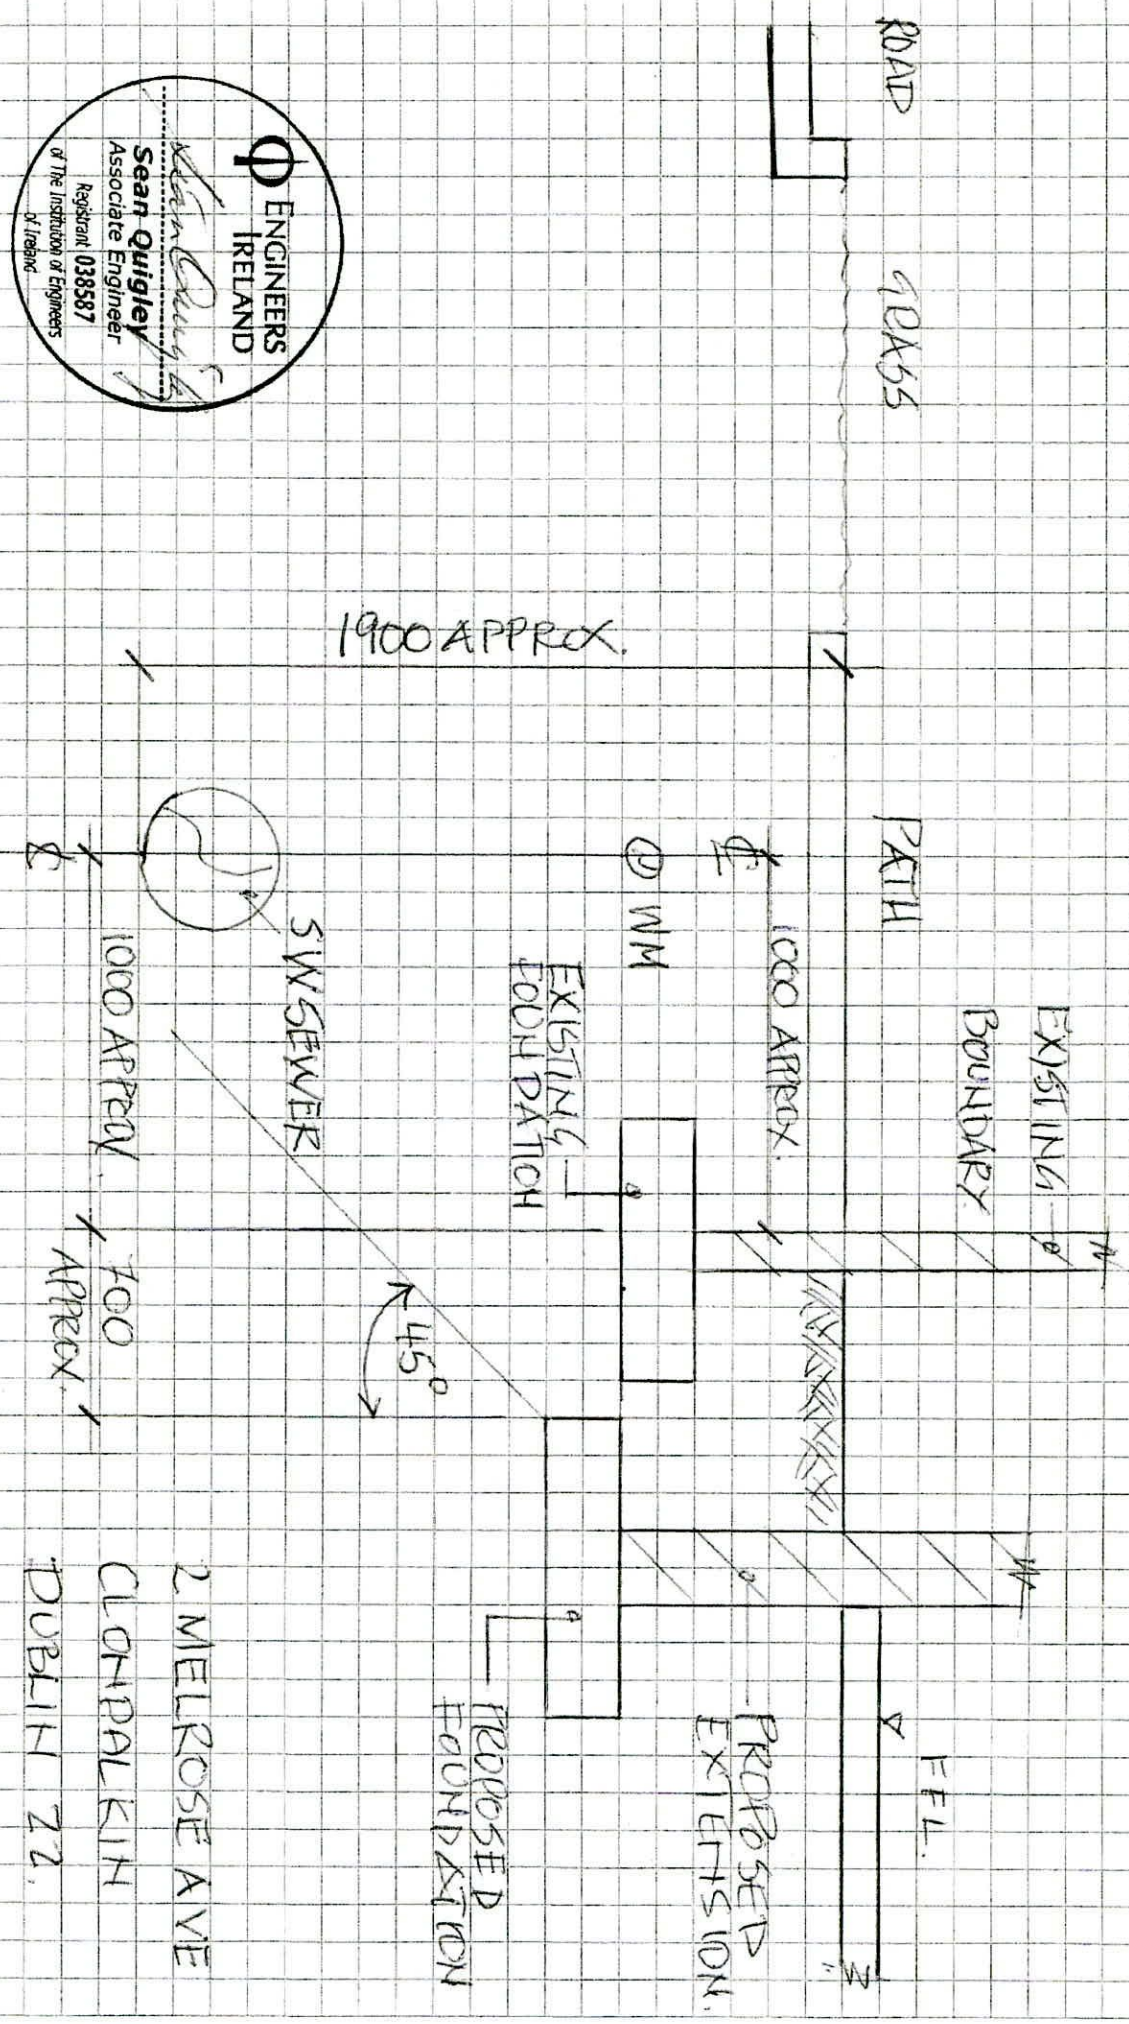

2 MELROSE AVE
 CLONDALKIN
 DUBLIN 22,
 16 SEPT. 2022