


100
0 10
A1

DO NOT SCALE

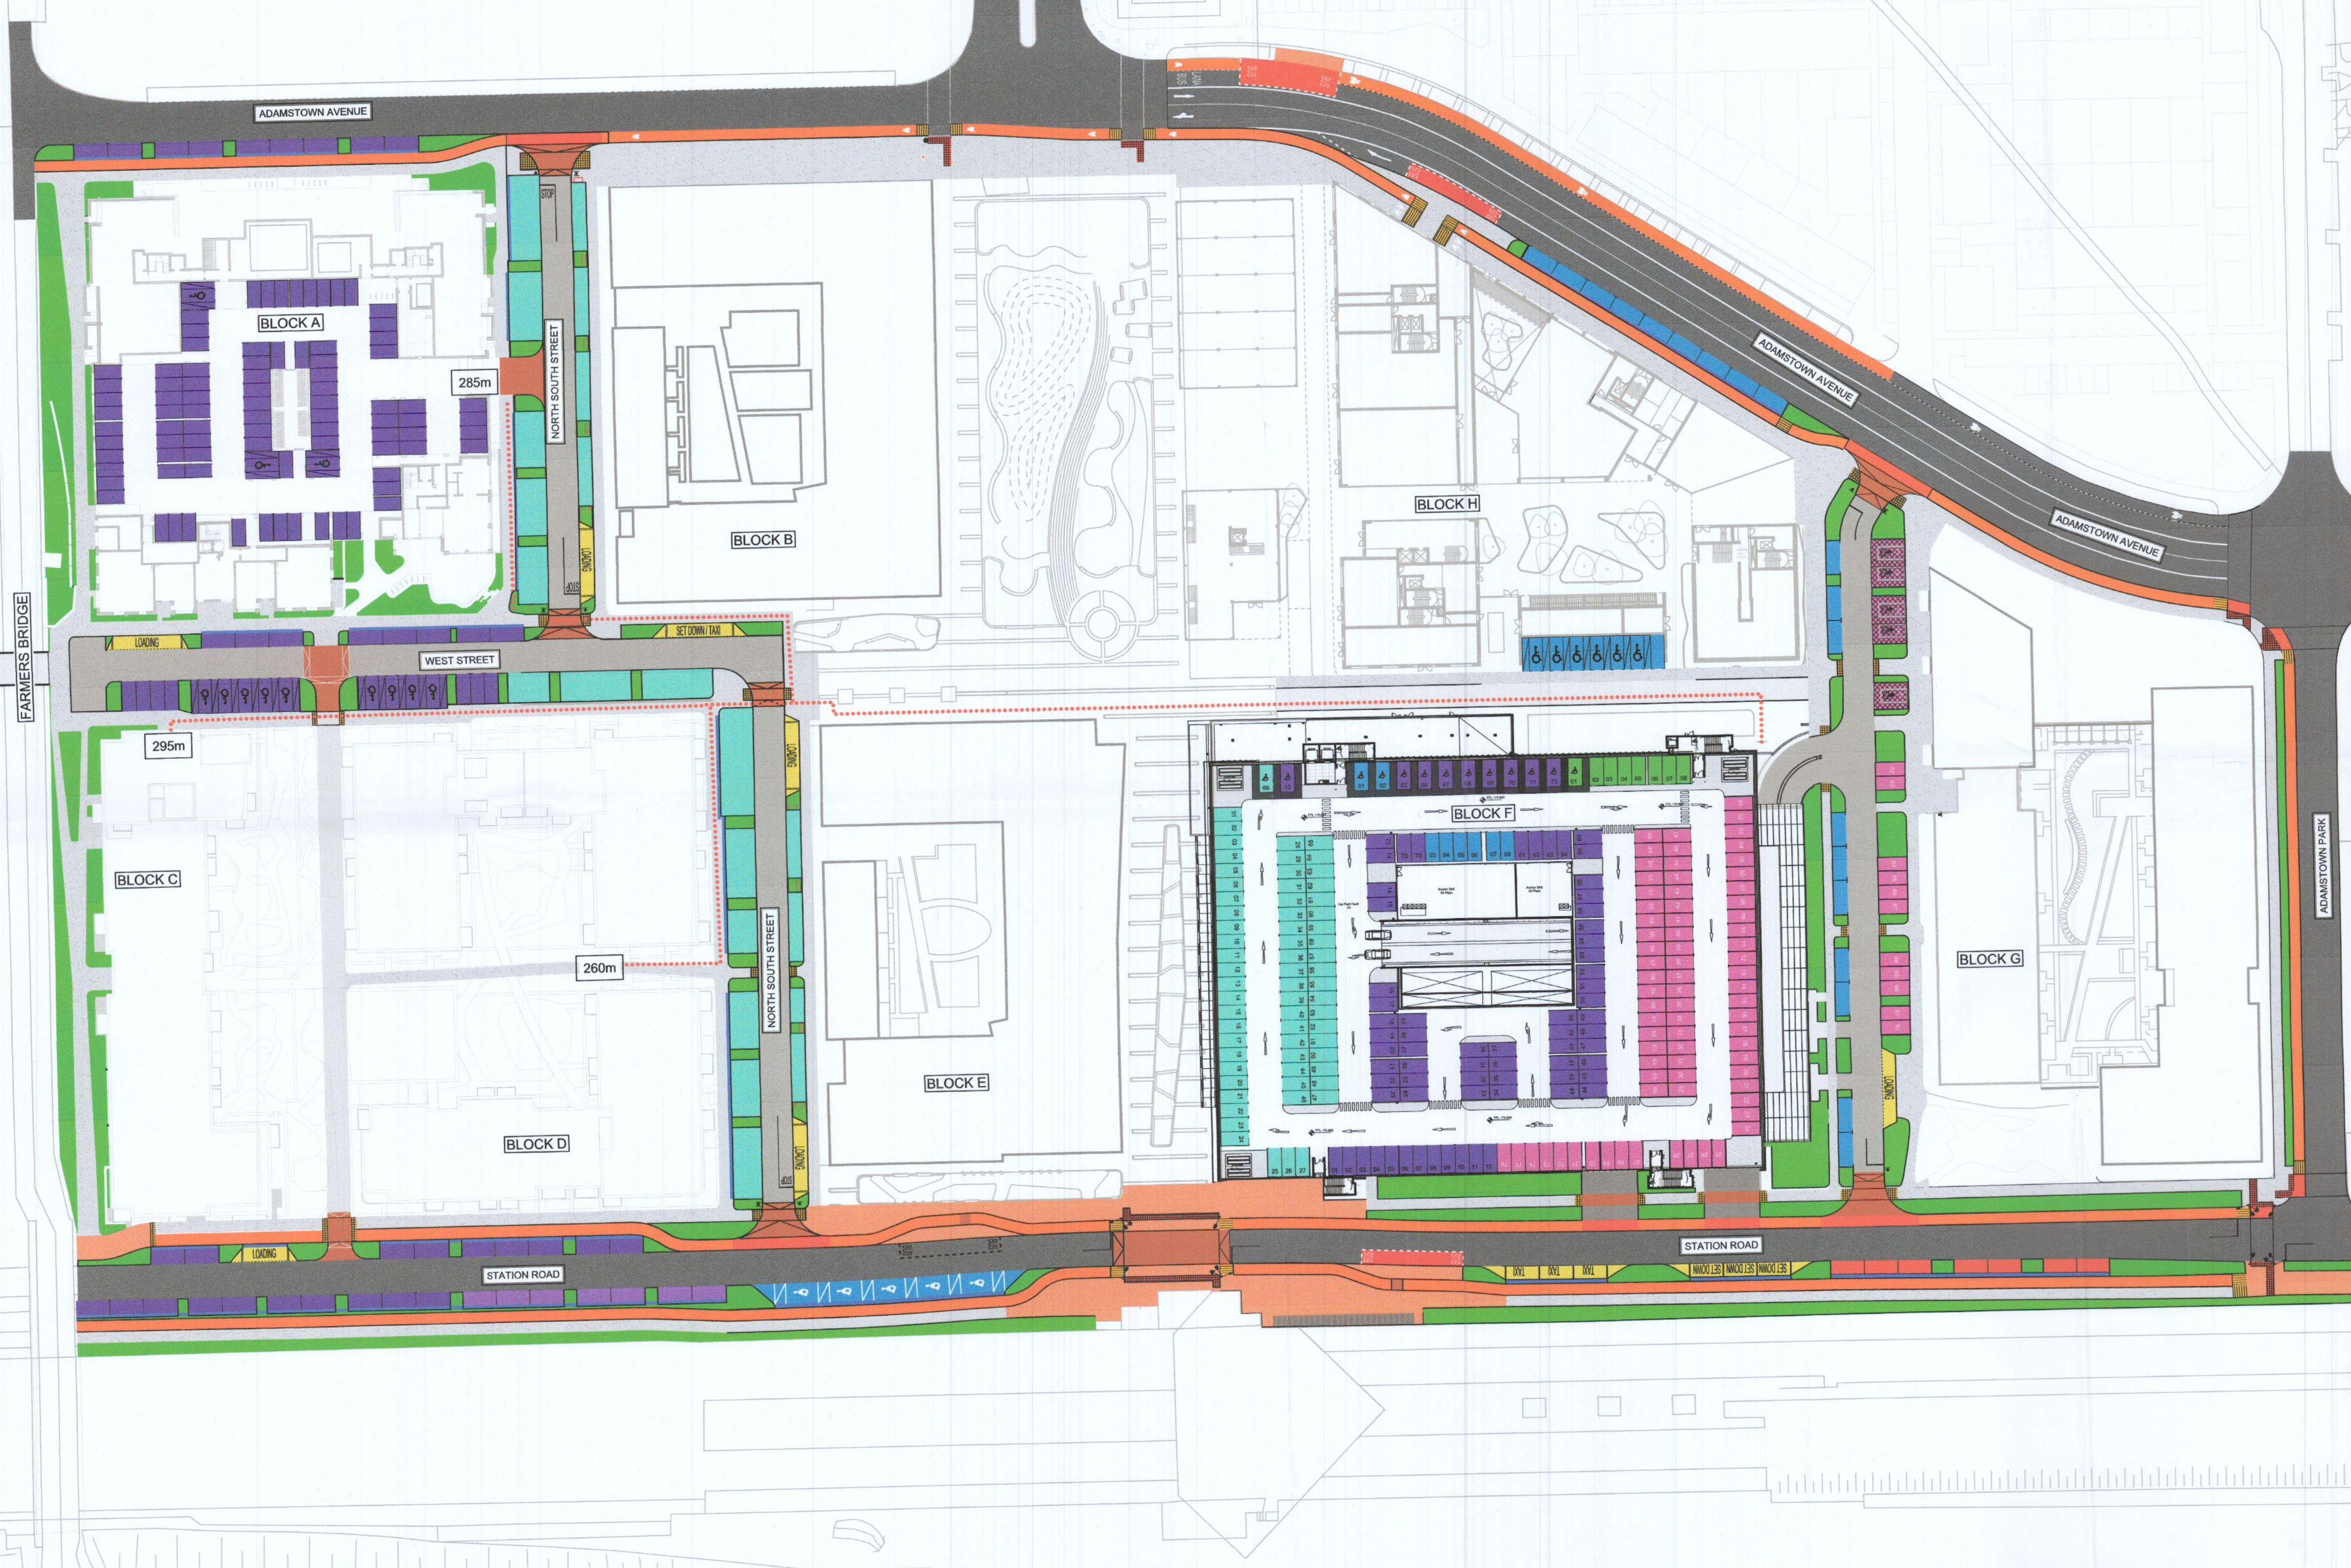

FUTURE MULTI-MODAL ACCESS, INCLUDING VEHICLE TO THE WEST UNDER FARMERS BRIDGE



- GENERAL NOTES**
- ALL DIMENSIONS ARE IN MILLIMETRES UNLESS NOTED OTHERWISE
 - ONLY WRITTEN DIMENSIONS SHALL BE USED. NO DIMENSIONS SHALL BE SCALED FROM THE DRAWINGS
 - ALL LEVELS ARE IN METRES AND ARE TO MALIN HEAD DATUM
 - ALL COORDINATES ARE IN METRES AND ARE TO IRISH TRANSVERSE MERCATOR
 - DRAWINGS ARE TO BE READ IN CONJUNCTION WITH THE SPECIFICATION

- LEGEND:**
- APPLICATION BOUNDARY
 - PROPOSED MAIN CARRIAGEWAY
 - PROPOSED LOCAL STREET
 - PROPOSED CYCLE LANE
 - PEDESTRIAN PLAZA AREA
 - PROPOSED FOOTPATH
 - PROPOSED BUFFER AREA
 - PROPOSED CYCLE TRACK
 - PROPOSED RAISED TABLE
 - PROPOSED BUS STOP
 - PROPOSED BUS SETDOWN AREA
 - PROPOSED TACTILE PAVING - BUFF
 - PROPOSED TACTILE PAVING - RED
 - PROPOSED LOADING / SET DOWN / TAXI AREA
 - PARKING ASSIGNED TO BLOCK A&C&D AS VISITOR / SET DOWN AREA
 - PARKING ASSIGNED TO BLOCK B&E
 - PARKING ASSIGNED TO BLOCK G
 - PARKING QUADRANT H
 - PARKING STATION ROAD
 - SOFT LANDSCAPING (AS PER LANDSCAPE ARCHITECT DETAILS)
 - HARD LANDSCAPING (AS PER LANDSCAPE ARCHITECT DETAILS)
 - ACCESSIBLE / DISABLED PARKING
 - BOUNDARY OF DEVELOPMENT PERMITTED UNDER PLANNING PERMISSION REG. Ref: SDZ20A/0008

- NOTES:**
- INFORMATION SHOWN IS CORRECT AS AT 16/11/2021.
 - BLOCK G AMENDMENT PLANNING APPLICATION UNDER CONSIDERATION BY SDCC.
 - BLOCK ACD AND QUADRANT H STILL IN DESIGN

- BLOCK F LEVEL 3**
- PARKING ASSIGNED TO BLOCK ACD 76 SPACES
 - PARKING ASSIGNED TO BLOCK B&E 66 SPACES
 - PARKING ASSIGNED TO BLOCK G 76 SPACES
 - PARKING ASSIGNED TO BLOCK H 8 SPACES
 - NON-RESIDENTIAL PARKING 8 SPACES

Purpose	PLANNING				
Title	CAR PARKING MASTERPLAN				
Original Scale	N.T.S	Drawn	YC	Checked	PF
Date	28.03.22	Date	28.03.22	Date	28.03.22
Reviewed	PF	Authorised	KB		
Date	28.03.22	Date	28.03.22		
Status	P	Drawing Number	5150924 / HTR / 08 / DR / 0110		Rev
					B

© ORDNANCE SURVEY IRELAND LICENSE NR. AR 008251. ORDNANCE SURVEY IRELAND & GOVERNMENT OF IRELAND
ATKINS WILL NOT BE HELD LIABLE FOR THE USE OF THIS DATA ON ANY PROJECT OTHER THAN THE PROJECT:

Risk Level	Atkins Base Line - Low Risk
	Atkins Sensitive - Medium Risk
	Atkins Private - High Risk
	Client Critical - Already Marked

B	PLANNING	CL	08.09.22	PF	KB
A	PLANNING	YC	07.09.22	PF	KB
-	PLANNING	YC	28.03.22	PF	KB
Rev	Description	By	Date	Chk'd	Rev'd

ATKINS
Member of the SNC-Lavalin Group

Atkins House, 150-155 Airside Business Park, Swords, Co. Dublin
Tel (+353) 01 810 8000 Fax (+353) 01 810 8001

Unit 2B, 2200 Cork Airport Business Park, Cork
Tel (+353) 021 429 0300 Fax (+353) 021 429 0360

1st Floor Technology House Parkmore Technology Park, Galway
Tel (+353) 091 786 050 Fax (+353) 091 779 830

Client
QUINTAIN DEVELOPMENTS IRELAND LTD

Project
ADAMSTOWN STATION MASTERPLAN CAR PARKING REQUIREMENTS

File: 5150924_HTR_08_DR_0110.dwg
Date: Sep 09, 2022 - 10:08am
Plotted by: Ceadly