

TITLE

SITE LAYOUT MAP

DRAWING PREPARED BY

J CALLAGHAN, THE LUGG, BRITTAS, CO. DUBLIN

TEL. 086 2513452

RAHEEN, BRITTAS, CO. DUBLIN

FOR MR JAMES & BRENDA TRACEY

SCALE 1:500


DATE 03/03/2022

DRAWING REF; JT/02

REVISION No 2 Sep-22

REV. NO 1; - ADDITION OF CONTOUR LINES TO THE SITE LAYOUT MAP.

REV. NO 2; - LOCATION OF PROPOSED ADJUSTED SO THAT THERE IS A DISTANCE OF 10M TO THE NEAREST BANK OF THE RIVER.

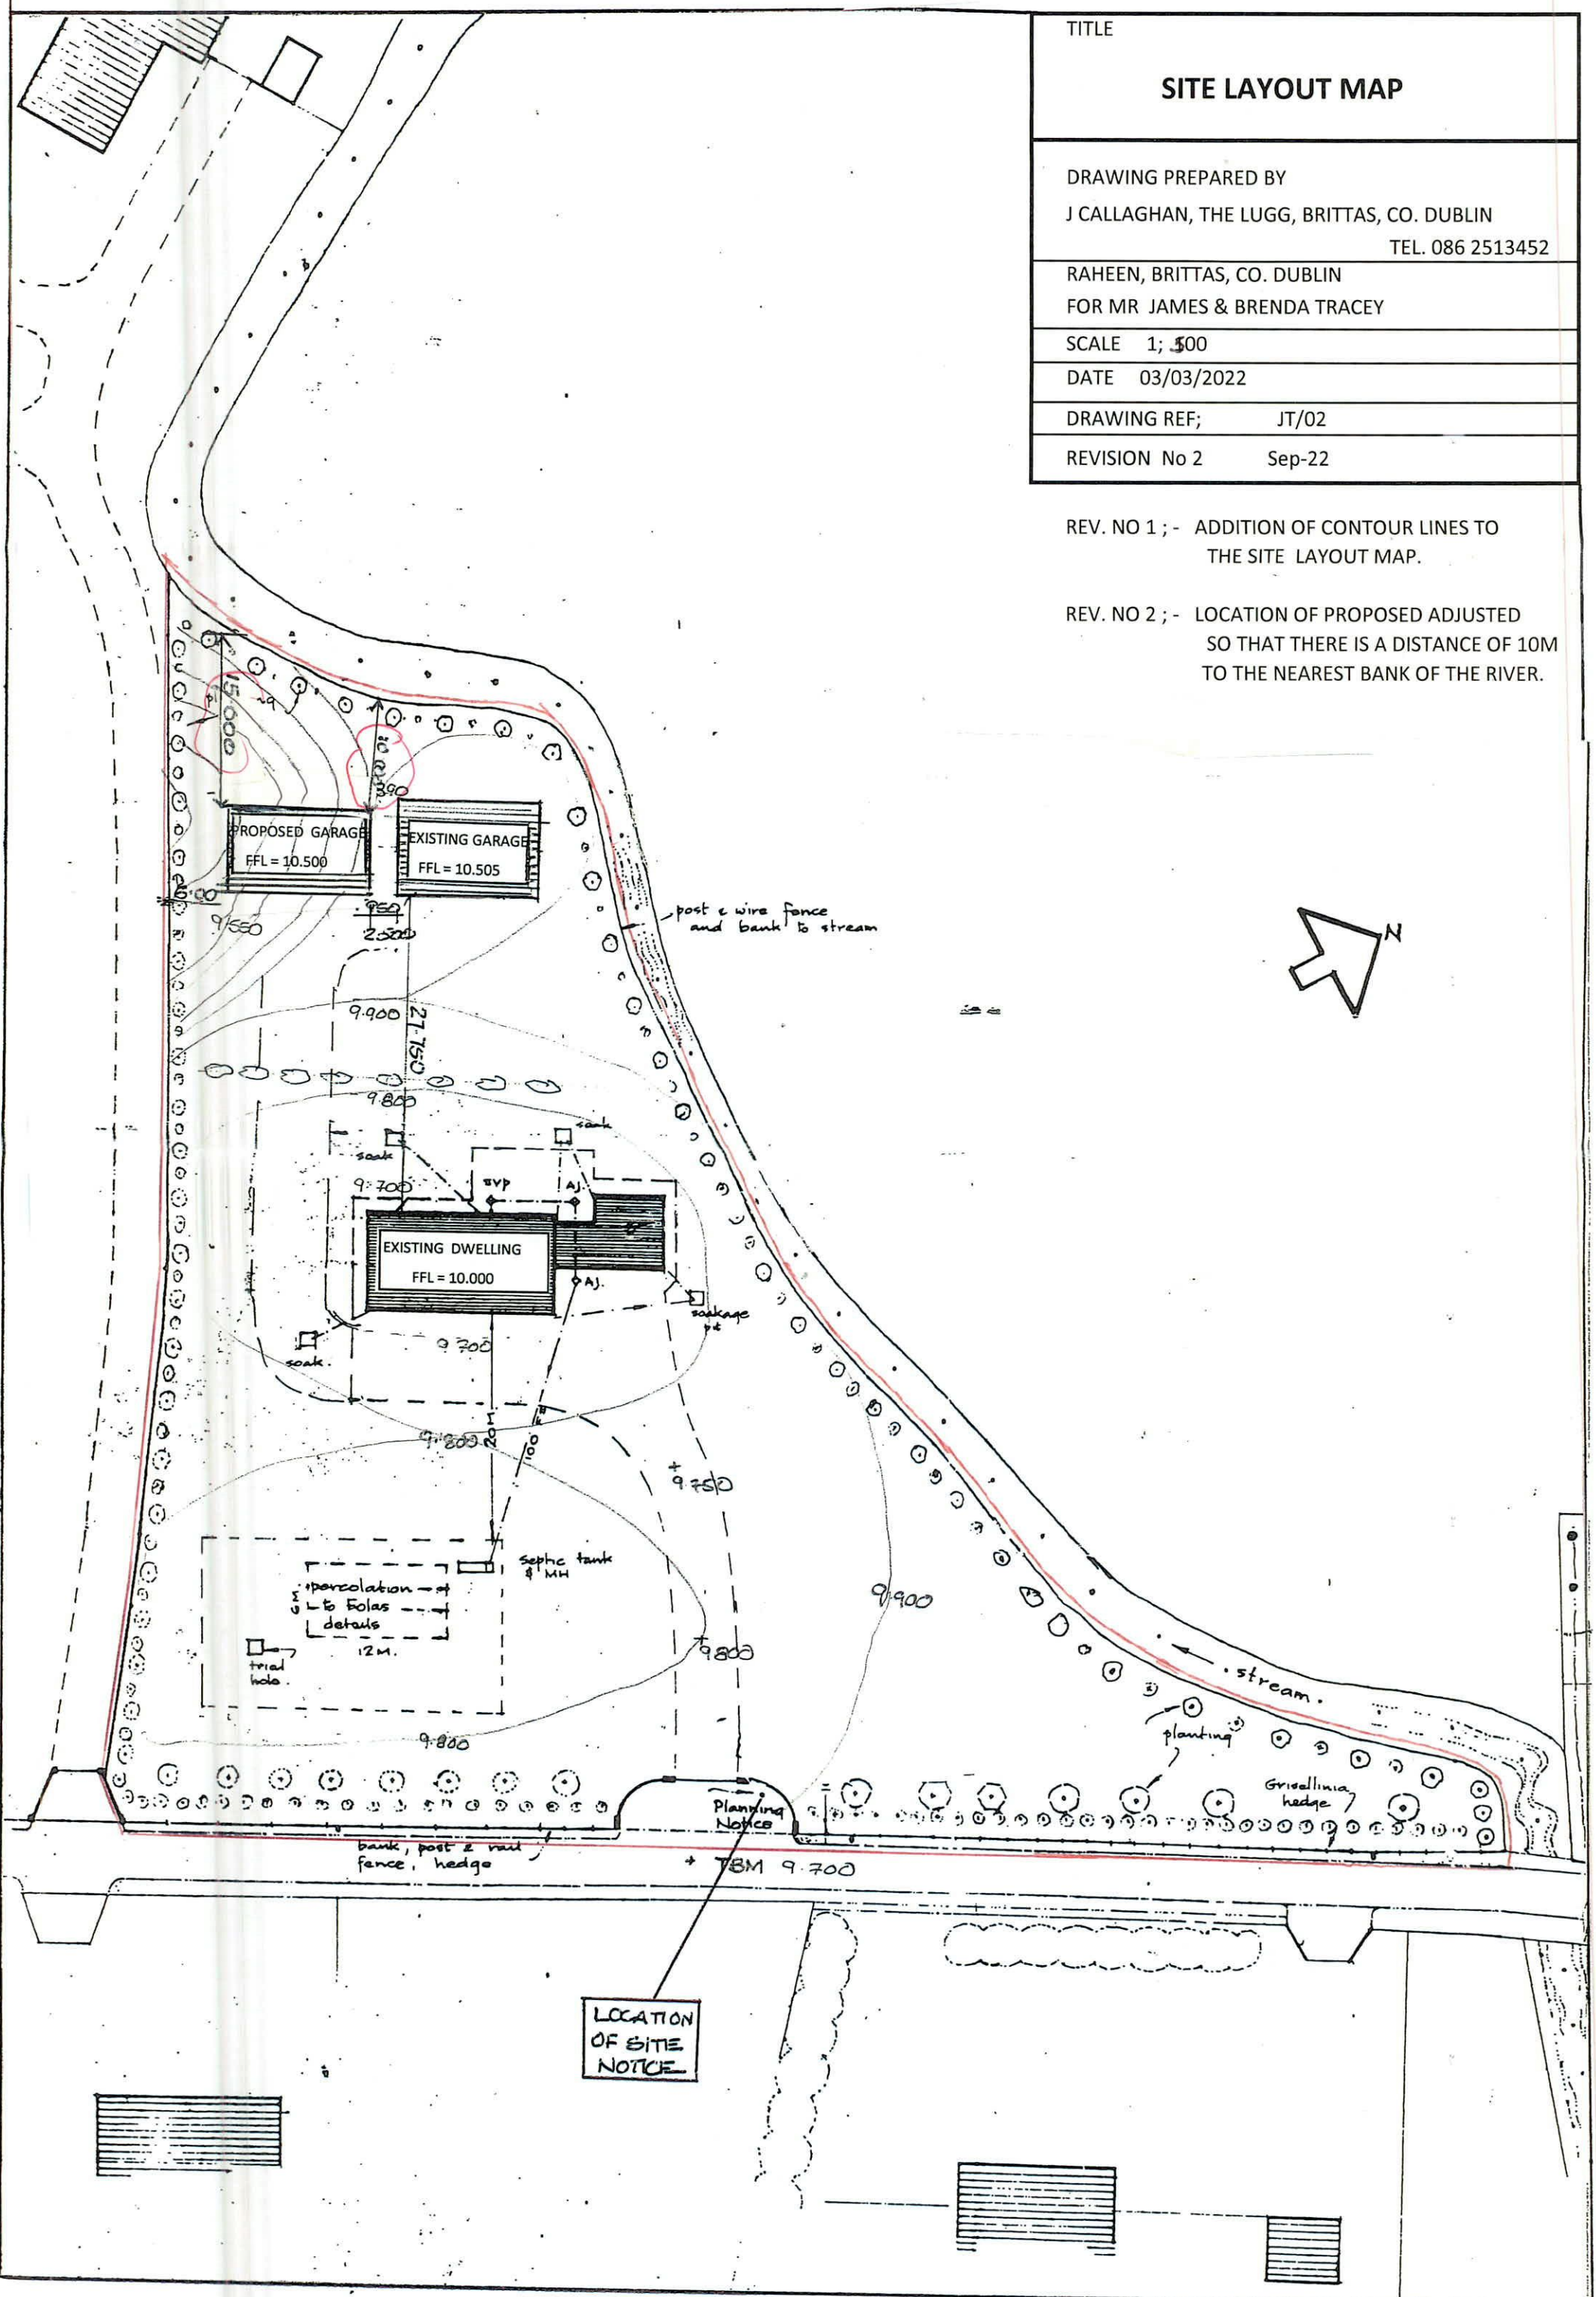

LOCATION OF SITE NOTICE