



**LEGEND:**

PROPOSED CYCLE TRACK	
PROPOSED FOOTPATH	
PROPOSED ROAD PAVEMENT	
PROPOSED RAISED TABLE SURFACE	
PROPOSED SHARED SURFACE	
BUFF COLORED TACTILE PAVING AT UNCONTROLLED CROSSING	
BUFF COLORED CORDUROY PAVING	
IN SITU CONCRETE DROPPED KERBS TO BE MAINTAINED AT ENTRANCES	

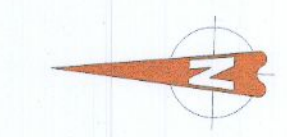

NOTE:  
PROPOSED INTERIM PEDESTRIAN AND CYCLE INFRASTRUCTURE UPGRADE WITH EXISTING KERBS AND ENTRANCES MAINTAINED. WIDTH OF INTERIM CYCLE TRACK VARIES AS PER CROSS SECTION.

NOTE:  
CYCLE TRACK TO TIE IN WITH ON-ROAD CYCLE LANE PROVIDED AS PART OF SDCC PLANNING REFERENCE SHD3ABP-308398-20

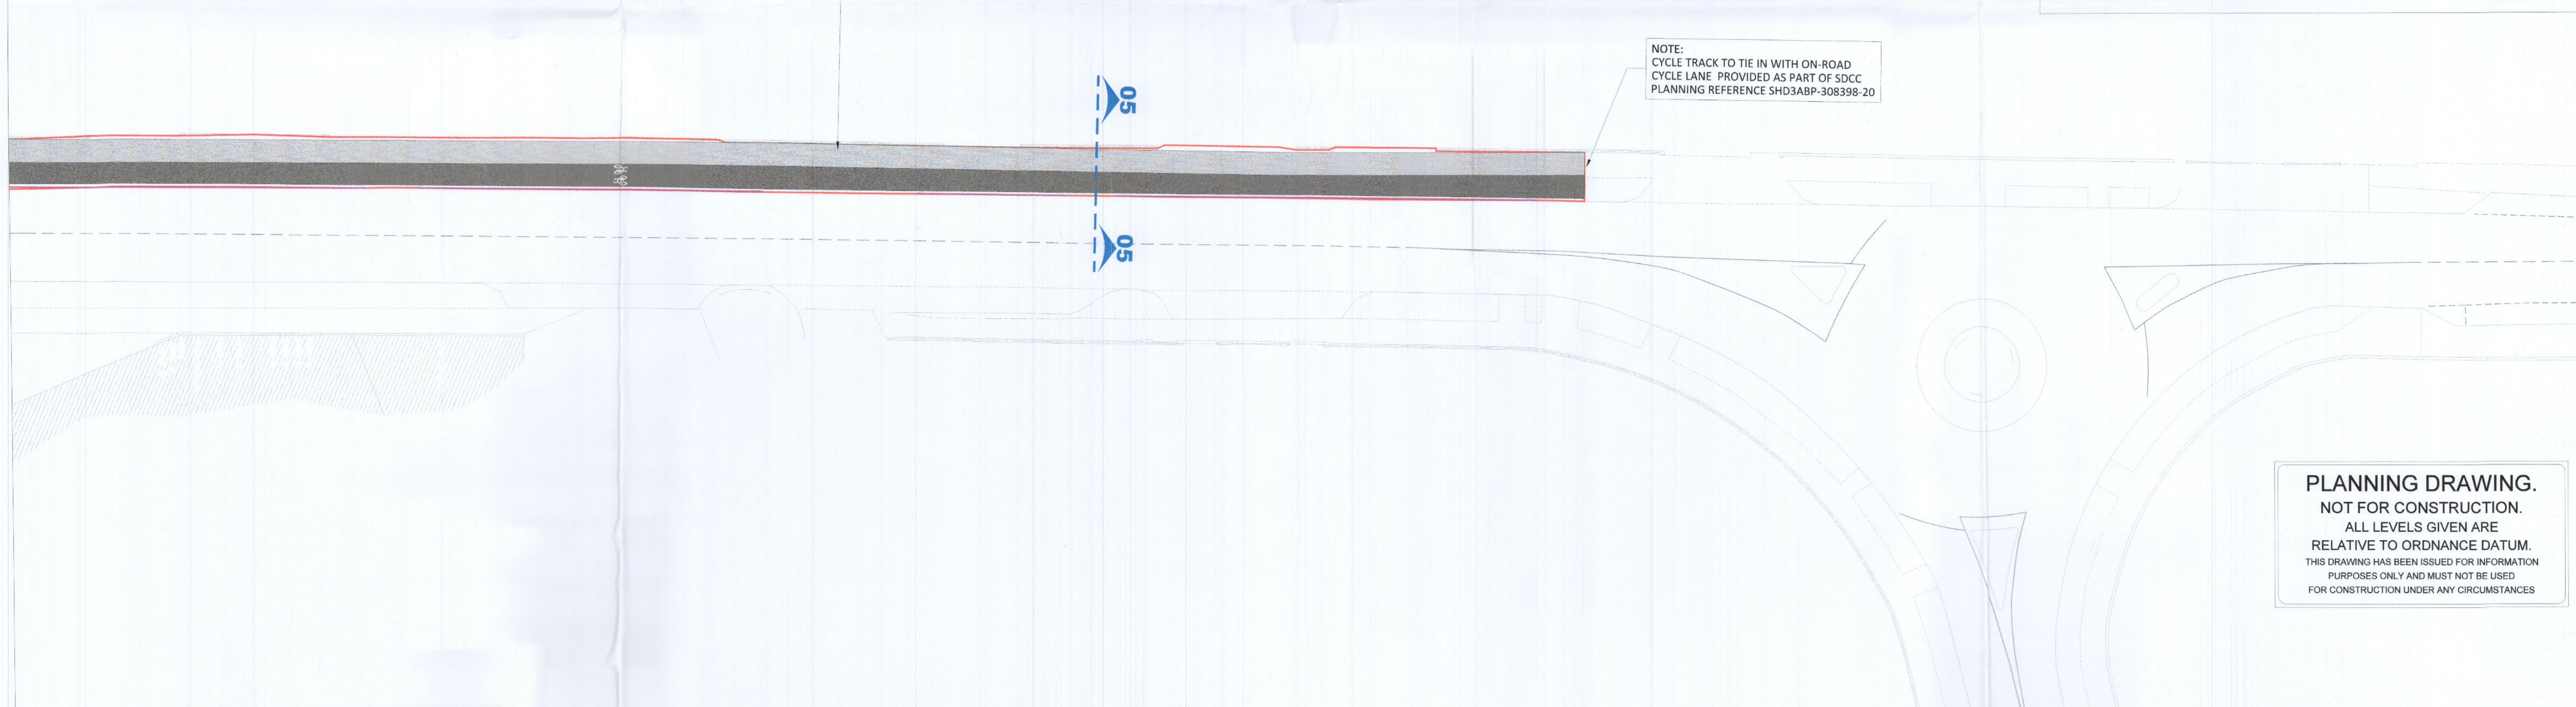


**PLANNING DRAWING.**  
NOT FOR CONSTRUCTION.  
ALL LEVELS GIVEN ARE RELATIVE TO ORDNANCE DATUM.  
THIS DRAWING HAS BEEN ISSUED FOR INFORMATION PURPOSES ONLY AND MUST NOT BE USED FOR CONSTRUCTION UNDER ANY CIRCUMSTANCES

ORDNANCE SURVEY OF IRELAND LICENCE NO. CYAL50213875 © GOVERNMENT OF IRELAND

- FOR SETTING OUT REFER TO ARCHITECT'S DRAWINGS.
- THIS DRAWING TO BE READ IN CONJUNCTION WITH ALL OTHER ARCHITECTURAL AND ENGINEERING DRAWINGS AND ALL OTHER RELEVANT DRAWINGS AND SPECIFICATIONS.
- DO NOT SCALE THIS DRAWING. USE FIGURED DIMENSIONS ONLY.
- NO PART OF THIS DOCUMENT MAY BE REPRODUCED OR TRANSMITTED IN ANY FORM OR STORED IN ANY RETRIEVAL SYSTEM OF ANY NATURE WITHOUT THE WRITTEN PERMISSION OF O'CONNOR SUTTON CROKIN AS COPYRIGHT HOLDER EXCEPT AS AGREED FOR USE ON THE PROJECT FOR WHICH THE DOCUMENT WAS ORIGINALLY ISSUED.

Rev No.	Date	Revision Note	Drn by	Chkd by	Rev No.	Date	Revision Note	Drn by	Chkd by
P01	07.09.22	SUITABLE FOR PLANNING	JC	PR					
P02	14.09.22	SUITABLE FOR PLANNING	JC	PR					

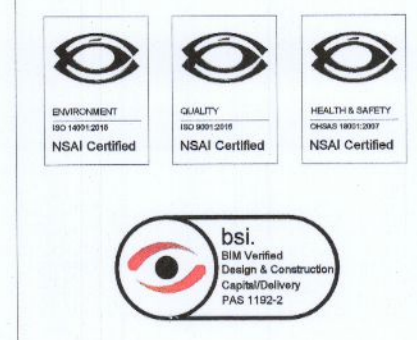

Head Office,  
9 Prussia Street,  
Dublin 7,  
D07 KT57

TEL +353 (0)1 8682000  
e: [contactus@ocsc.ie](mailto:contactus@ocsc.ie)  
w: [www.ocsc.ie](http://www.ocsc.ie)

Dublin | London | Belfast | Galway | Cork



Client: BARTRA PROPERTY COOKSTOWN LIMITED  
Project: TRANSITIONAL CARE FACILITY  
COOKSTOWN INDUSTRIAL ESTATE, DUBLIN 24

Title: PROPOSED ROAD LAYOUT  
SHEET 6 OF 6

Code	Originator	Zone	Level	Type	Role	Number	Status	Revision
B981	OCSC	XX	XX	DR	C	0116	S4	P02

Date: SEP'22 Scale: 1:250 @ A1 Drn by:JC Chkd by:PR Aprvd by:AH