

5.079
0.8163.035

Large Car

Overall Length 5.079m
 Overall Width 1.872m
 Overall Body Height 1.525m
 Min Body Ground Clearance 0.310m
 Max Track Width 1.831m
 Lock-to-lock time 4.00s
 Curb to Curb Turning Radius 5.900m


LEGEND:

FORWARD MOVEMENT

REVERSING MOVEMENT

VEHICLE BODY WHEEL EDGE

NOTE:
POTENTIAL FUTURE
RESIDENTIAL DEVELOPMENT
SUBJECT TO SEPARATE
PLANNING APPLICATION

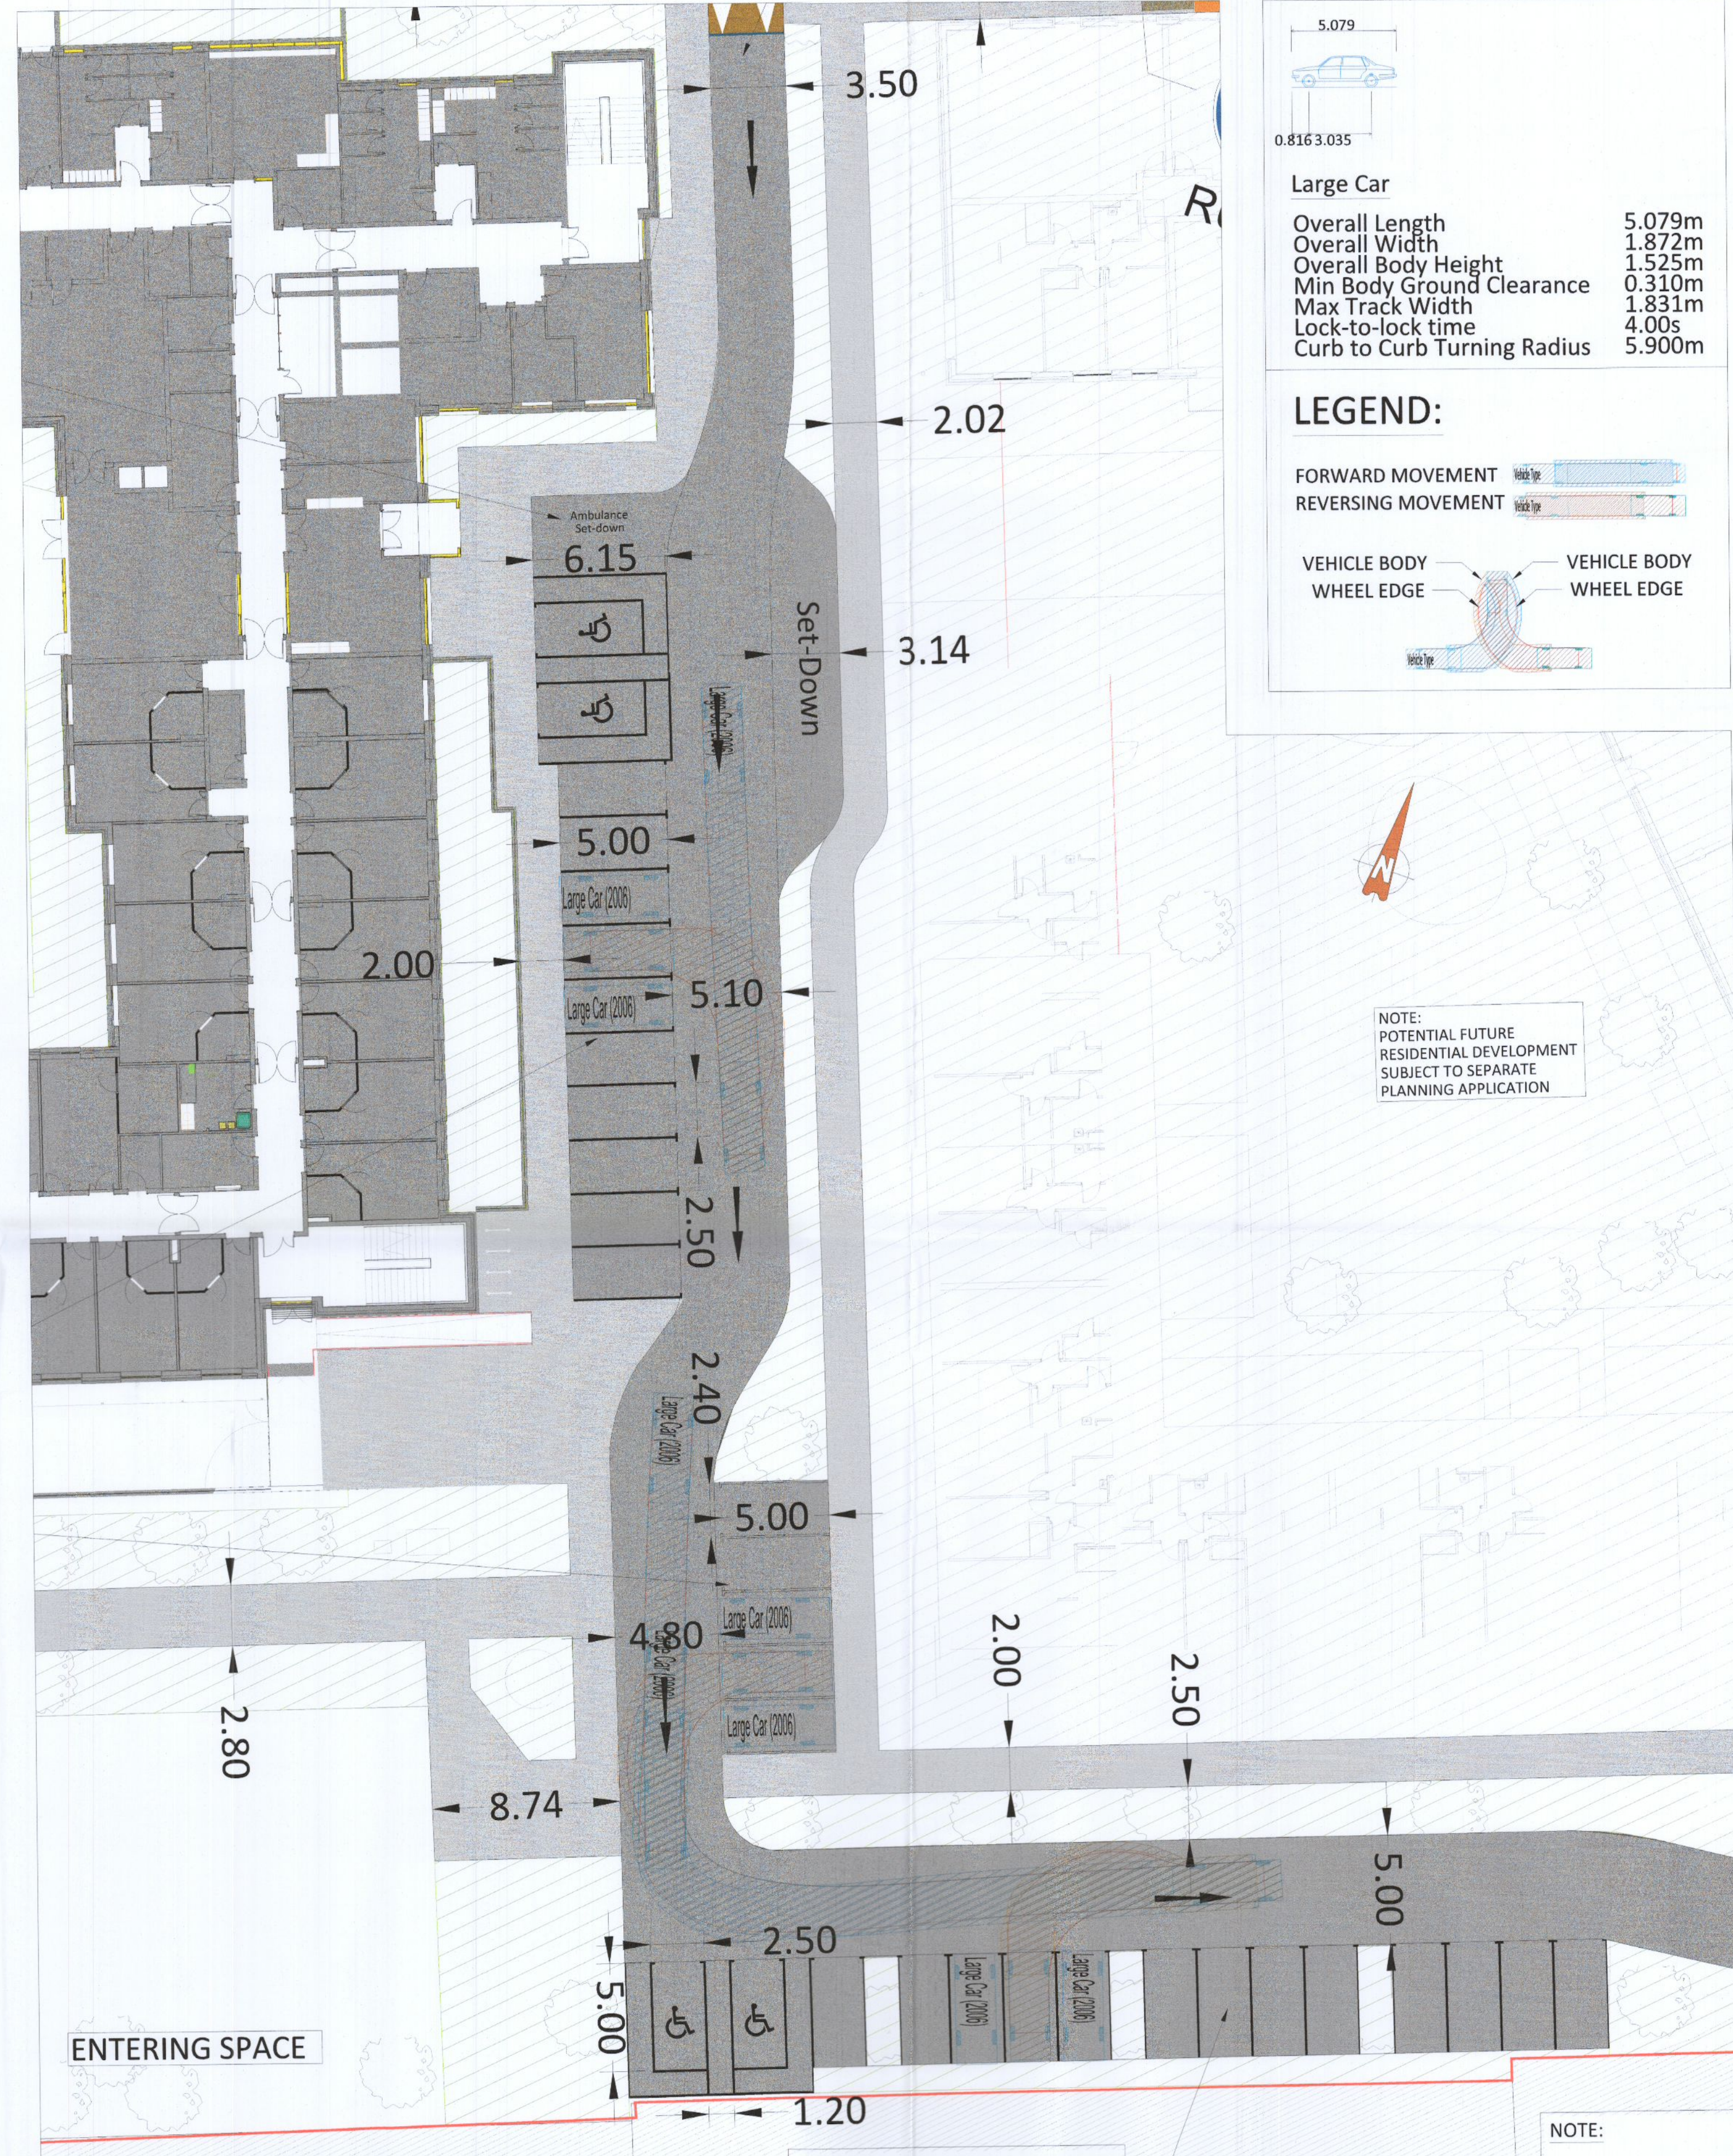

5.079
0.8163.035

Large Car

Overall Length 5.079m
 Overall Width 1.872m
 Overall Body Height 1.525m
 Min Body Ground Clearance 0.310m
 Max Track Width 1.831m
 Lock-to-lock time 4.00s
 Curb to Curb Turning Radius 5.900m

LEGEND:

FORWARD MOVEMENT

REVERSING MOVEMENT

VEHICLE BODY WHEEL EDGE

NOTE:
POTENTIAL FUTURE
RESIDENTIAL DEVELOPMENT
SUBJECT TO SEPARATE
PLANNING APPLICATION

ORDNANCE SURVEY OF IRELAND LICENCE NO. CYALS0213875 © GOVERNMENT OF IRELAND


• FOR SETTING OUT REFER TO ARCHITECT'S DRAWINGS.
 • THIS DRAWING TO BE READ IN CONJUNCTION WITH ALL OTHER ARCHITECTURAL AND ENGINEERING DRAWINGS AND ALL OTHER RELEVANT DRAWINGS AND SPECIFICATIONS.
 • DO NOT SCALE THIS DRAWING. USE FIGURED DIMENSIONS ONLY.
 • NO PART OF THIS DOCUMENT MAY BE REPRODUCED OR TRANSMITTED IN ANY FORM OR STORED IN ANY RETRIEVAL SYSTEM OF ANY NATURE WITHOUT THE WRITTEN PERMISSION OF O'CONNOR SUTTON CRONIN AS COPYRIGHT HOLDER EXCEPT AS AGREED FOR USE ON THE PROJECT FOR WHICH THE DOCUMENT WAS ORIGINALLY ISSUED.

Rev No.	Date	Revision Note	Drn by	Chkd by
P01	06.09.22	SUITABLE FOR PLANNING	JC	PR
P02	14.09.22	SUITABLE FOR PLANNING	JC	PR

NOTE:
REDUCED CARRIAGEWAY WIDTH DUE TO ONE WAY

PLANNING DRAWING.
 NOT FOR CONSTRUCTION.
 ALL LEVELS GIVEN ARE
 RELATIVE TO ORDNANCE DATUM.
 THIS DRAWING HAS BEEN ISSUED FOR INFORMATION PURPOSES ONLY AND MUST NOT BE USED FOR CONSTRUCTION UNDER ANY CIRCUMSTANCES

Drn by Chkd by

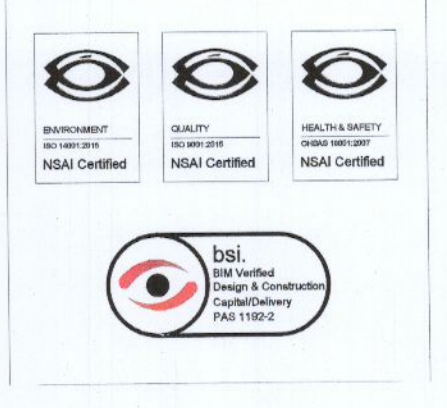

NOTE:
REDUCED CARRIAGEWAY WIDTH DUE TO ONE WAY

Head Office,
9 Prussia Street,
Dublin 7,
D07 KT57

TEL +353 (0)1 8820000
 e: contactus@ocsc.ie
 w: www.ocsc.ie

Dublin London Belfast Galway Cork



Client: BARTRA PROPERTY COOKSTOWN LIMITED
 Project: TRANSITIONAL CARE FACILITY
 COOKSTOWN INDUSTRIAL ESTATE, DUBLIN 24
 Title: SWEEP PATH ANALYSIS - LARGE CAR

Code	Originator	Zone	Level	Type	Role	Number	Status	Revision
B981	OCSC	XX	XX	DR	C	0120	S4	P02

Date: SEP'22 Scale: 1:200 @ A1 Drn by:JC Chkd by:PR Aprvd by:AH