


4.312
0.906 2.503


Medium Size Car

Overall Length 4.319m
Overall Width 1.686m
Overall Body Height 1.466m
Min Body Ground Clearance 0.228m
Max Track Width 1.591m
Lock-to-lock time 4.00s
Curb to Curb Turning Radius 5.042m

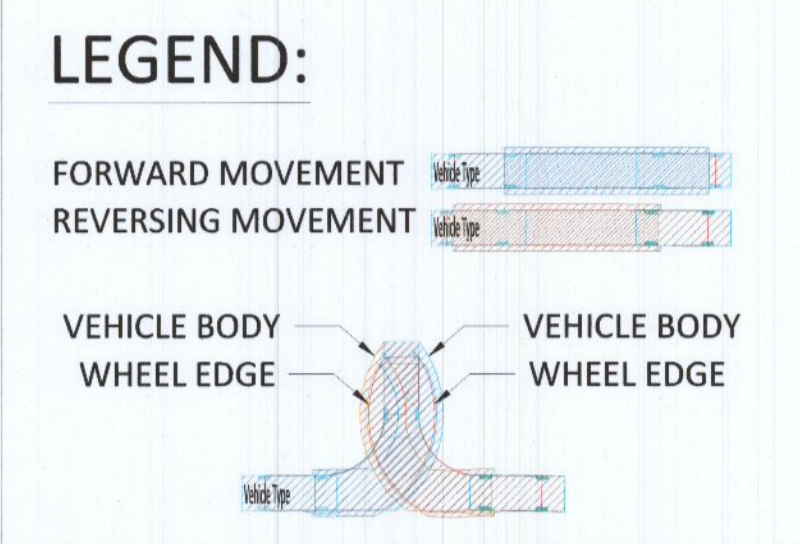

NOTE:
POTENTIAL FUTURE
RESIDENTIAL DEVELOPMENT
SUBJECT TO SEPARATE
PLANNING APPLICATION


EXITING SPACE

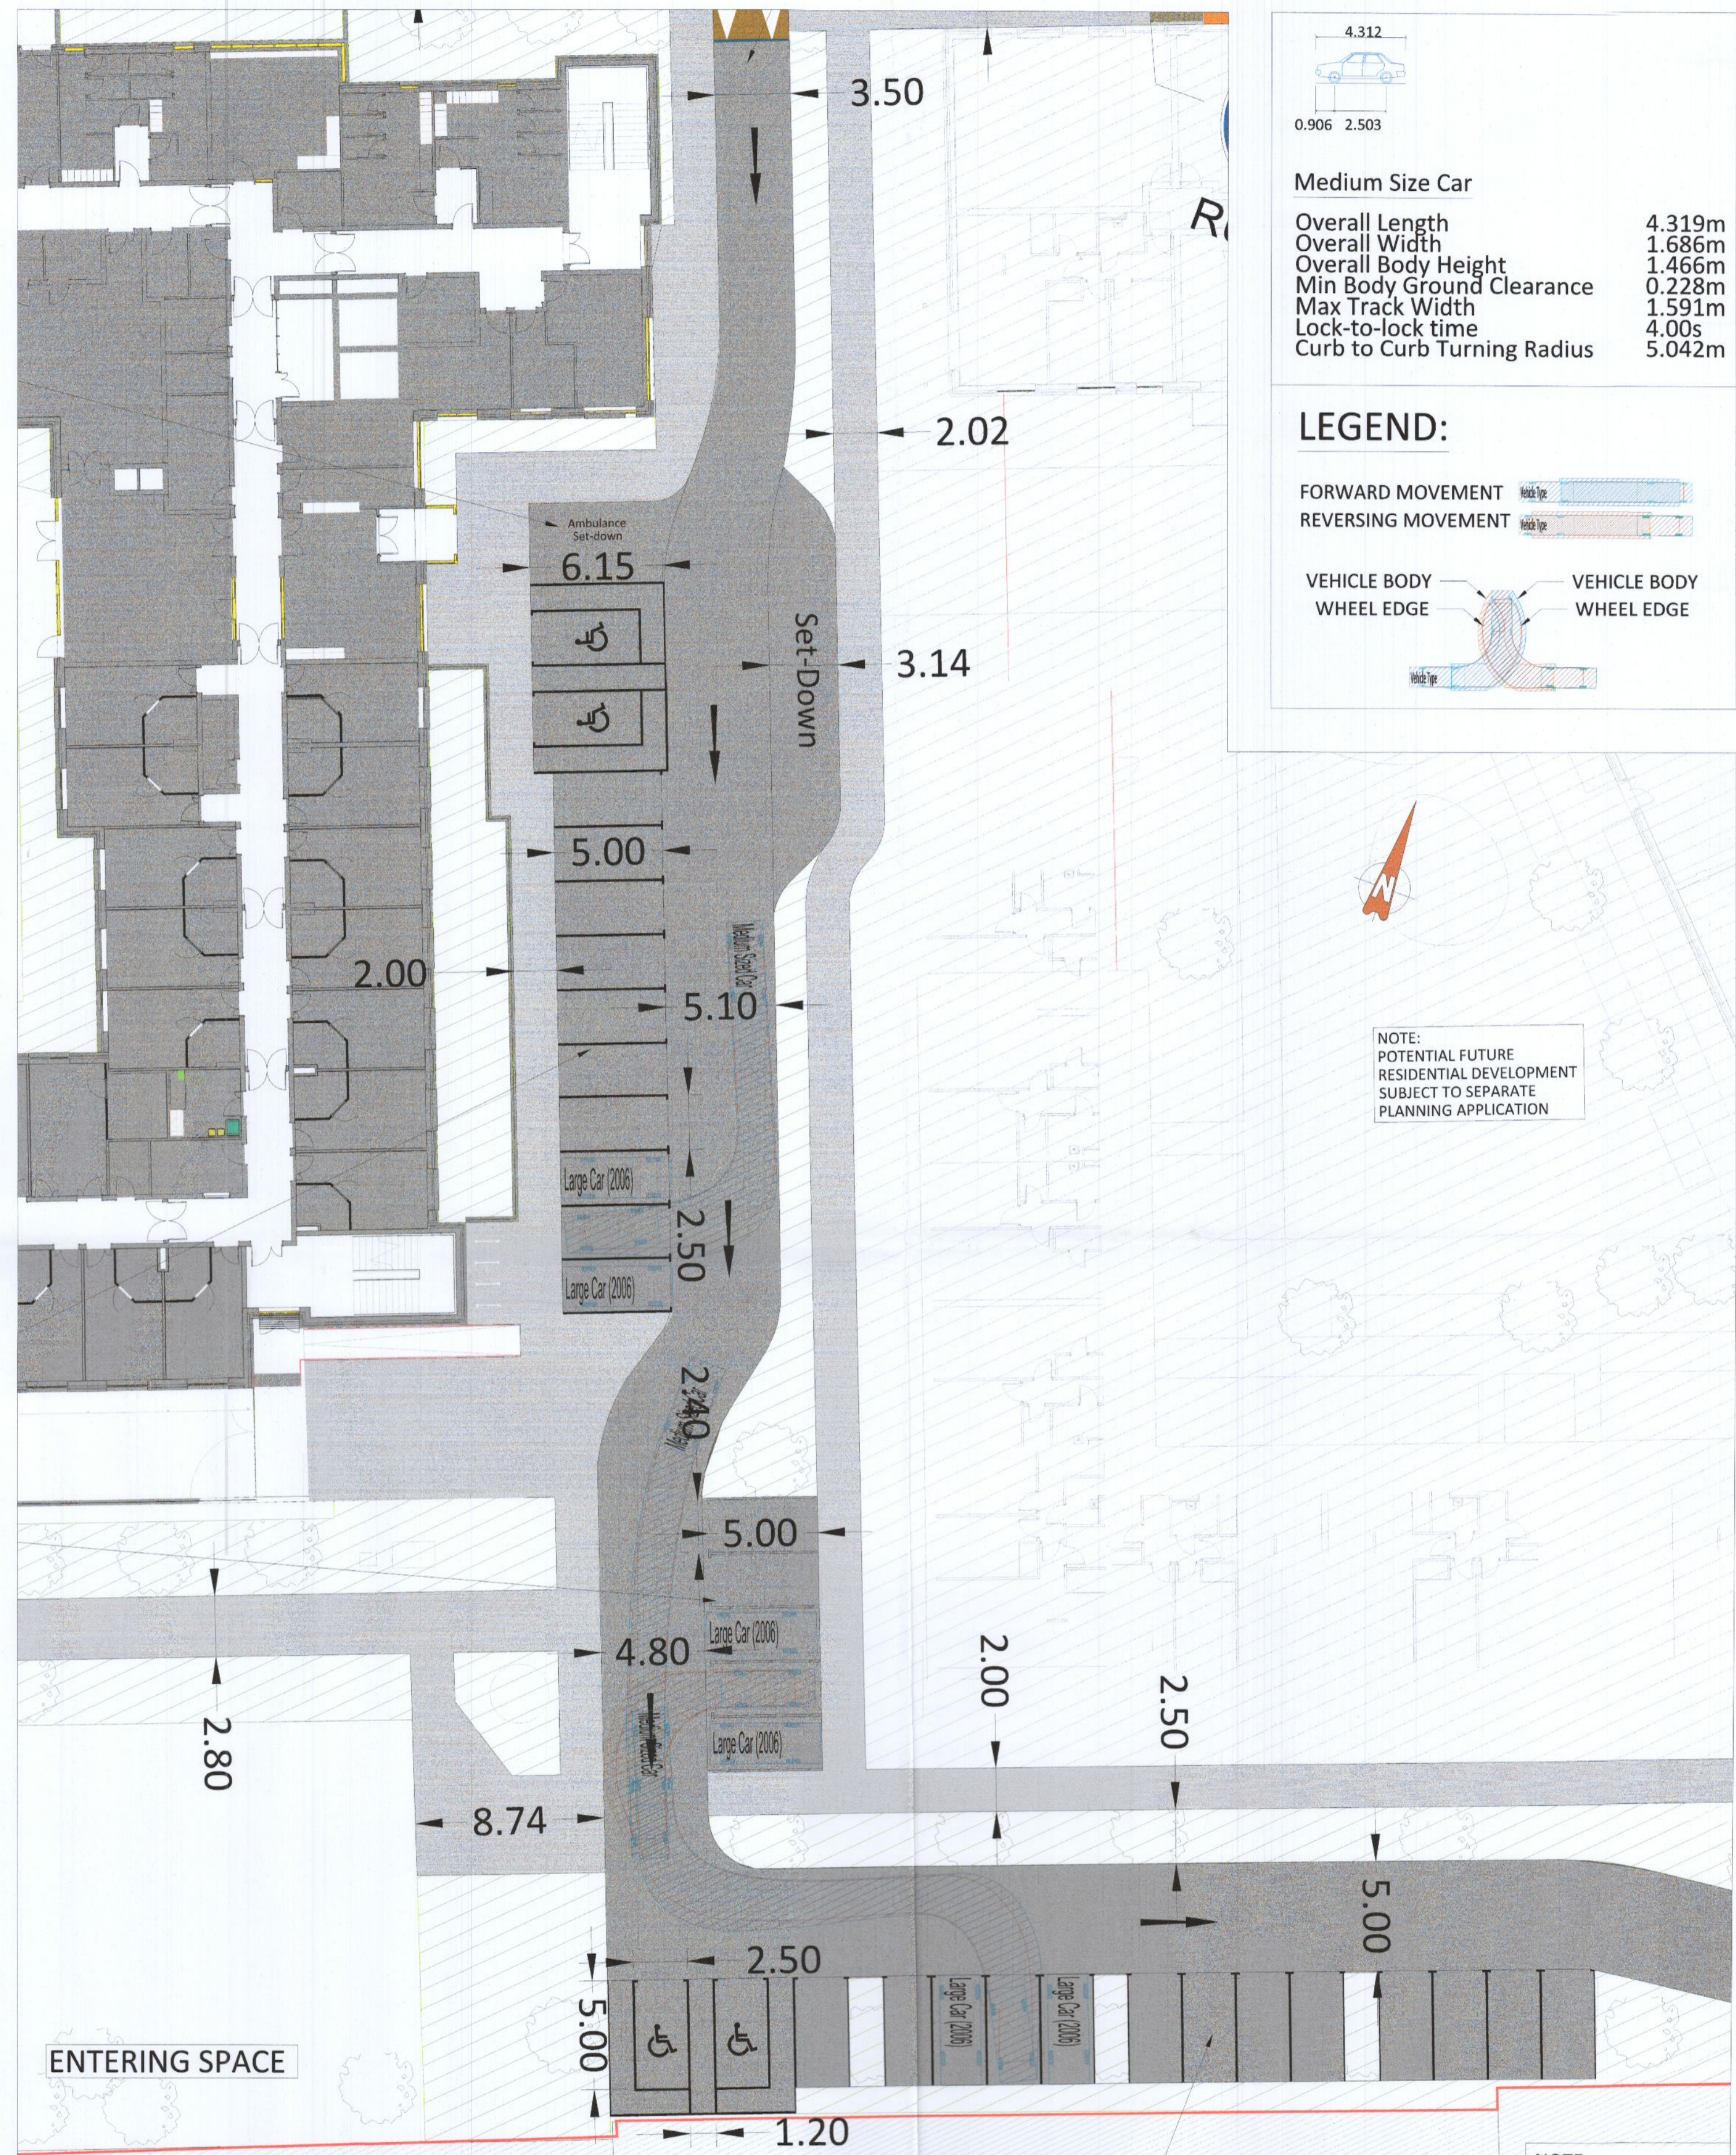

4.312
0.906 2.503

Medium Size Car

Overall Length 4.319m
Overall Width 1.686m
Overall Body Height 1.466m
Min Body Ground Clearance 0.228m
Max Track Width 1.591m
Lock-to-lock time 4.00s
Curb to Curb Turning Radius 5.042m

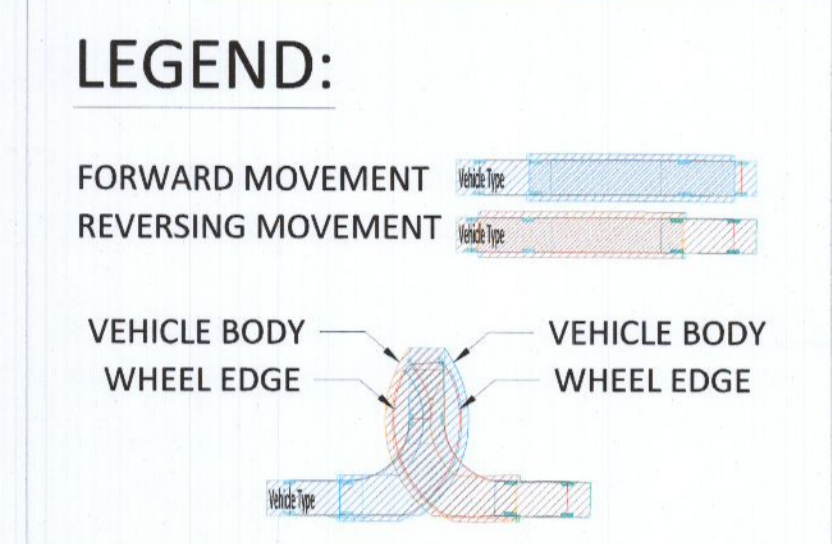

NOTE:
POTENTIAL FUTURE
RESIDENTIAL DEVELOPMENT
SUBJECT TO SEPARATE
PLANNING APPLICATION

ENTERING SPACE

ORDNANCE SURVEY OF IRELAND LICENCE NO. CYALS0213875 © GOVERNMENT OF IRELAND


- FOR SETTING OUT REFER TO ARCHITECT'S DRAWINGS.
- THIS DRAWING TO BE READ IN CONJUNCTION WITH ALL OTHER ARCHITECTURAL AND ENGINEERING DRAWINGS AND ALL OTHER RELEVANT DRAWINGS AND SPECIFICATIONS.
- DO NOT SCALE THIS DRAWING. USE FIGURED DIMENSIONS ONLY.
- NO PART OF THIS DOCUMENT MAY BE REPRODUCED OR TRANSMITTED IN ANY FORM OR STORED IN ANY RETRIEVAL SYSTEM OF ANY NATURE WITHOUT THE WRITTEN PERMISSION OF O'CONNOR SUTTON CRONIN AS COPYRIGHT HOLDER EXCEPT AS AGREED FOR USE ON THE PROJECT FOR WHICH THE DOCUMENT WAS ORIGINALLY ISSUED.

Rev No.	Date	Revision Note	Drn by	Chkd by
P01	06.09.22	SUITABLE FOR PLANNING	JC	PR
P02	14.09.22	SUITABLE FOR PLANNING	JC	PR

NOTE:
REDUCED CARRIAGEWAY
WIDTH DUE TO ONE WAY

PLANNING DRAWING.
NOT FOR CONSTRUCTION.
ALL LEVELS GIVEN ARE
RELATIVE TO ORDNANCE DATUM.
THIS DRAWING HAS BEEN ISSUED FOR INFORMATION
PURPOSES ONLY AND MUST NOT BE USED
FOR CONSTRUCTION UNDER ANY CIRCUMSTANCES

Rev No.	Date	Revision Note	Drn by	Chkd by

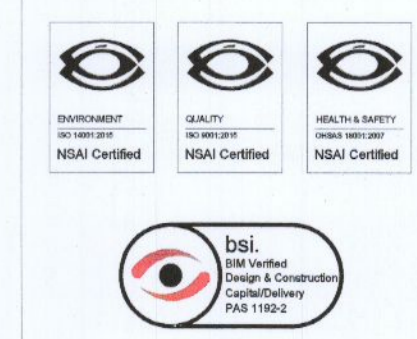

Head Office,
9 Prussia Street,
Dublin 7,
D07 KT57

TEL +353 (0)1 8682200
e: contactus@ocsc.ie
w: www.ocsc.ie

Dublin London Belfast Galway Cork



Client:	BARTRA PROPERTY COOKSTOWN LIMITED						
Project:	TRANSITIONAL CARE FACILITY COOKSTOWN INDUSTRIAL ESTATE, DUBLIN 24						
Title:	SWEEP PATH ANALYSIS - MEDIUM CAR						
Code	Originator	Zone	Level	Type	Role	Number	Status
B981	OCSC	XX	XX	DR	C	0121	S4
Date:	SEP'22	Scale:	1:200	@ A1	Drn by:	JC	Chkd by:
						PR	Aprvd by:
							AH