


NOTE:  
 1. No Dimensions to be scaled from this drawing.  
 2. All dimensions to be checked on site.  
 3. This drawing to be read in conjunction with relevant consultants drawings.

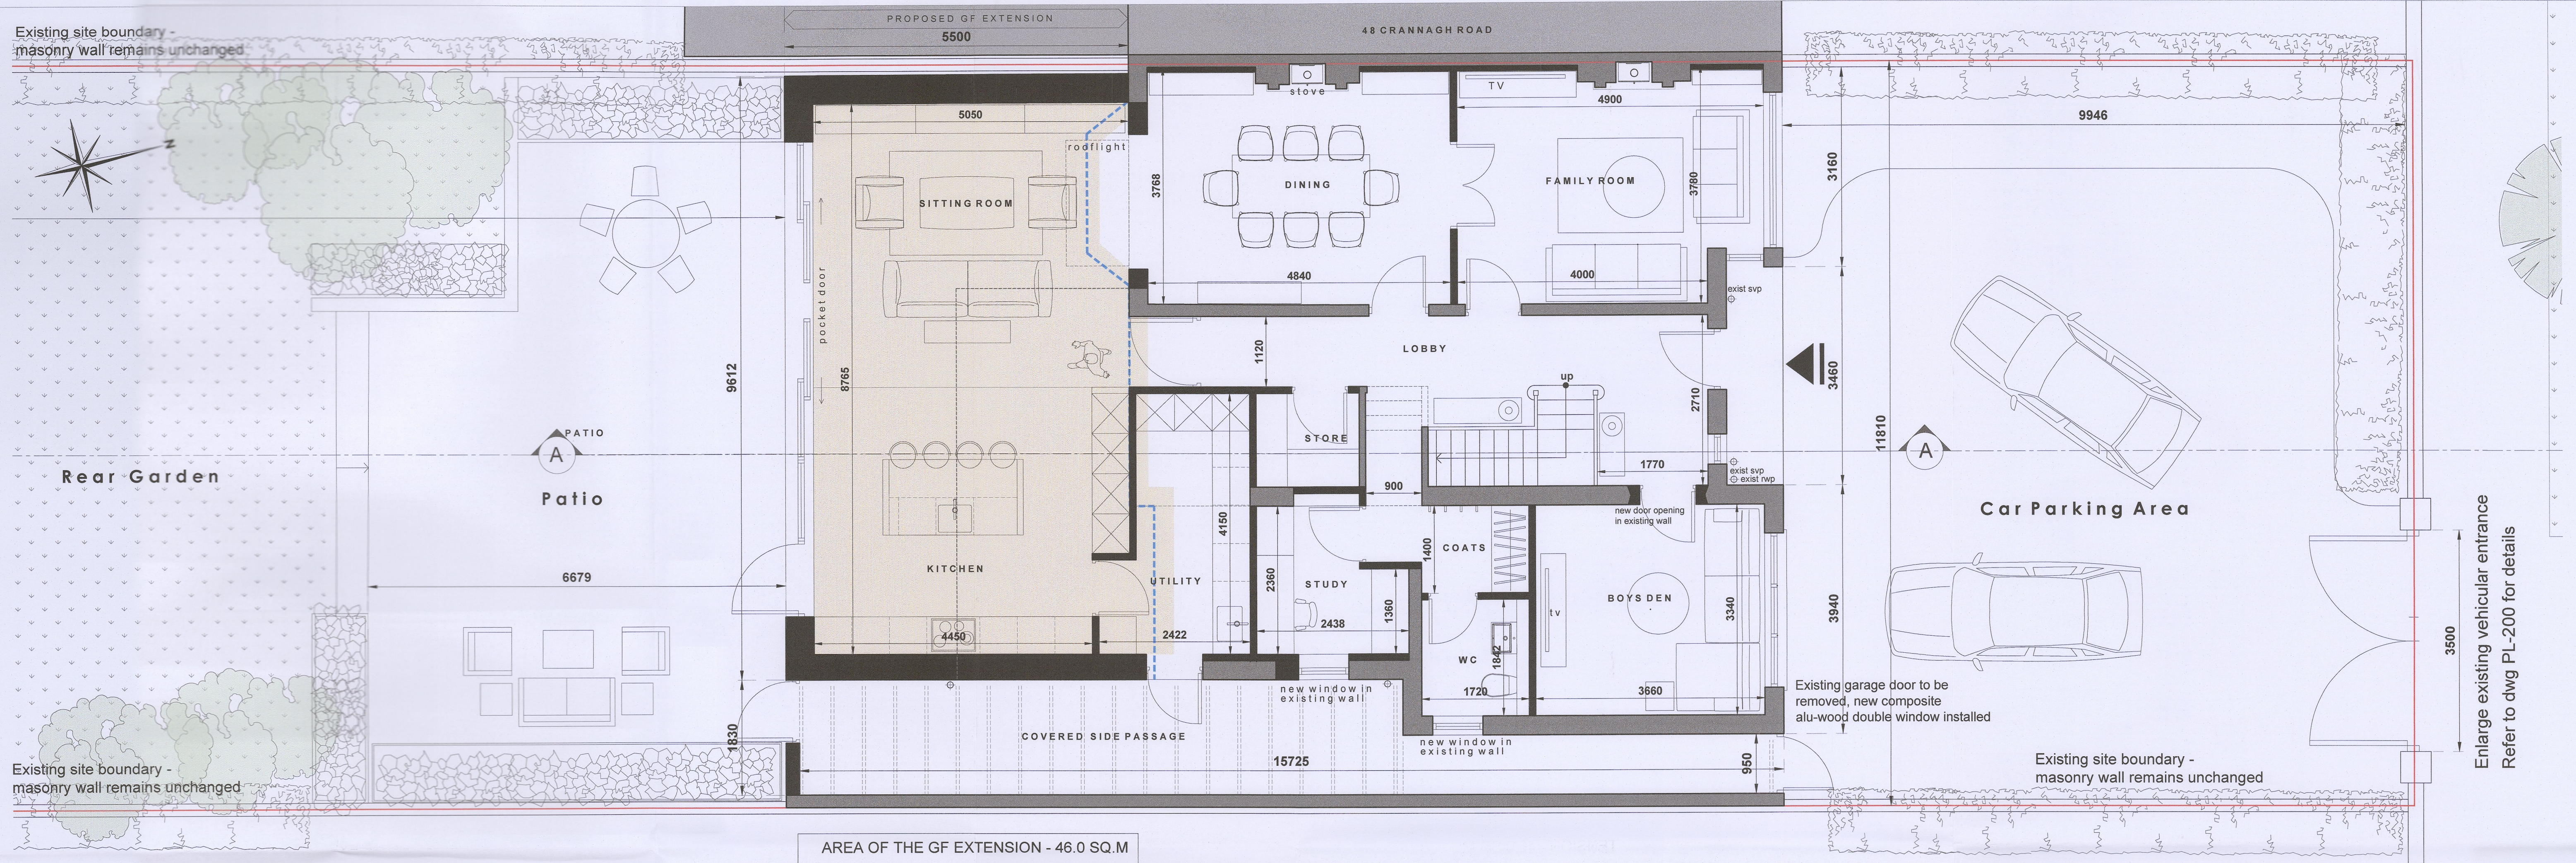


Proposed Ground Floor Layout  
 Scale 1:50 @ A1

Proposed Section A-A  
 Scale 1:50 @ A1

KEY

- Site current application relates to outlined in red
- Original structure to be retained (walls)
- New structure
- Proposed extension area / new build

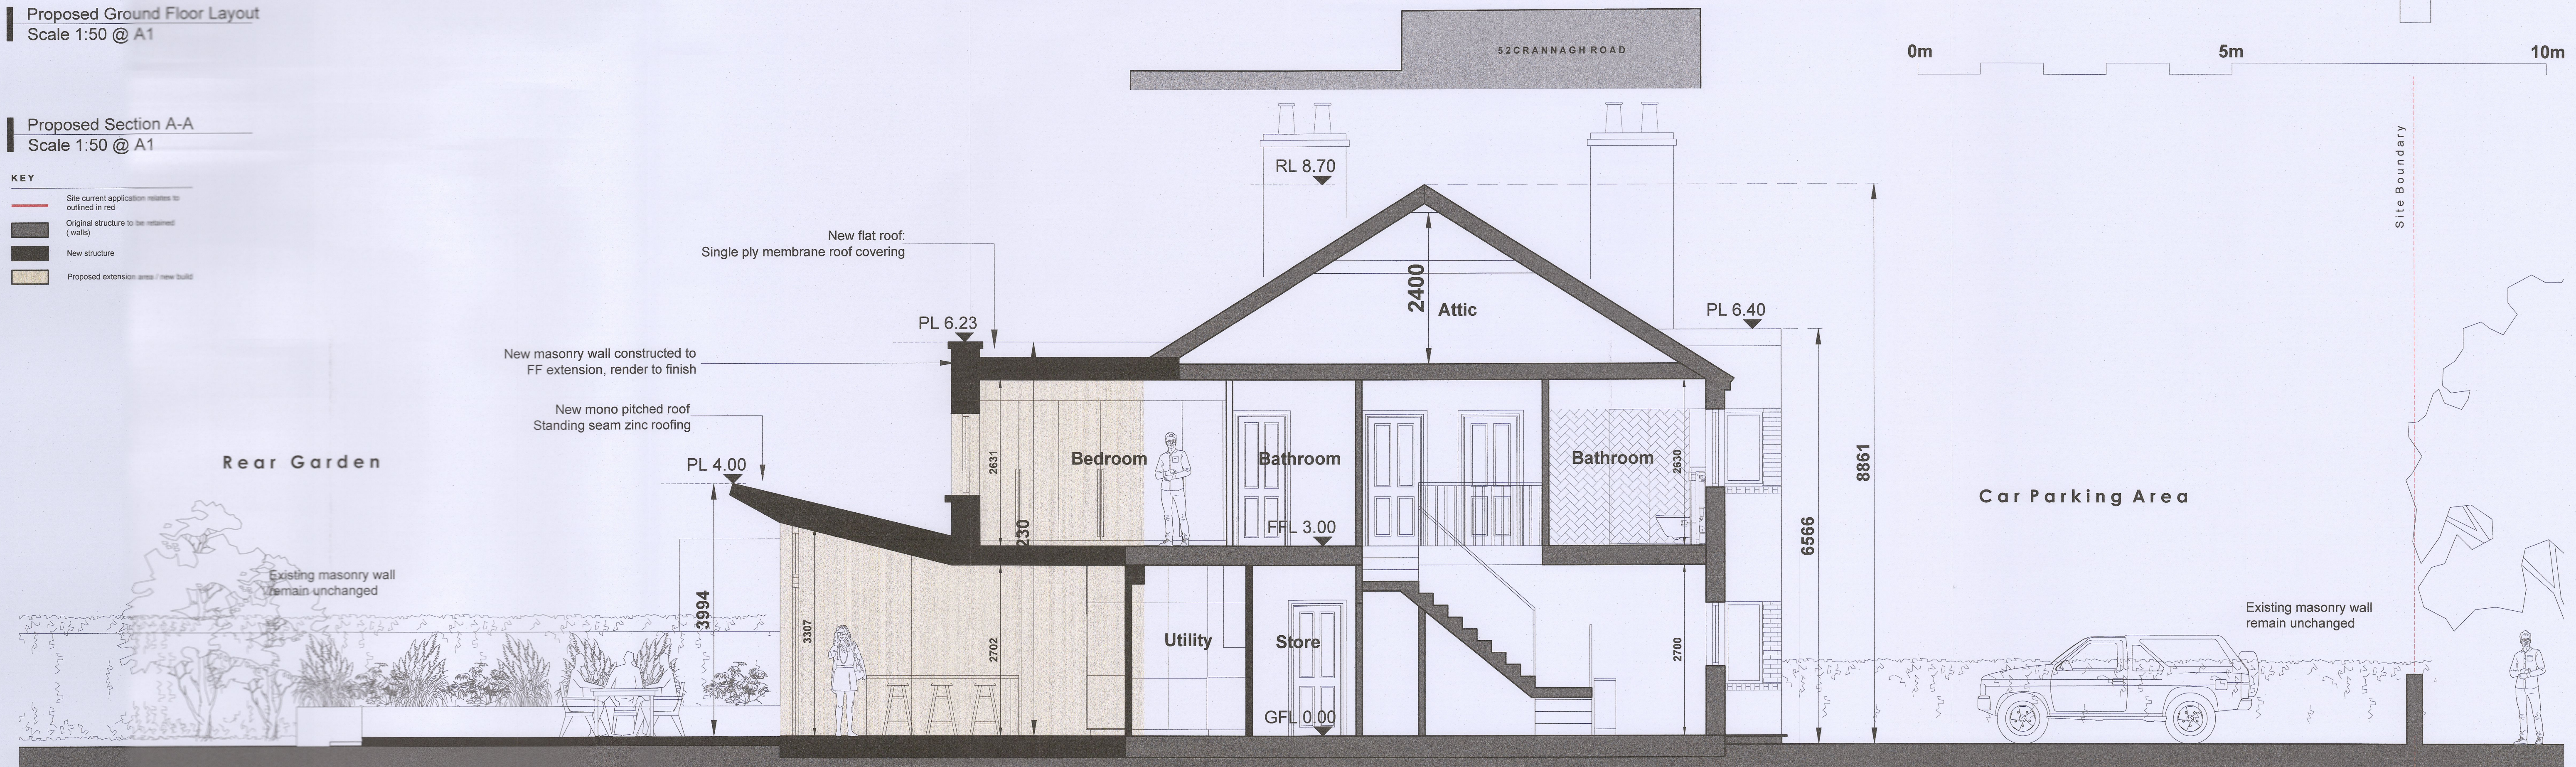

REV.	DATE	DESCRIPTION	DRAWN	REV.	DATE	DESCRIPTION	DRAWN	REV.	DATE	DESCRIPTION	DRAWN

<b>PROPOSED GROUND LAYOUT &amp; SECTION A-A</b>				Client: Proposed Alterations & Refurbishment 50 Crannagh Road	
Drawing No: <b>PL - 110</b>				Revision:	
Scale: 1:50	Date: July'22	Size: A1	Drawn: JD	Check:	NOONAN MORAN ARCHITECTURE

130 Saggart Street Lower, Dublin 2, Ireland  
 T +353 (0)1 608 67 25  
 E info@noonanmoran.ie  
 www.noonanmoran.ie