


Proposed Section AA  
1:100

1  
107

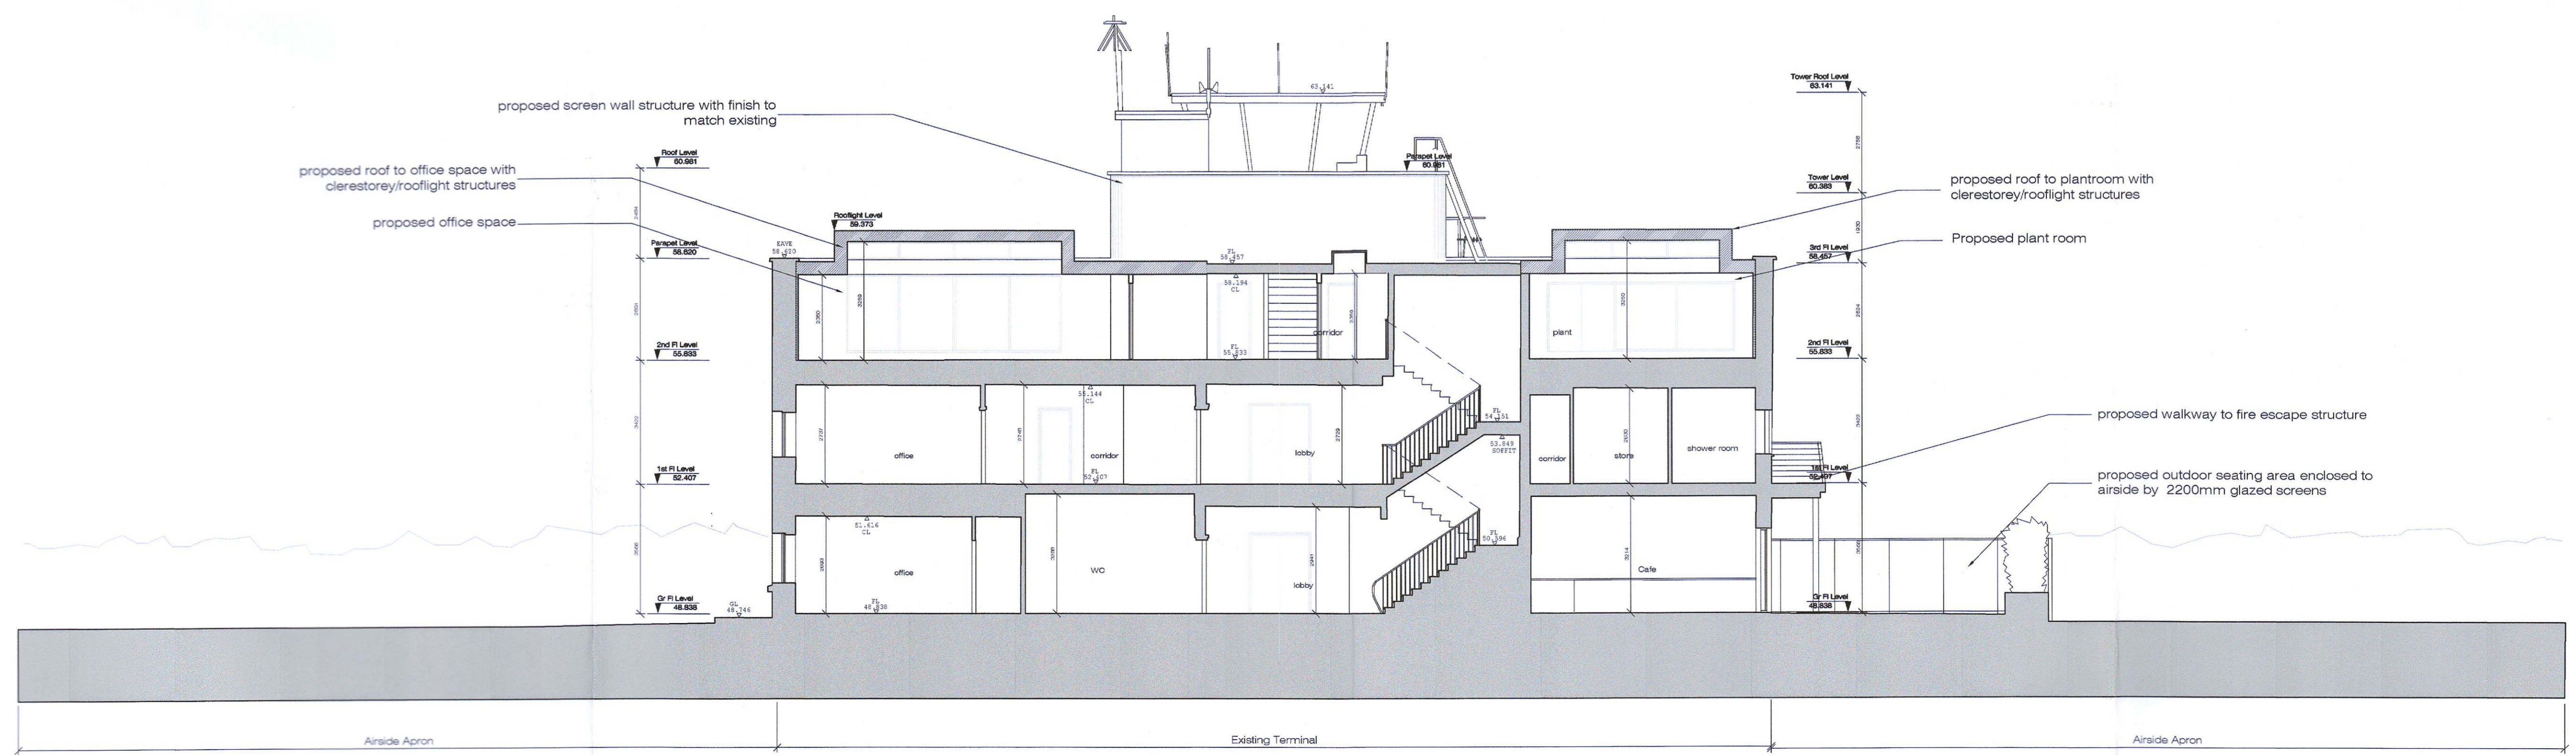

Proposed Section BB  
1:100

2  
107

**DO NOT SCALE FROM THIS DRAWING. USE PROVIDED DIMENSIONS IN ALL CASES. REPORT ALL DISCREPANCIES TO ARCHITECT IMMEDIATELY.**

No.	Date	By	Comments

**SPECIAL NOTE:**  
 All work dimensions to be checked by Contractor. All work to comply with the relevant Irish standards and regulations. Any discrepancies between Engineering, M&E or other trades should be reported to the Architect at the earliest opportunity. All work dimensions will not include any clearance or deduction from the overall dimensions unless otherwise specified. All changes to the drawing must be approved by the Architect. Distribution of copies will not be made.

**PLANNING**

Project:  
**Proposed Extension & Upgrade at Clubhouse/Terminal for Weston Airport**

File:  
**Proposed Sections**

Date:	04/04/22	Scale:	
Drawn:	MW	Checked:	MW
File Ref:	WB37working	Rev:	
Orig Series:	100 - Planning		

Number:  
 937A-107

Sheet No:  
 x of x

NBK Architects,  
 61 Marston Square,  
 Dublin 2,  
 Ireland.  
 Tel: 353-1-5525706  
 Email: info@nbkarchitects.com  
 www.nbkarchitects.com

THIS DRAWING IS COPYRIGHT