



Sample Image: Bronze framed glazing for new foyer



Sample Images: Perforated Metal screen cladding

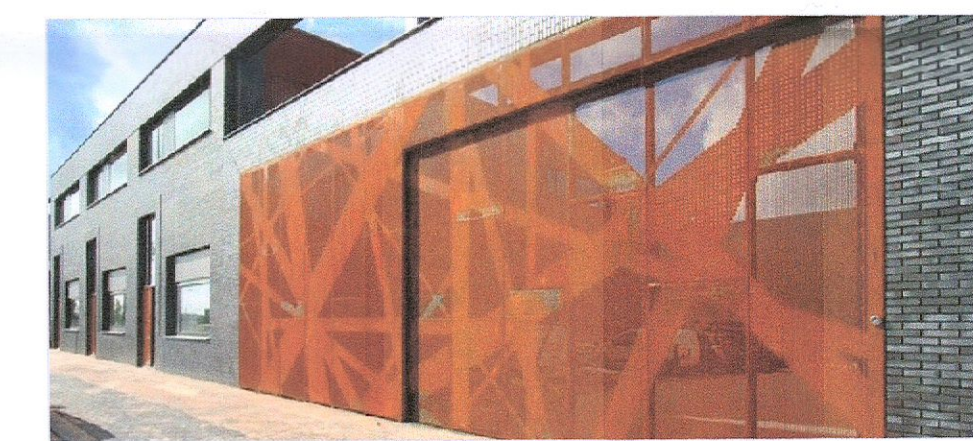

Sample Image: Decorative Corten Steel Screen

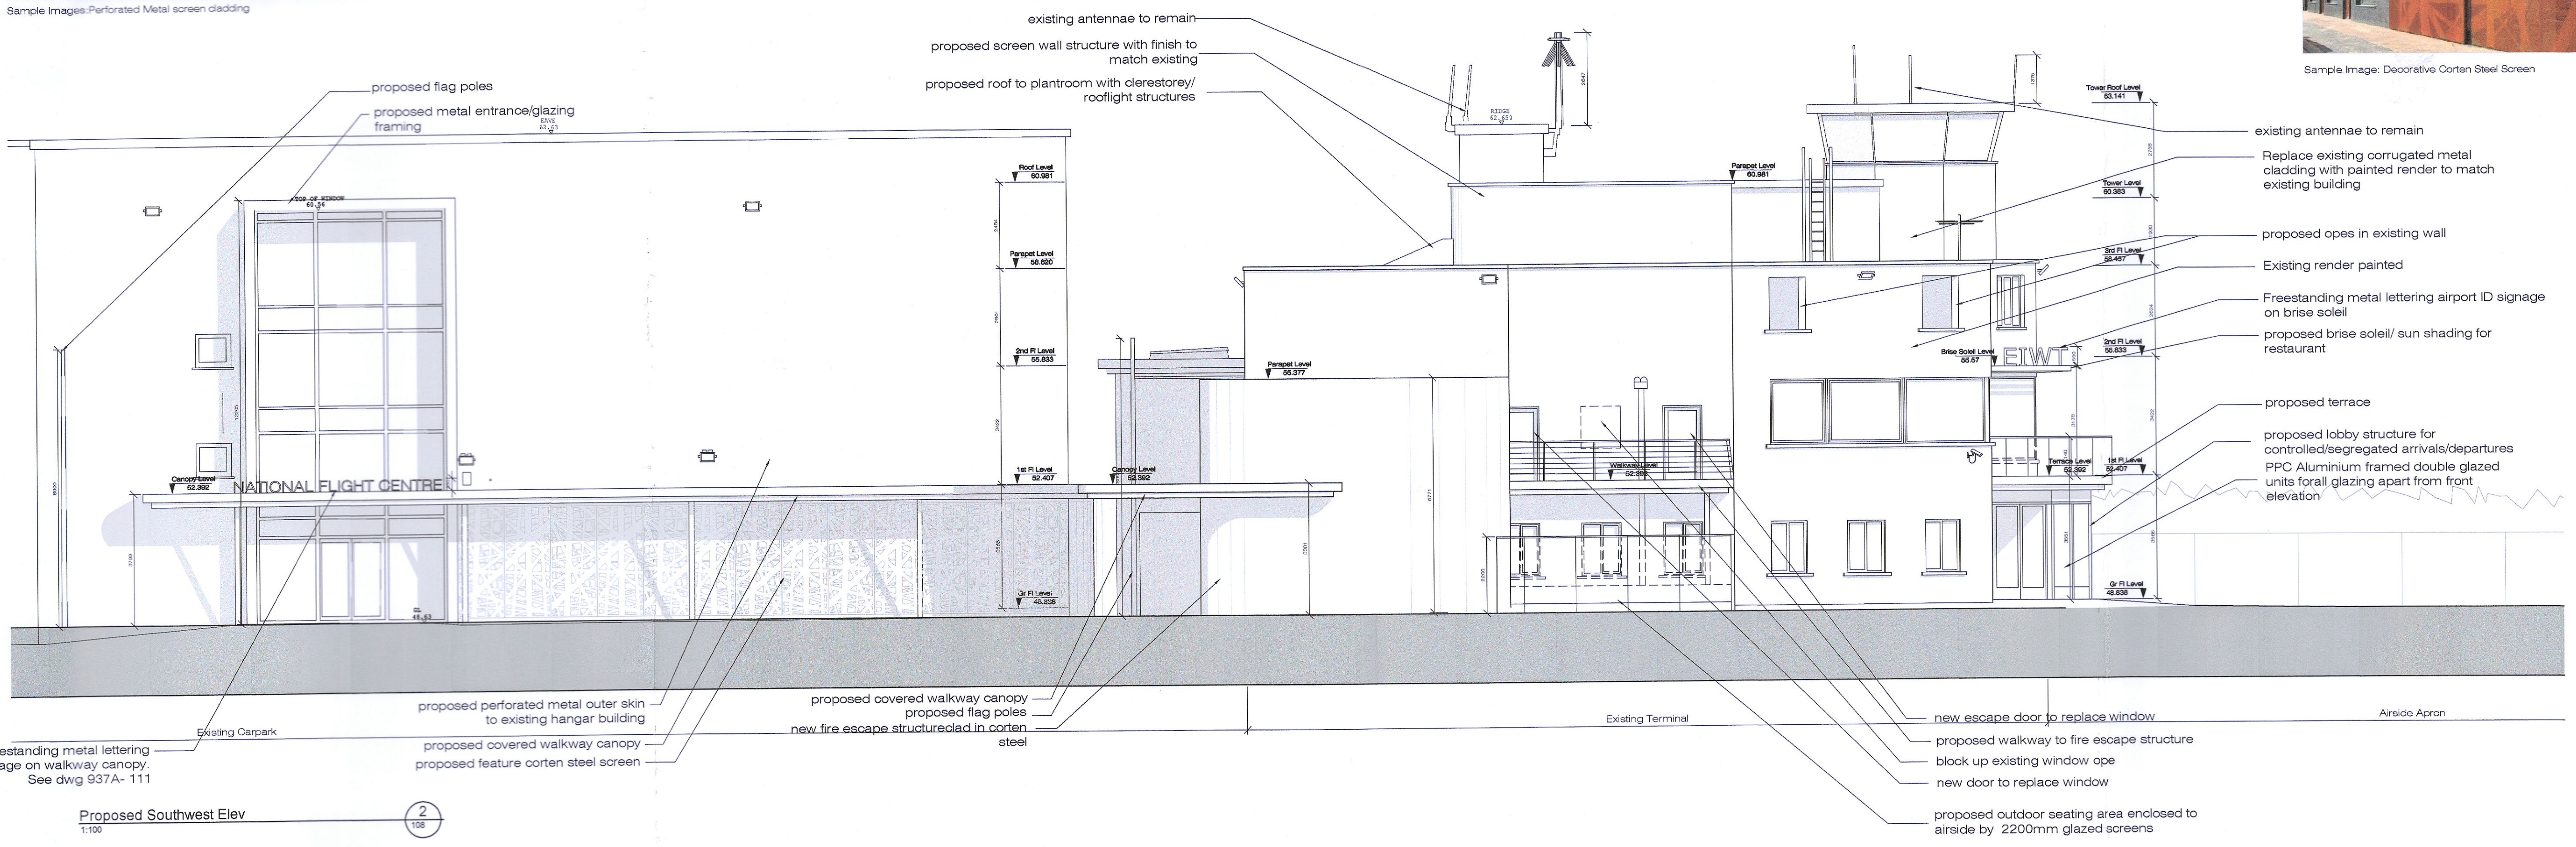

DO NOT SCALE FROM THIS DRAWING. USE DIMENSIONS INDICATED IN ALL CASES. REPORT ALL DISCREPANCIES TO ARCHITECTS IMMEDIATELY.

| | | | |
|------|-------|-----|----------|
| Rev: | Date: | By: | Comment: |
| | | | |

PLANNING

Project: Proposed Extension & Upgrade at Clubhouse/Terminal for Weston Airport

Title: Proposed Elevations

| | | | |
|-------------|----------------|----------|----|
| Date: | 04.04.22 | Scale: | |
| Drawn: | SW | Checked: | SW |
| File Ref: | W/937/working | Rev: | |
| Dwg Series: | 100 - Planning | | |

Number: 937A-108 Sheet No: x of x

N&K Architects,
61 Merrion Square,
Dublin 2,
Ireland.

Tel: 353-1-5257026
Email: info@n&karchitects.com
www.n&karchitects.com

THIS DRAWING IS COPYRIGHT