

Render Paint Colour Sketchbook Irish Design Collection Curator Paints




Bronze Powdercoating for Aluminium framed glazing (Oil Rubbed Bronze Satin: 21-35 Gloss Units) Syntha Pulvin XDKB 018 or similar



Sample Image: Bronze framed glazing for new foyer

Proposed Southeast Elev
1:100

1

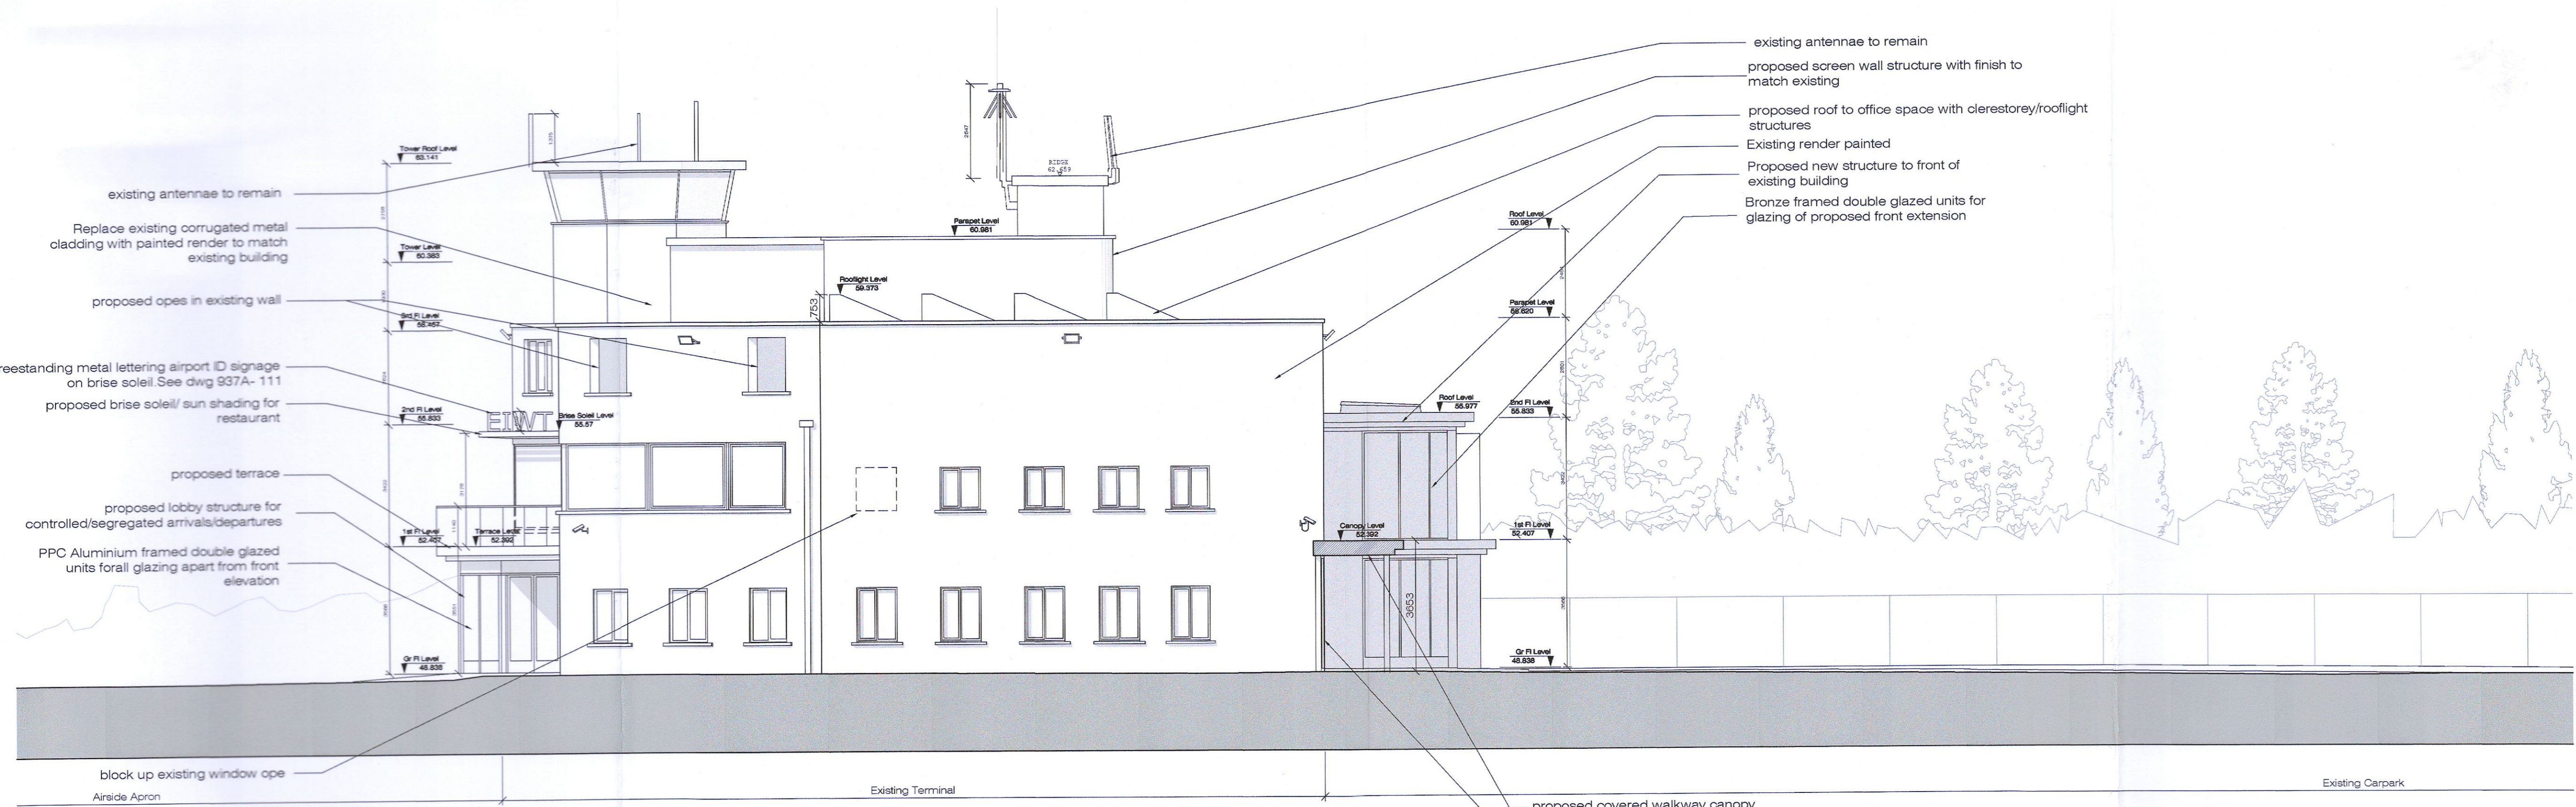

Proposed Northeast Elev
1:100

2

DO NOT SCALE FROM THIS DRAWING. USE DIMENSIONS INDICATED IN ALL CASES. REPORT ALL DISCREPANCIES TO ARCHITECT IMMEDIATELY.

Rev.	Date	By	Comments

SPECIAL NOTE:
All site information to be checked by Contractor. All site information to be checked by Contractor prior to construction or installation of any components. The Contractor shall be responsible for the accuracy of the information. 

PLANNING

Project: Proposed Extension & Upgrade at Clubhouse/Terminal for Weston Airport

Title: Proposed Elevations

Date: 04.04.22 Scale: 1:100

Drawn: MW Checked: MW

File Ref: 937A/Planning Rev:

Disc Ref: 100 - Planning

Number: 937A-109 Sheet No: x of x

NSK Architects,
61 Merion Square,
Dublin 2,
Ireland.

Tel: 353-1-5552006
Email: info@nskarchitects.com
www.nskarchitects.com

THIS DRAWING IS COPYRIGHT