


- Existing structures to be demolished
- A - Existing House Bedroom annexe
 - B - Existing Outbuilding
 - C - Existing Septic Tank
 - D - Existing fence & Laurel Hedge
 - E - Existing Tree
- Site Boundary

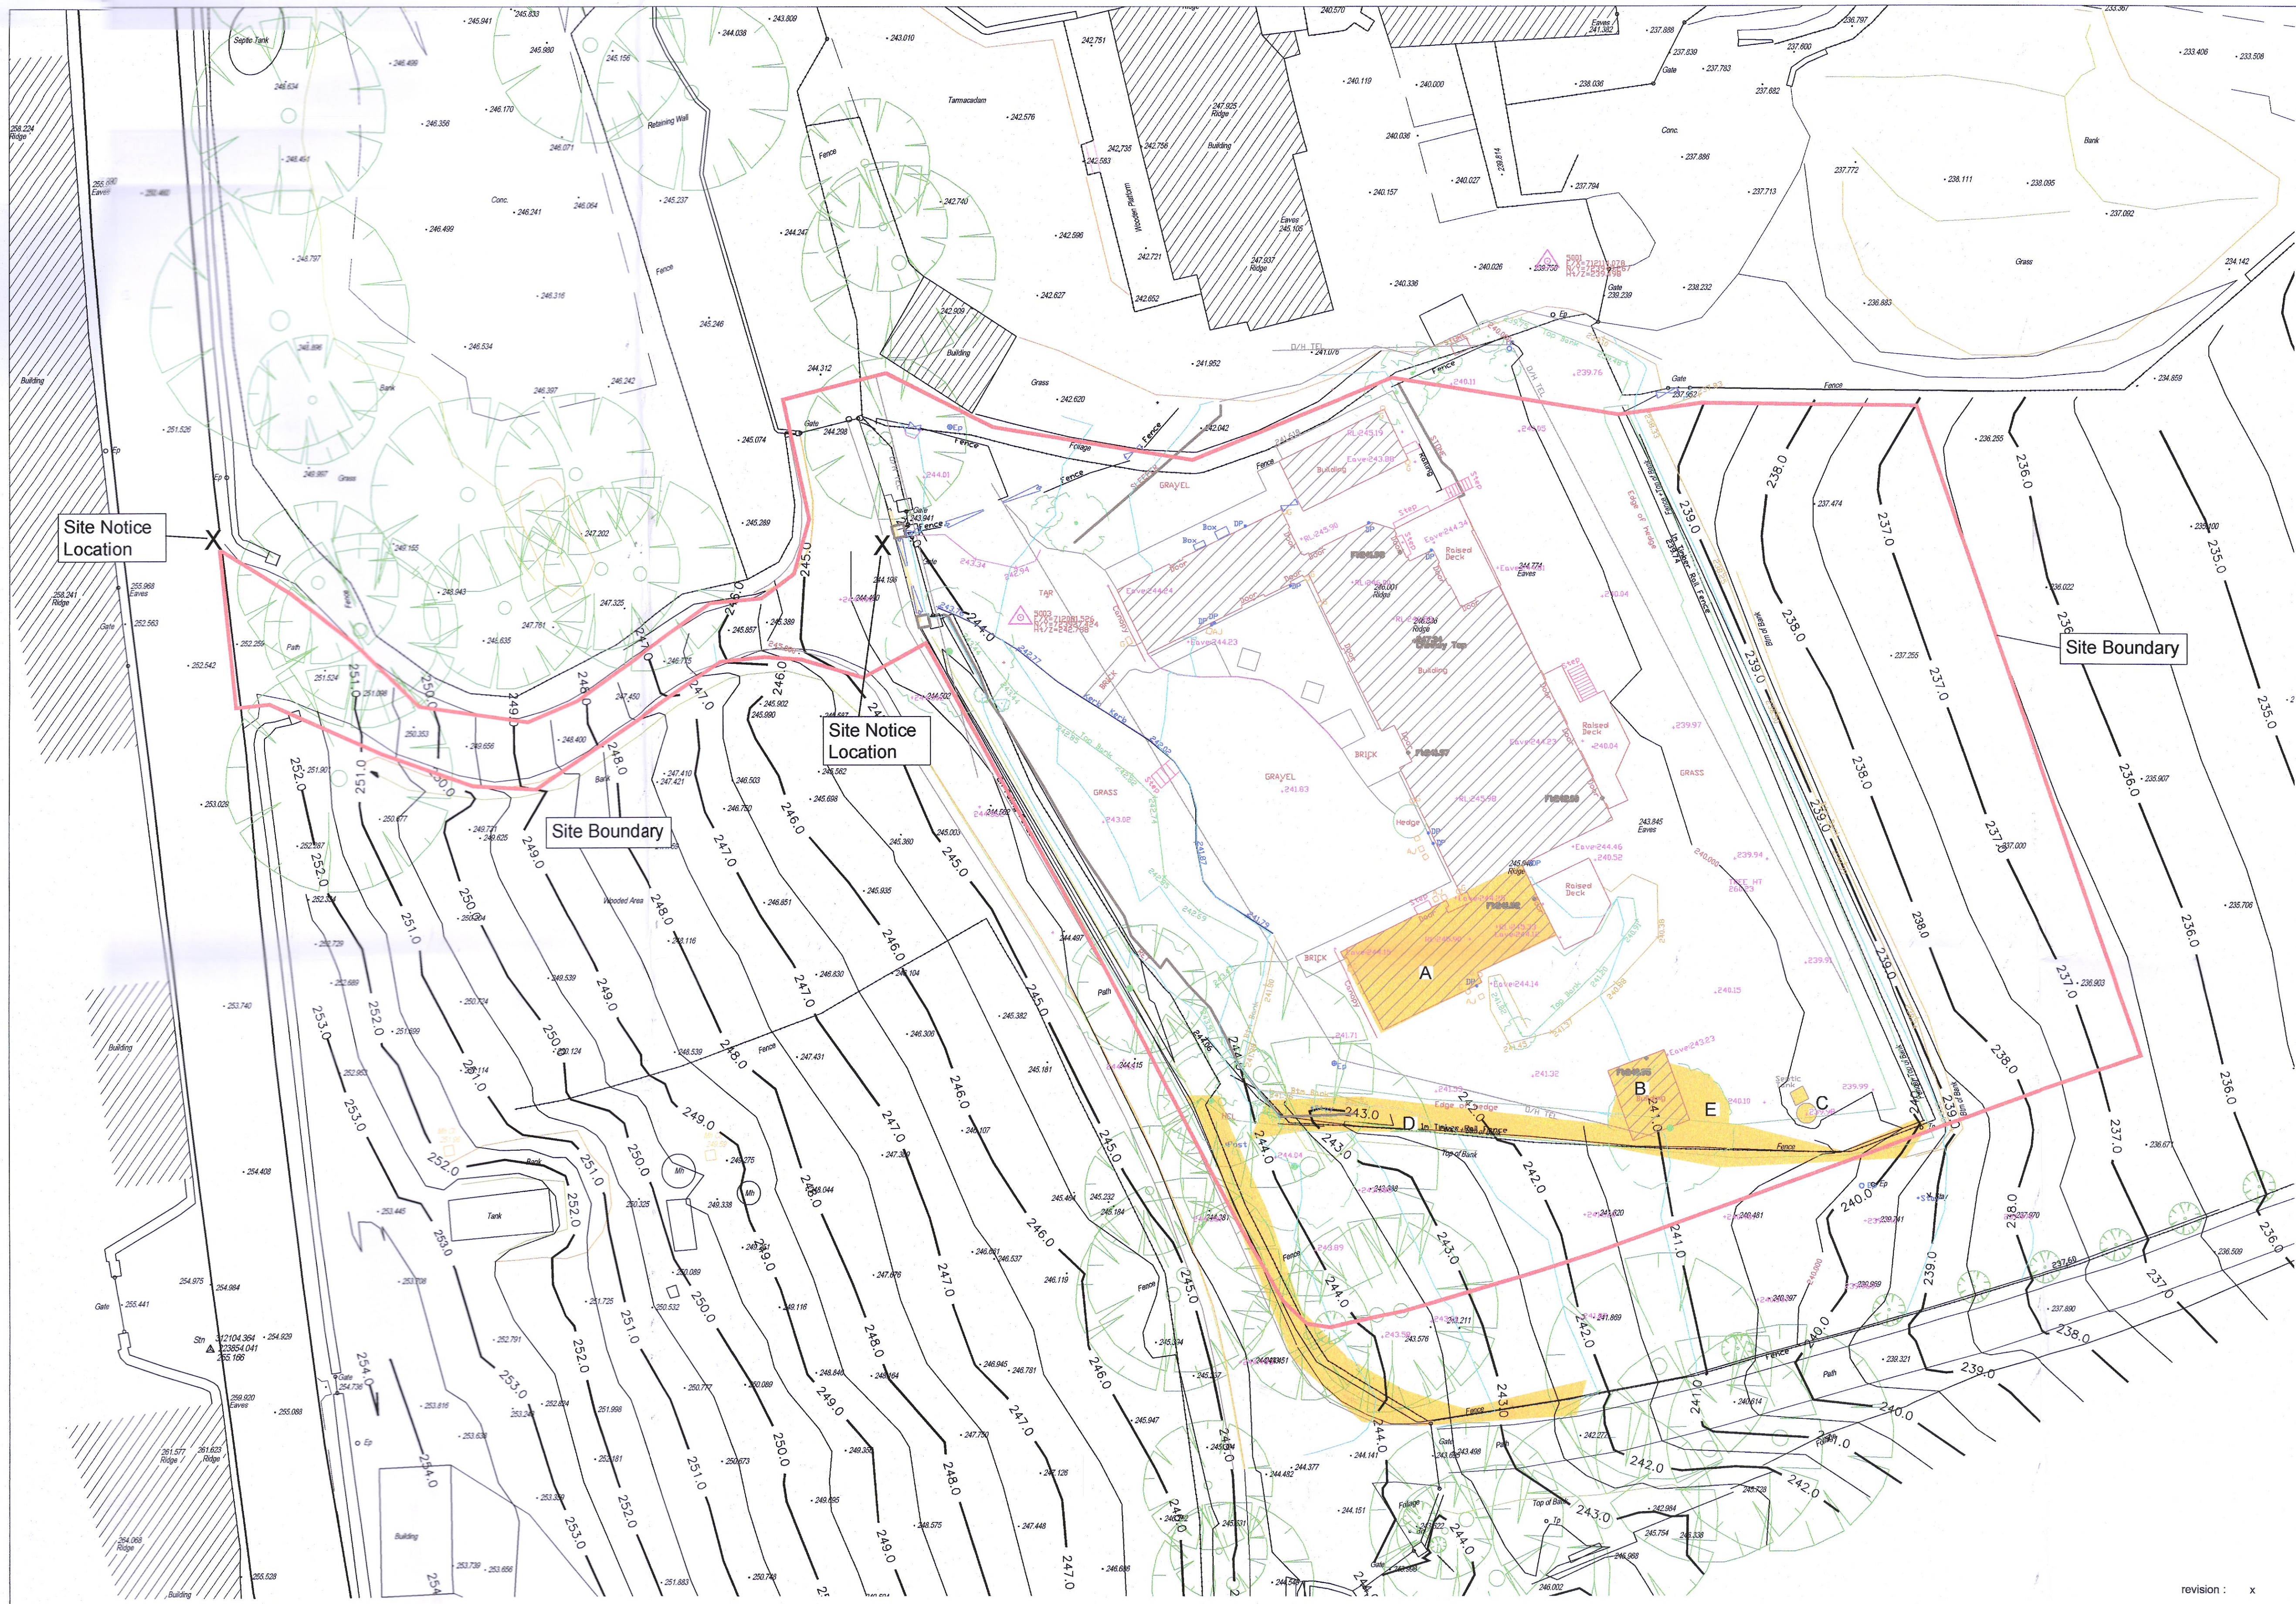

revision : x

drawing title : Electronic Site Survey
 project title : New House beside Beechlawn, Kilakee
 client : Danielle O'Kelly
 job no : 1051 drawing no : PI-02
 scale : 1/200 date : 08/2022
 drawn by : jm checked : jm

15 Carrs Mill, Portrane Road,
 Donabate, Co. Dublin, K18 K129
 web : www.jamesmitchellarchitect.com
 t : 0 8 3 4 0 0 0 3 4 9

jma

listen. create. realise