




GENERAL NOTES:

A. THIS DRAWING IS TO BE READ IN CONJUNCTION WITH ALL RELEVANT ARCHITECTURAL DRAWINGS, THE SPECIFICATION, AND ALL RELEVANT STANDARD DETAIL DRAWINGS.

B. THIS DRAWING IS TO BE READ IN CONJUNCTION WITH ALL RELEVANT CIVIL, STRUCTURAL, MECHANICAL AND ELECTRICAL DRAWINGS TOGETHER WITH THE SPECIFICATIONS AND SCHEDULES.

C. ALL DIMENSIONS IN MILLIMETRES. DO NOT SCALE FROM THIS DRAWING. USE FIGURED DIMENSIONS ONLY.

D. CONTRACTOR MUST VERIFY ALL DIMENSIONS ON SITE BEFORE SETTING OUT, COMMENCING WORK, OR PRODUCING ANY SHOP DRAWINGS.

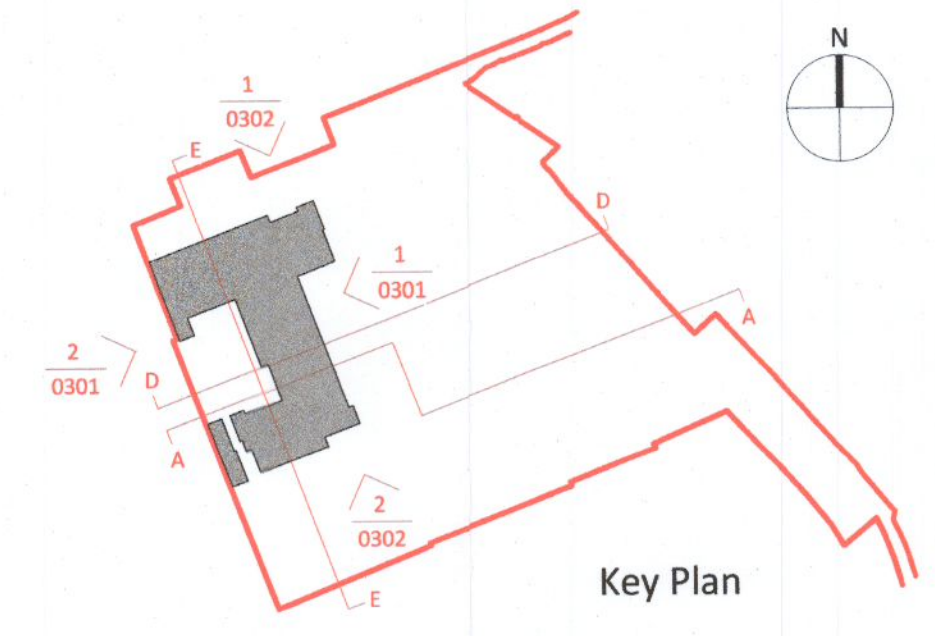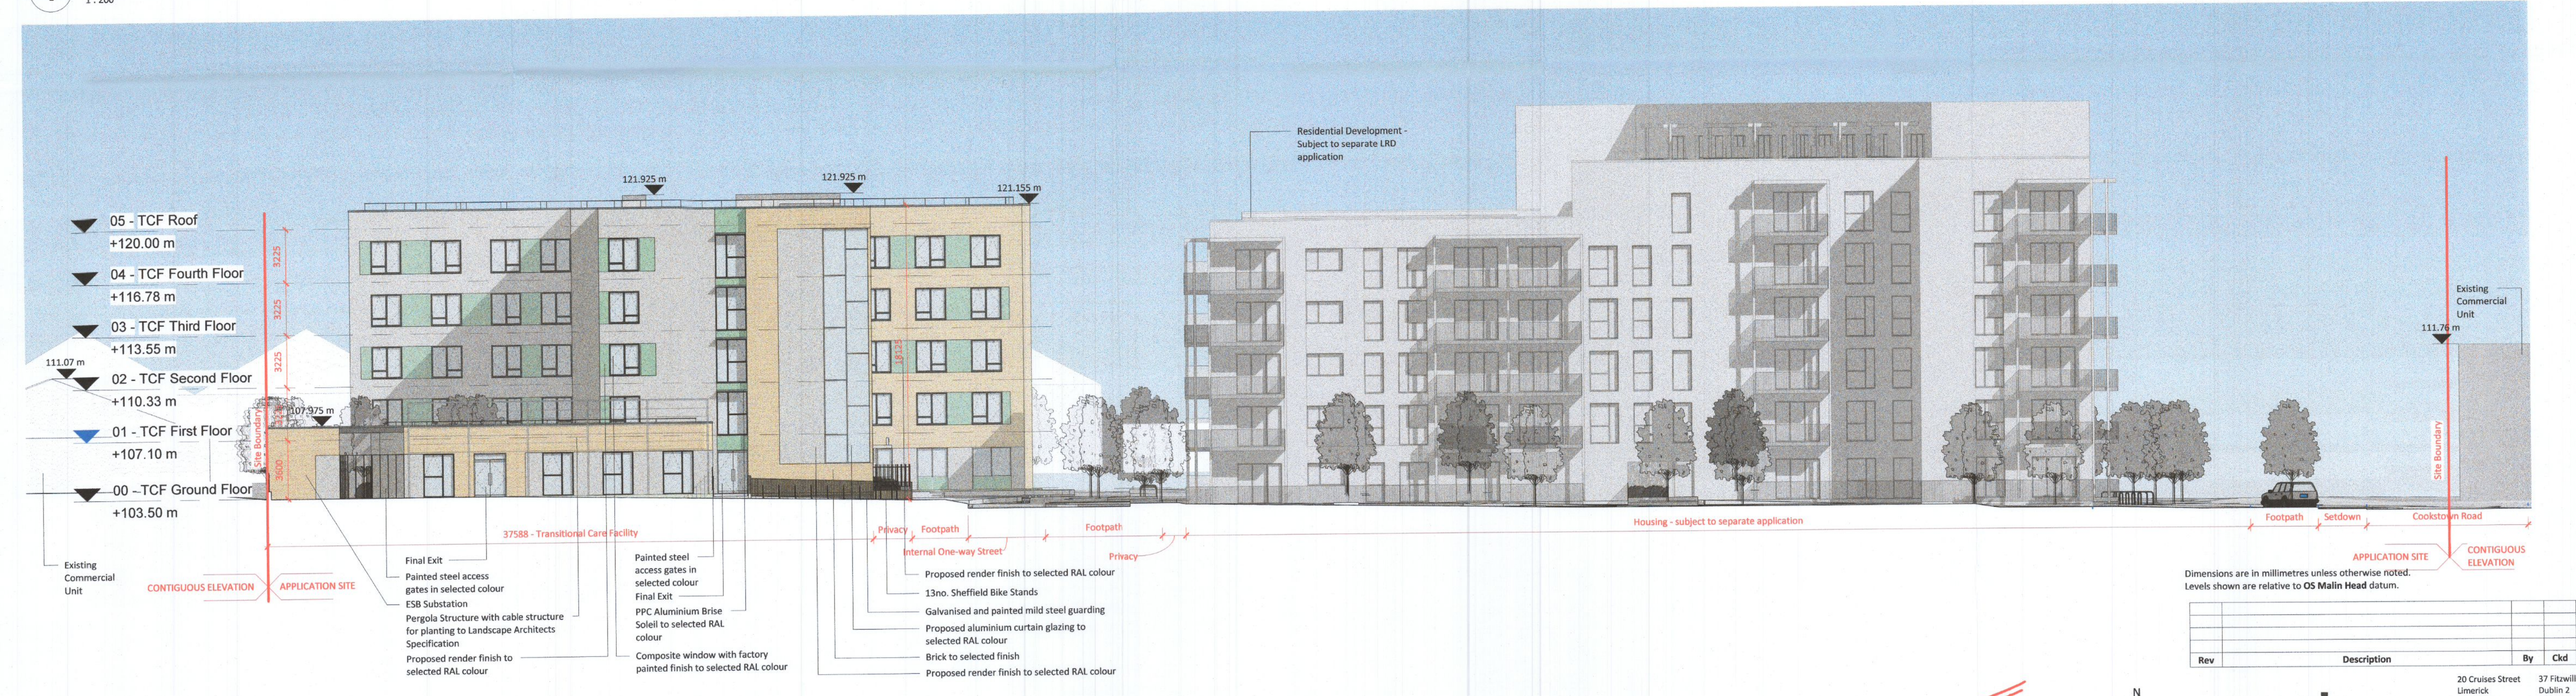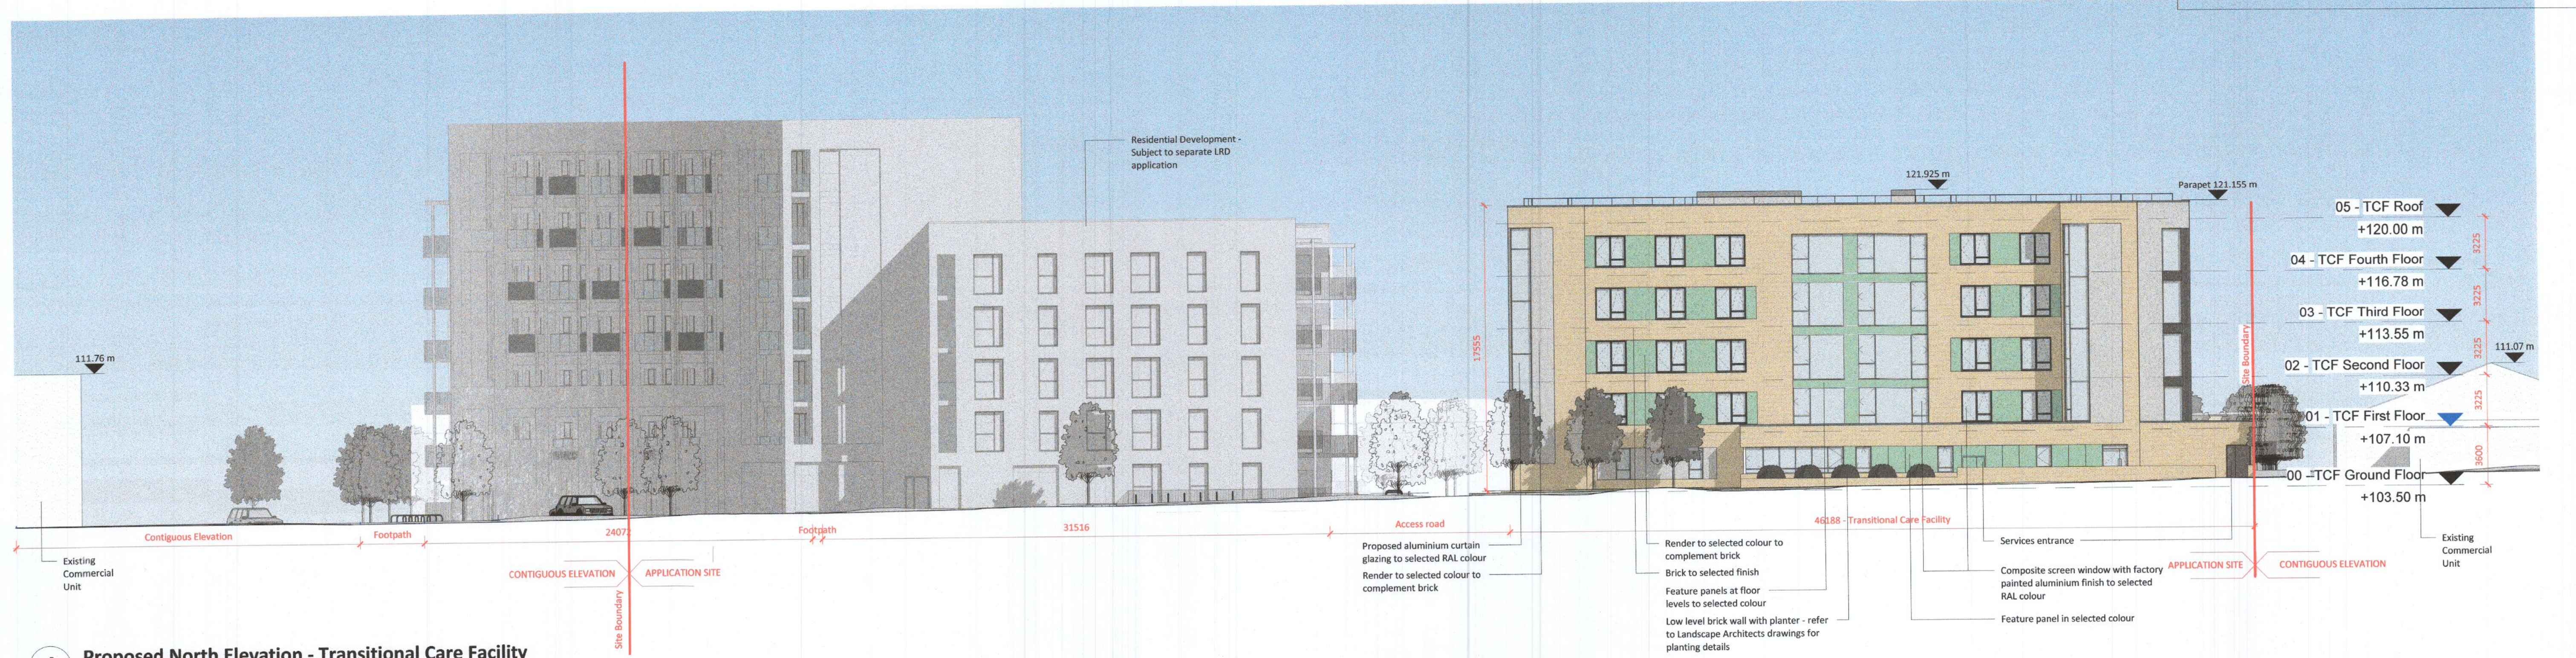

Dimensions are in millimetres unless otherwise noted. Levels shown are relative to OS Malin Head datum.

Rev	Description	By	Ckd	Date

e ml architects

20 Cruises Street Limerick V94 R6P9 Ireland
(061) 312249 limerick@eml.ie
www.eml.ie

37 Fitzwilliam Pl. Dublin 2 D02 Y152 Ireland
(01) 6707677 dublin@eml.ie

Client Bartra Property (Cookstown) Limited
Date 12/09/2022
Scale @ A1 1:200
Drawn by AH/JW
Checked by TMC

Job No. 3514
Stage PL
Drawing No. 3514-EML-ZZ-DR-A-0302
Suitability/Rev S2