


GENERAL NOTES:

A. THIS DRAWING IS TO BE READ IN CONJUNCTION WITH ALL RELEVANT ARCHITECTURAL DRAWINGS, THE SPECIFICATION, AND ALL RELEVANT STANDARD DETAIL DRAWINGS.


B. THIS DRAWING IS TO BE READ IN CONJUNCTION WITH ALL RELEVANT CIVIL, STRUCTURAL, MECHANICAL AND ELECTRICAL DRAWINGS TOGETHER WITH THE SPECIFICATIONS AND SCHEDULES.

C. ALL DIMENSIONS IN MILLIMETRES. DO NOT SCALE FROM THIS DRAWING. USE FIGURED DIMENSIONS ONLY.

D. CONTRACTOR MUST VERIFY ALL DIMENSIONS ON SITE BEFORE SETTING OUT, COMMENCING WORK, OR PRODUCING ANY SHOP DRAWINGS.

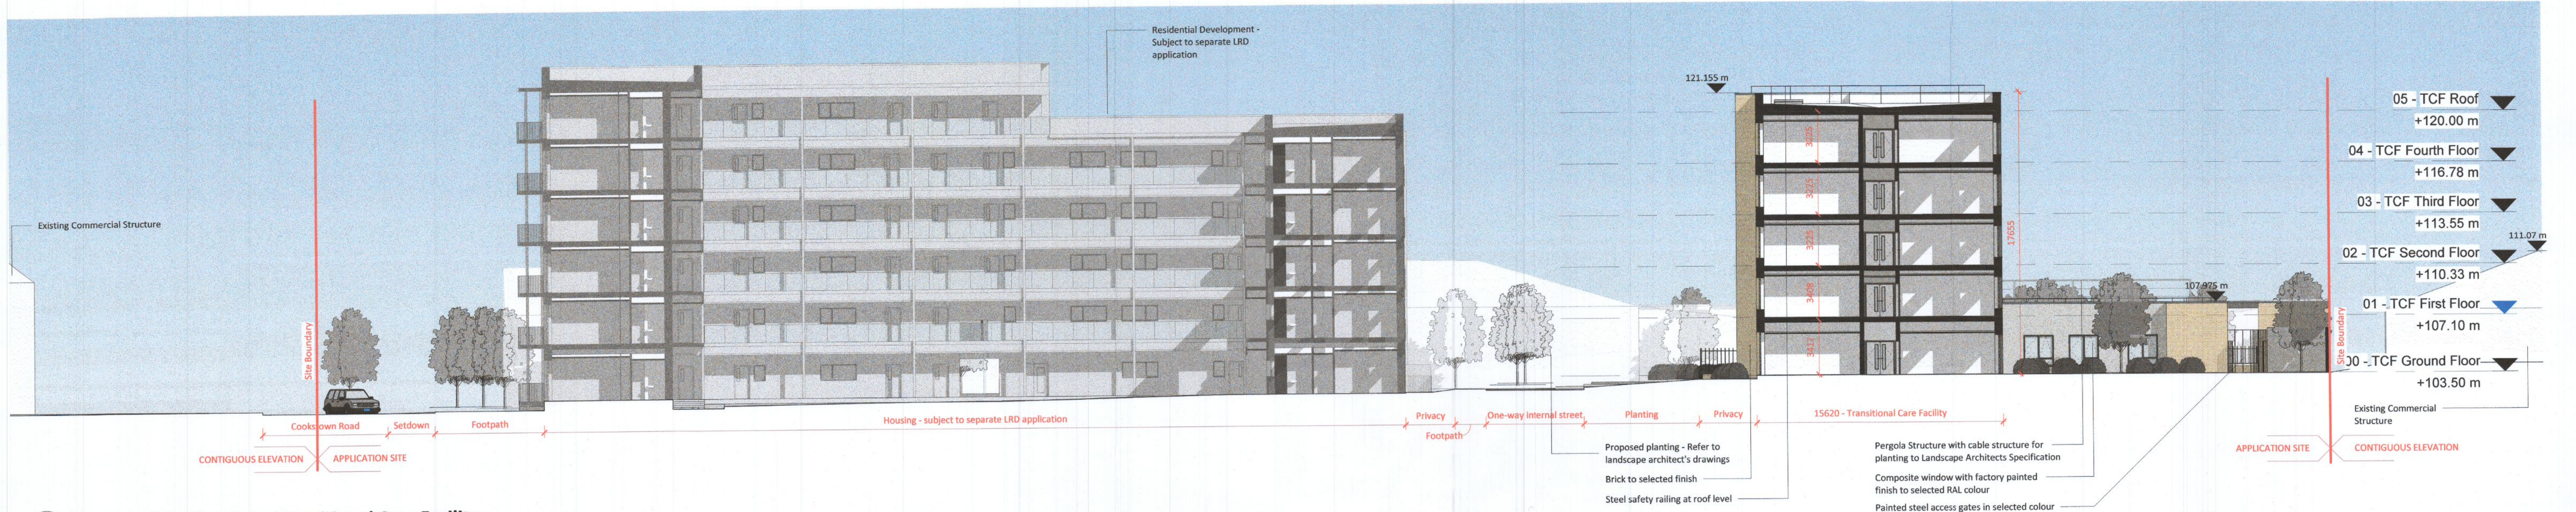


1 Proposed Section A-A - Transitional Care Facility
1:200

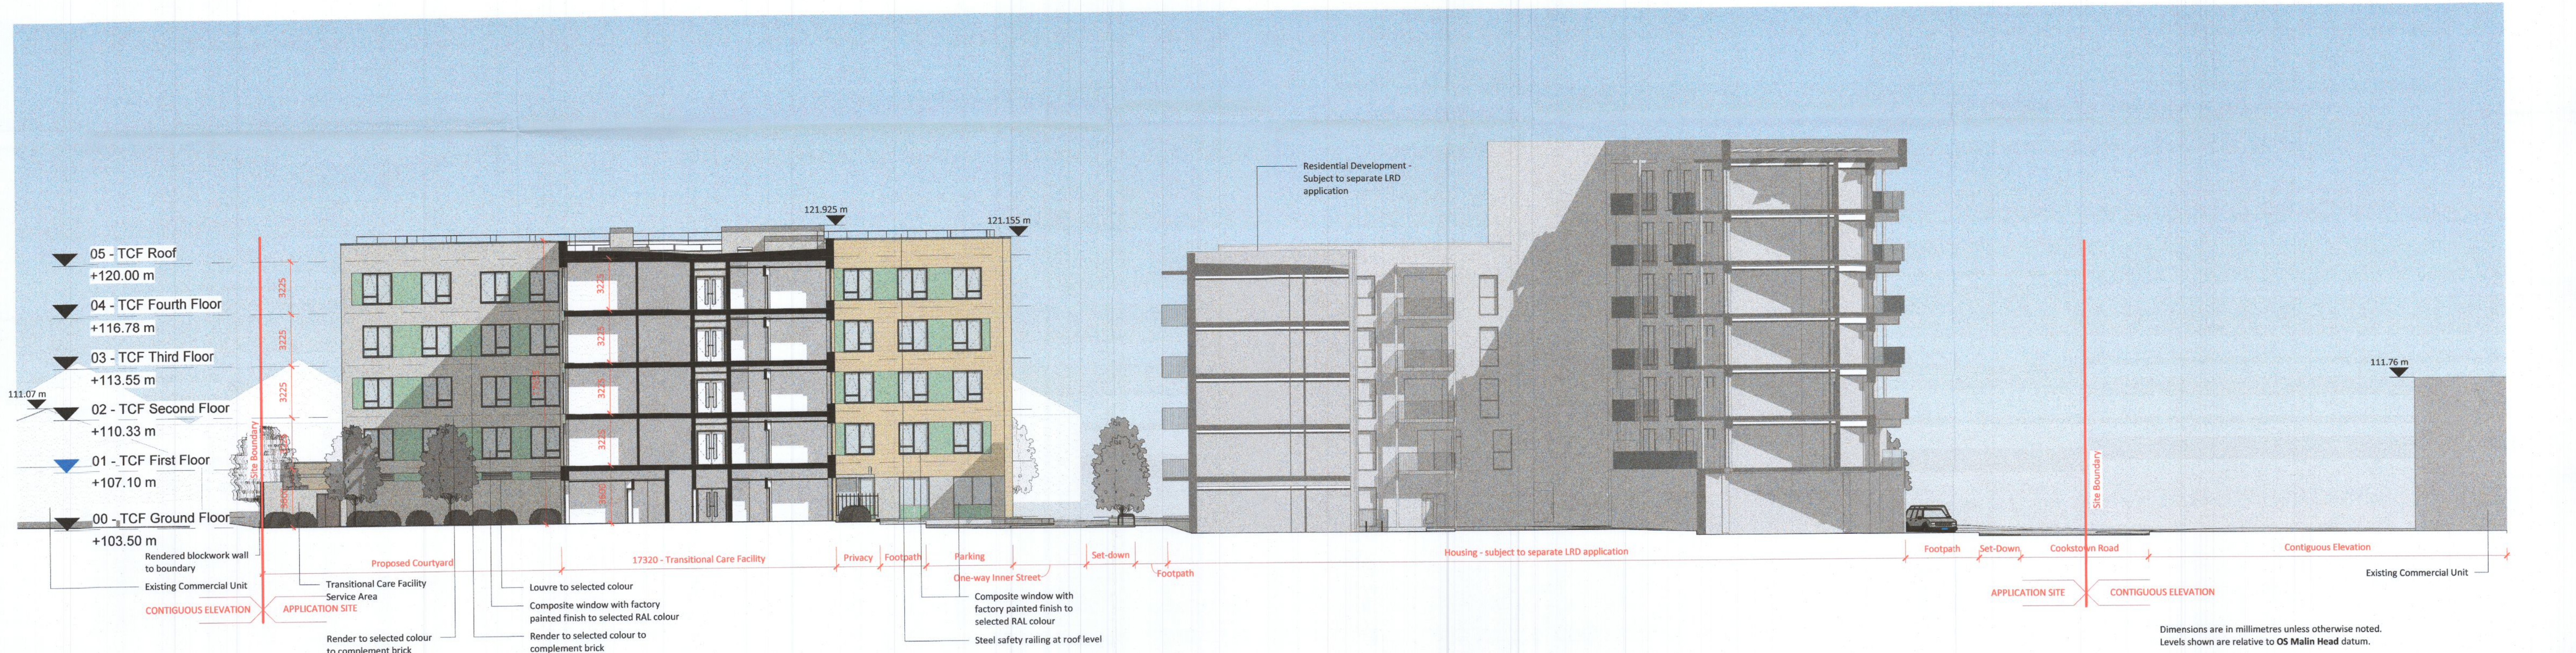

2 Proposed Section D-D - Transitional Care Facility
1:200

Dimensions are in millimetres unless otherwise noted.
Levels shown are relative to OS Malin Head datum.

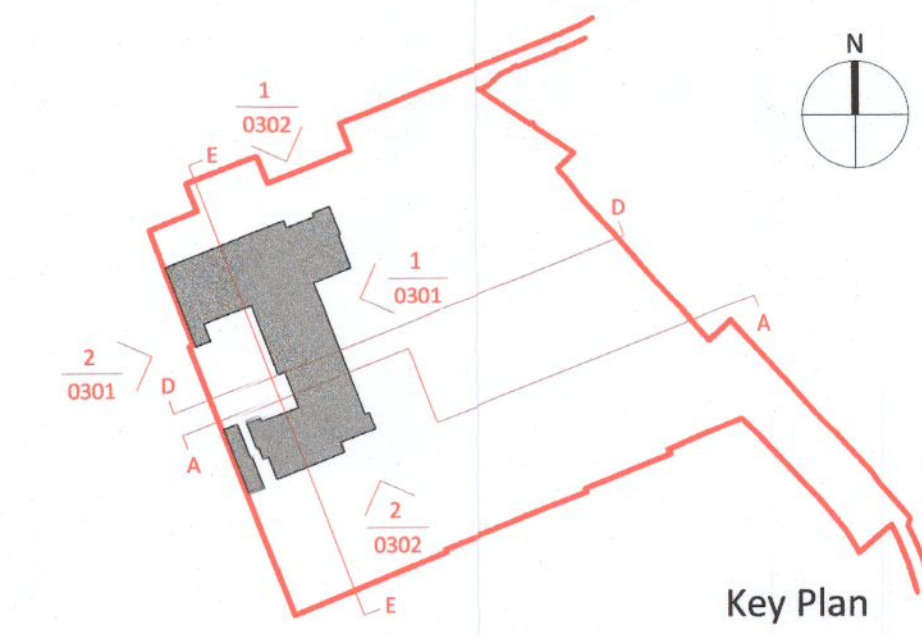

Rev	Description	By	Ckd	Date

eml architects

20 Cruises Street Limerick V94 R6P9 Ireland
(061) 312249 limerick@eml.ie
37 Fitzwilliam PL Dublin 2 D02 Y152 Ireland
(01) 6707677 dublin@eml.ie
www.eml.ie

Client
Bartra Property (Cookstown) Limited

Date
12/09/2022

Scale @ A1
1:200

Job
3514 - First Avenue

Drawn by
AH/JW

Checked by
TMC

Sheet Title
Proposed Section AA & DD - Transitional Care Facility

Job No.
3514

Stage
PL

Drawing No.
3514-EML-ZZ-DR-A-0201

Suitability/Rev
S2