



**1 03 - Third Floor Level**  
1:200

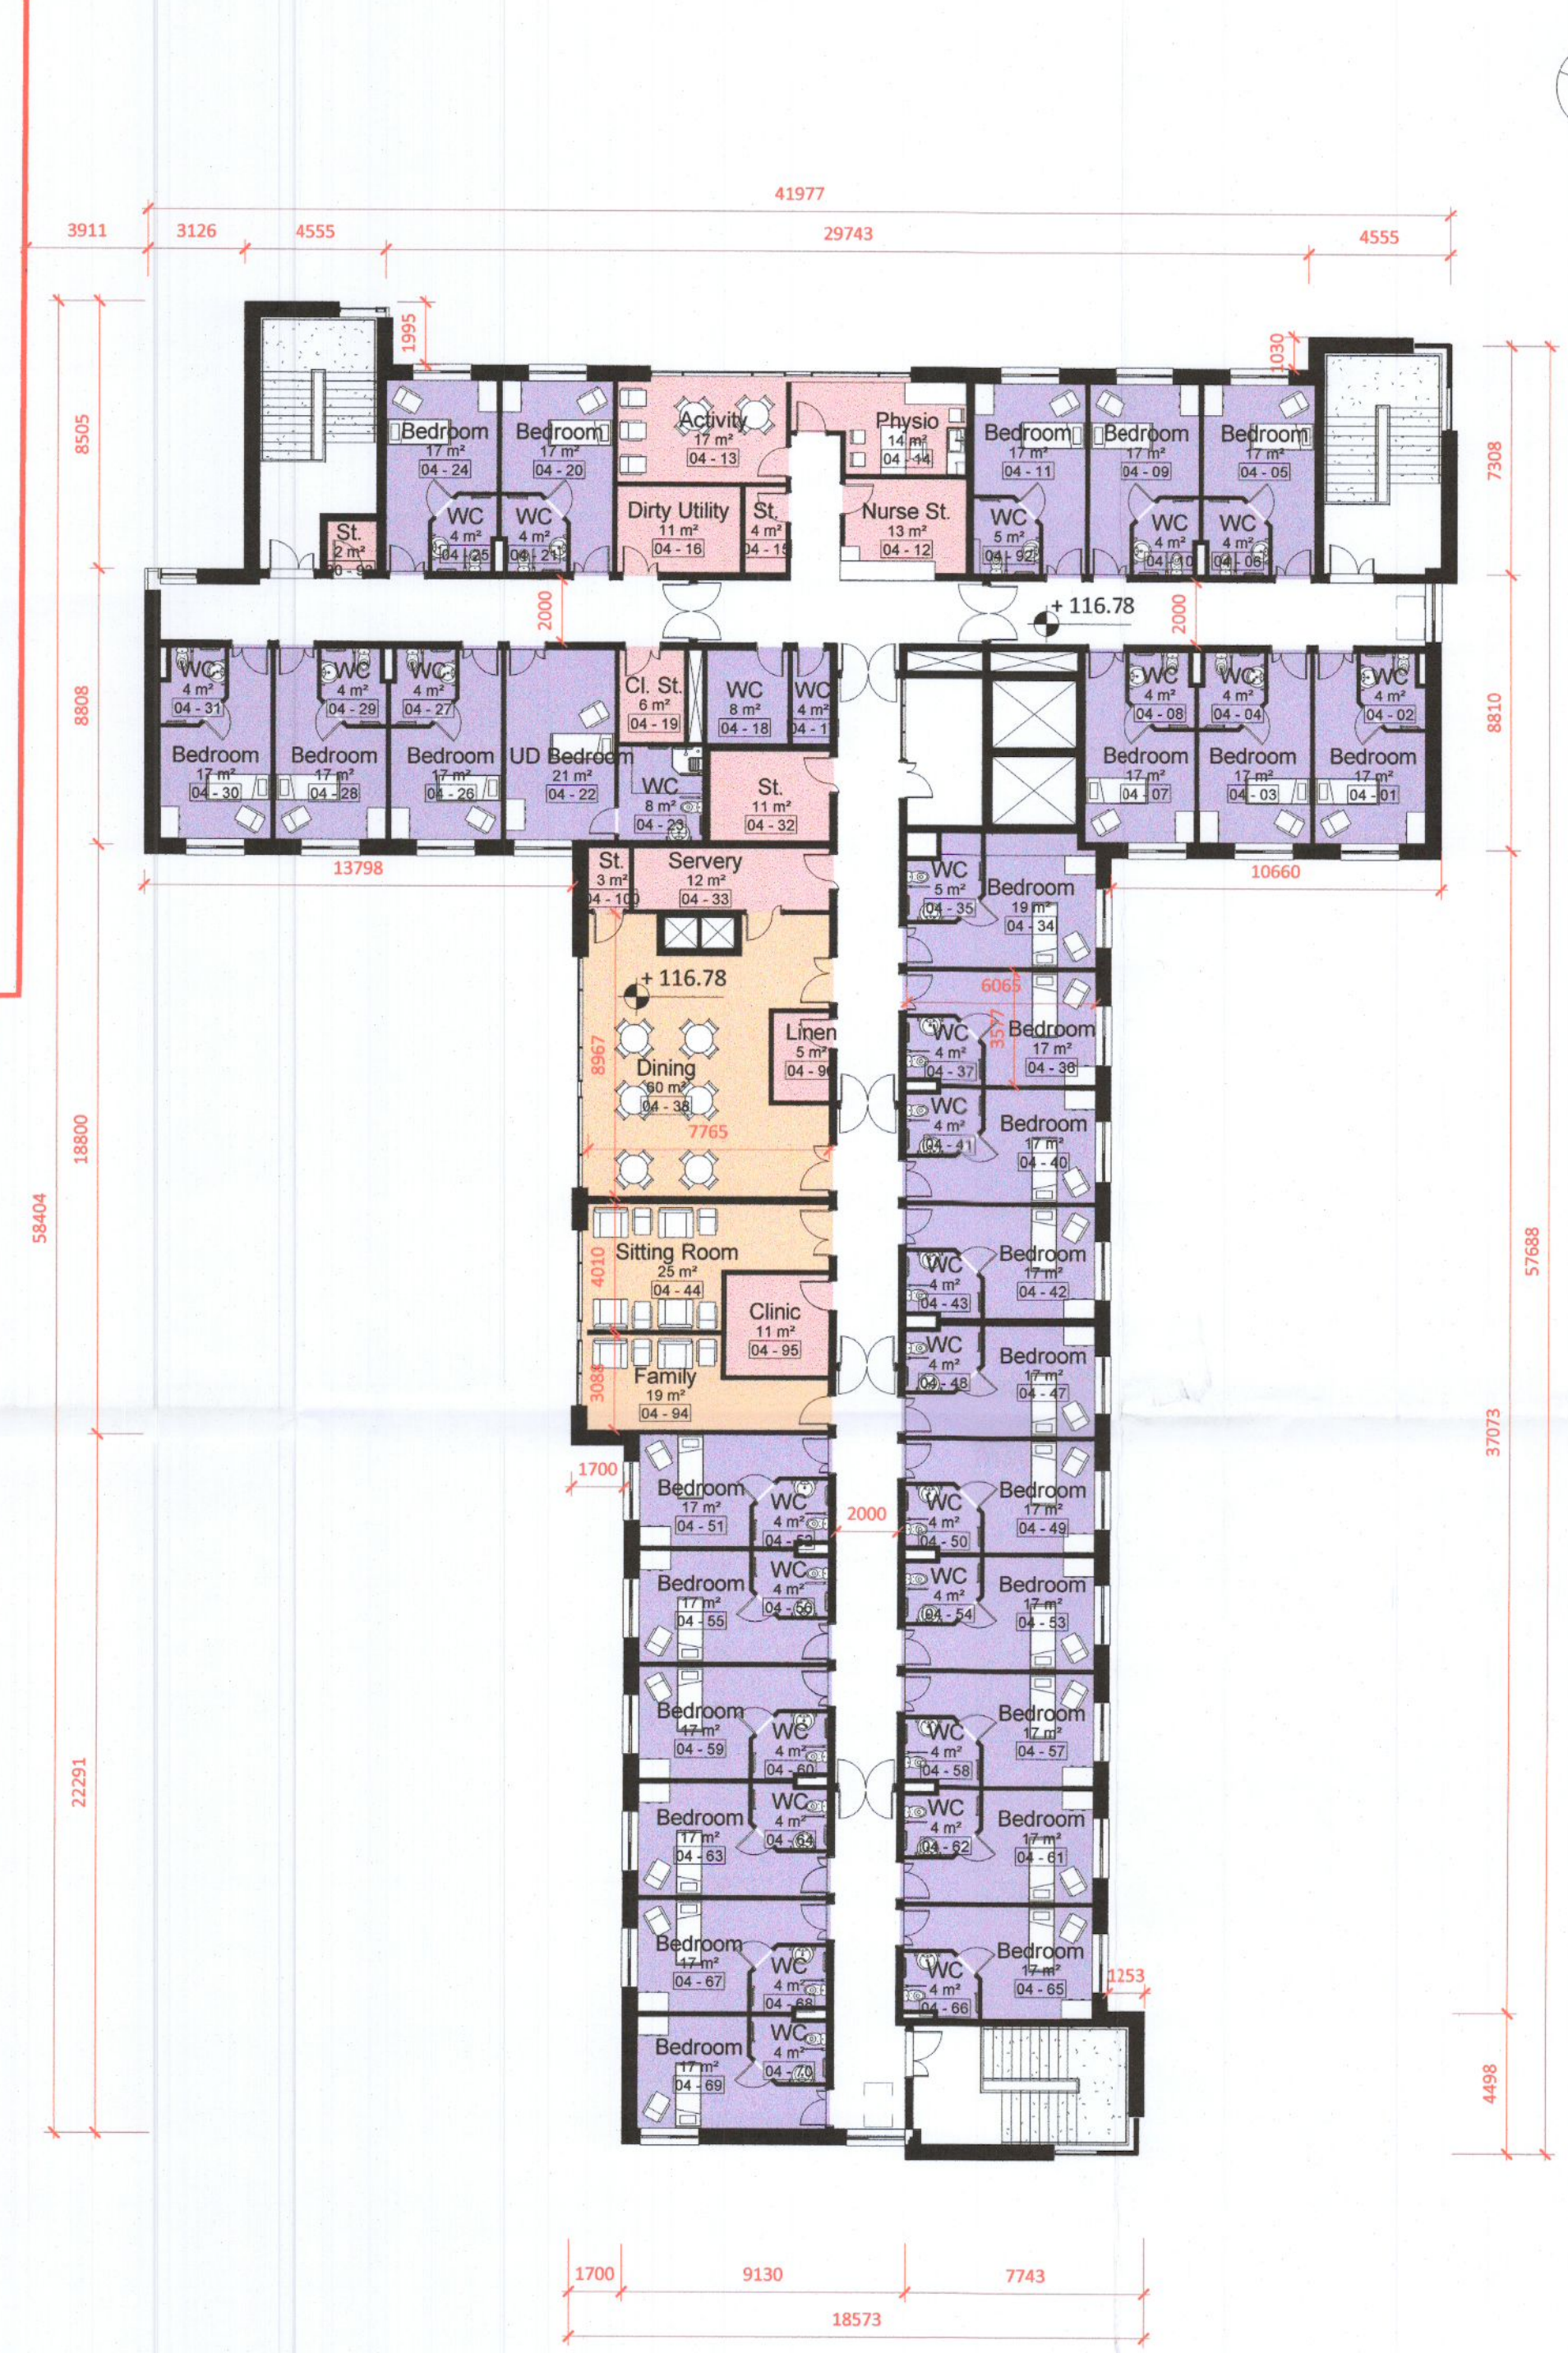

**2 04 - Fourth Floor Level**  
1:200

- Site Boundary
- Resident Bedrooms
- Resident Amenities
- Staff Areas
- Waste/ESB/Services

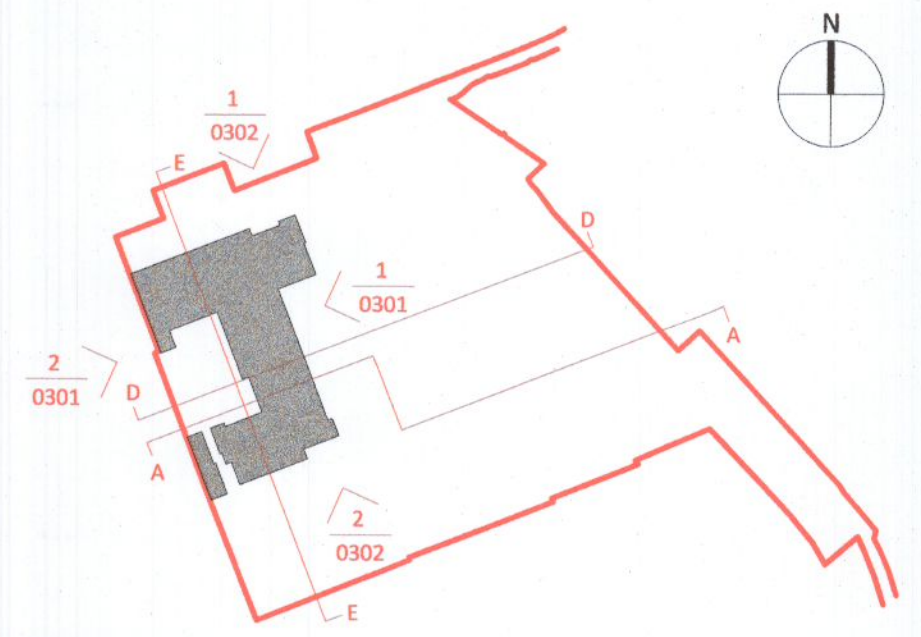

Key Plan

Rev	Description	By	Ckd	Date

**e ml**  
architects

20 Cruises Street Limerick V94 R6P9 Ireland  
37 Fitzwilliam Pl Dublin 2 D02 Y152 Ireland  
(061) 312249 limerick@eml.ie  
(01) 6707677 dublin@eml.ie  
www.eml.ie

Client	Bartra Property (Cookstown) Limited	Date	08/09/2022
Job	3514 - First Avenue	Scale @ A1	1:200
Sheet Title	Proposed Plan - Third & Fourth Floor Level - Transitional Care Facility		
Job No.	3514	Stage	PL
Drawing No.	3514-EML-OC-ZZ-DR-A-0103		
Suitability Rev	S2		