


Existing Site plan + 32 Newbawn Park

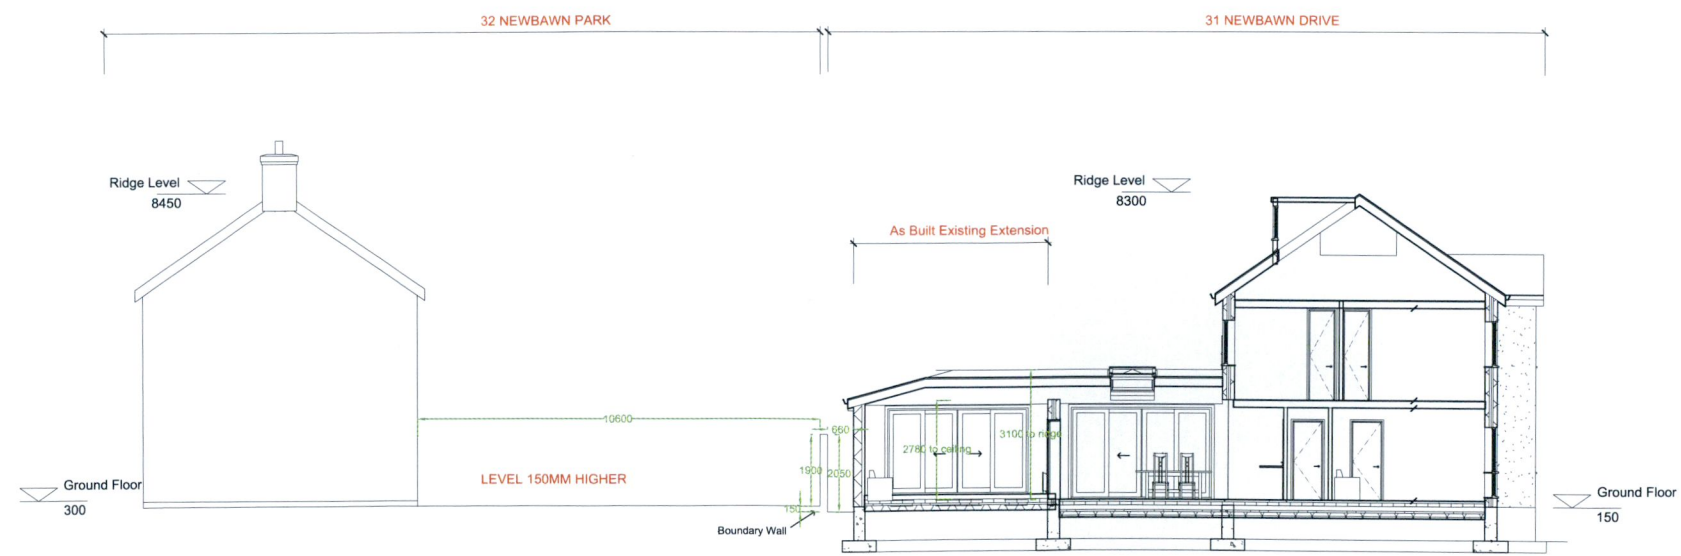

Existing long section + 32 New Bawn Park