


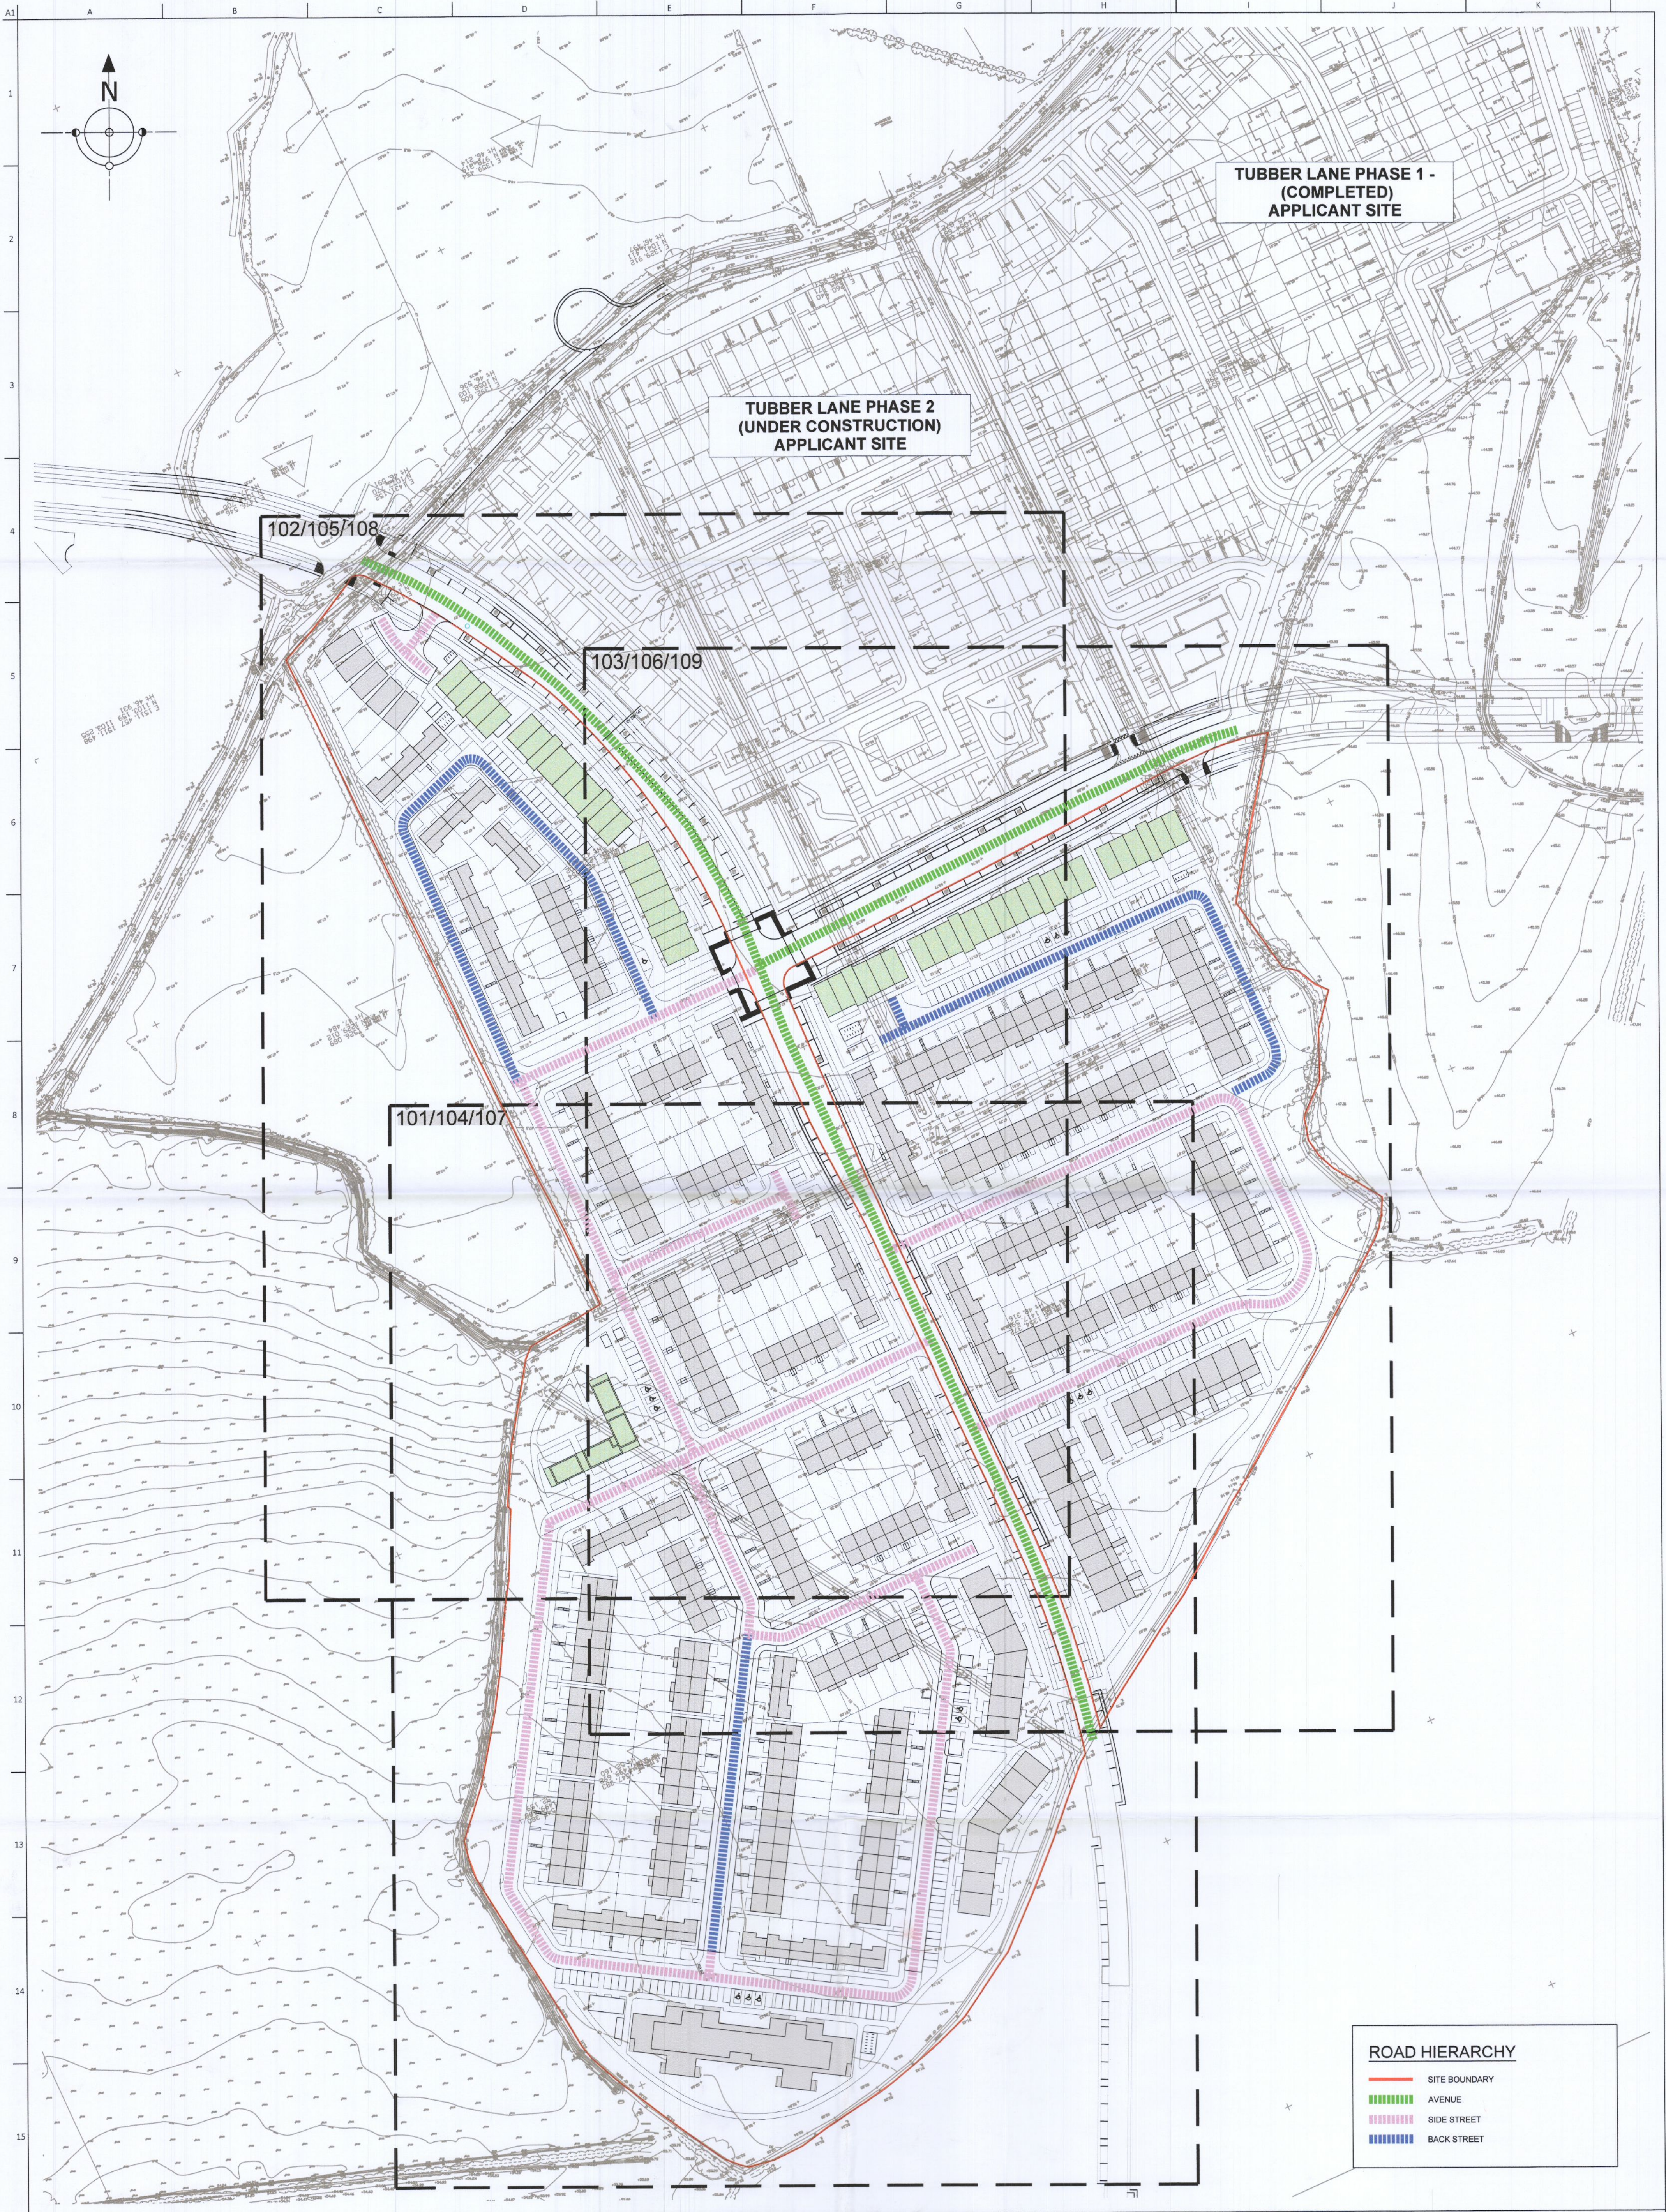

TUBBER LANE PHASE 1 -
(COMPLETED)
APPLICANT SITE

TUBBER LANE PHASE 2
(UNDER CONSTRUCTION)
APPLICANT SITE

102/105/108

103/106/109

101/104/107

ROAD HIERARCHY

- SITE BOUNDARY
- AVENUE
- SIDE STREET
- BACK STREET

P4	22.09.2022	LAYOUT UPDATED & ROAD HIERARCHY AMENDED	NMO
P3	27.06.2022	LAYOUT UPDATED	NMO
P2	17.12.2021	REDLINE BOUNDARY UPDATED	NMO
P1	19.11.2021	SITE LAYOUT UPDATED	CG
Rev.	Date	Description	By

Project Title
PHASE 3
TUBBER LANE - ADAMSTOWN

Architect
DAVEY & SMITH ARCHITECTS

Date	By	Checked	Scale @ A1
SEP 2021	CG	PM	1:1000

Drawing Title
OVERALL SITE LOCATION MAP &
ROAD HIERARCHY

Drawing Status
PLANNING

Job No.	Drawing No.	Issue
20065	100	P4



POGA
CONSULTING ENGINEERS
STRUCTURAL + CIVIL

Unit C2, Nutgrove Office Park
Rathfarnham
Dublin 14
D14 CR20
Tel +353 (0)1 205 1101
www.poga.ie