
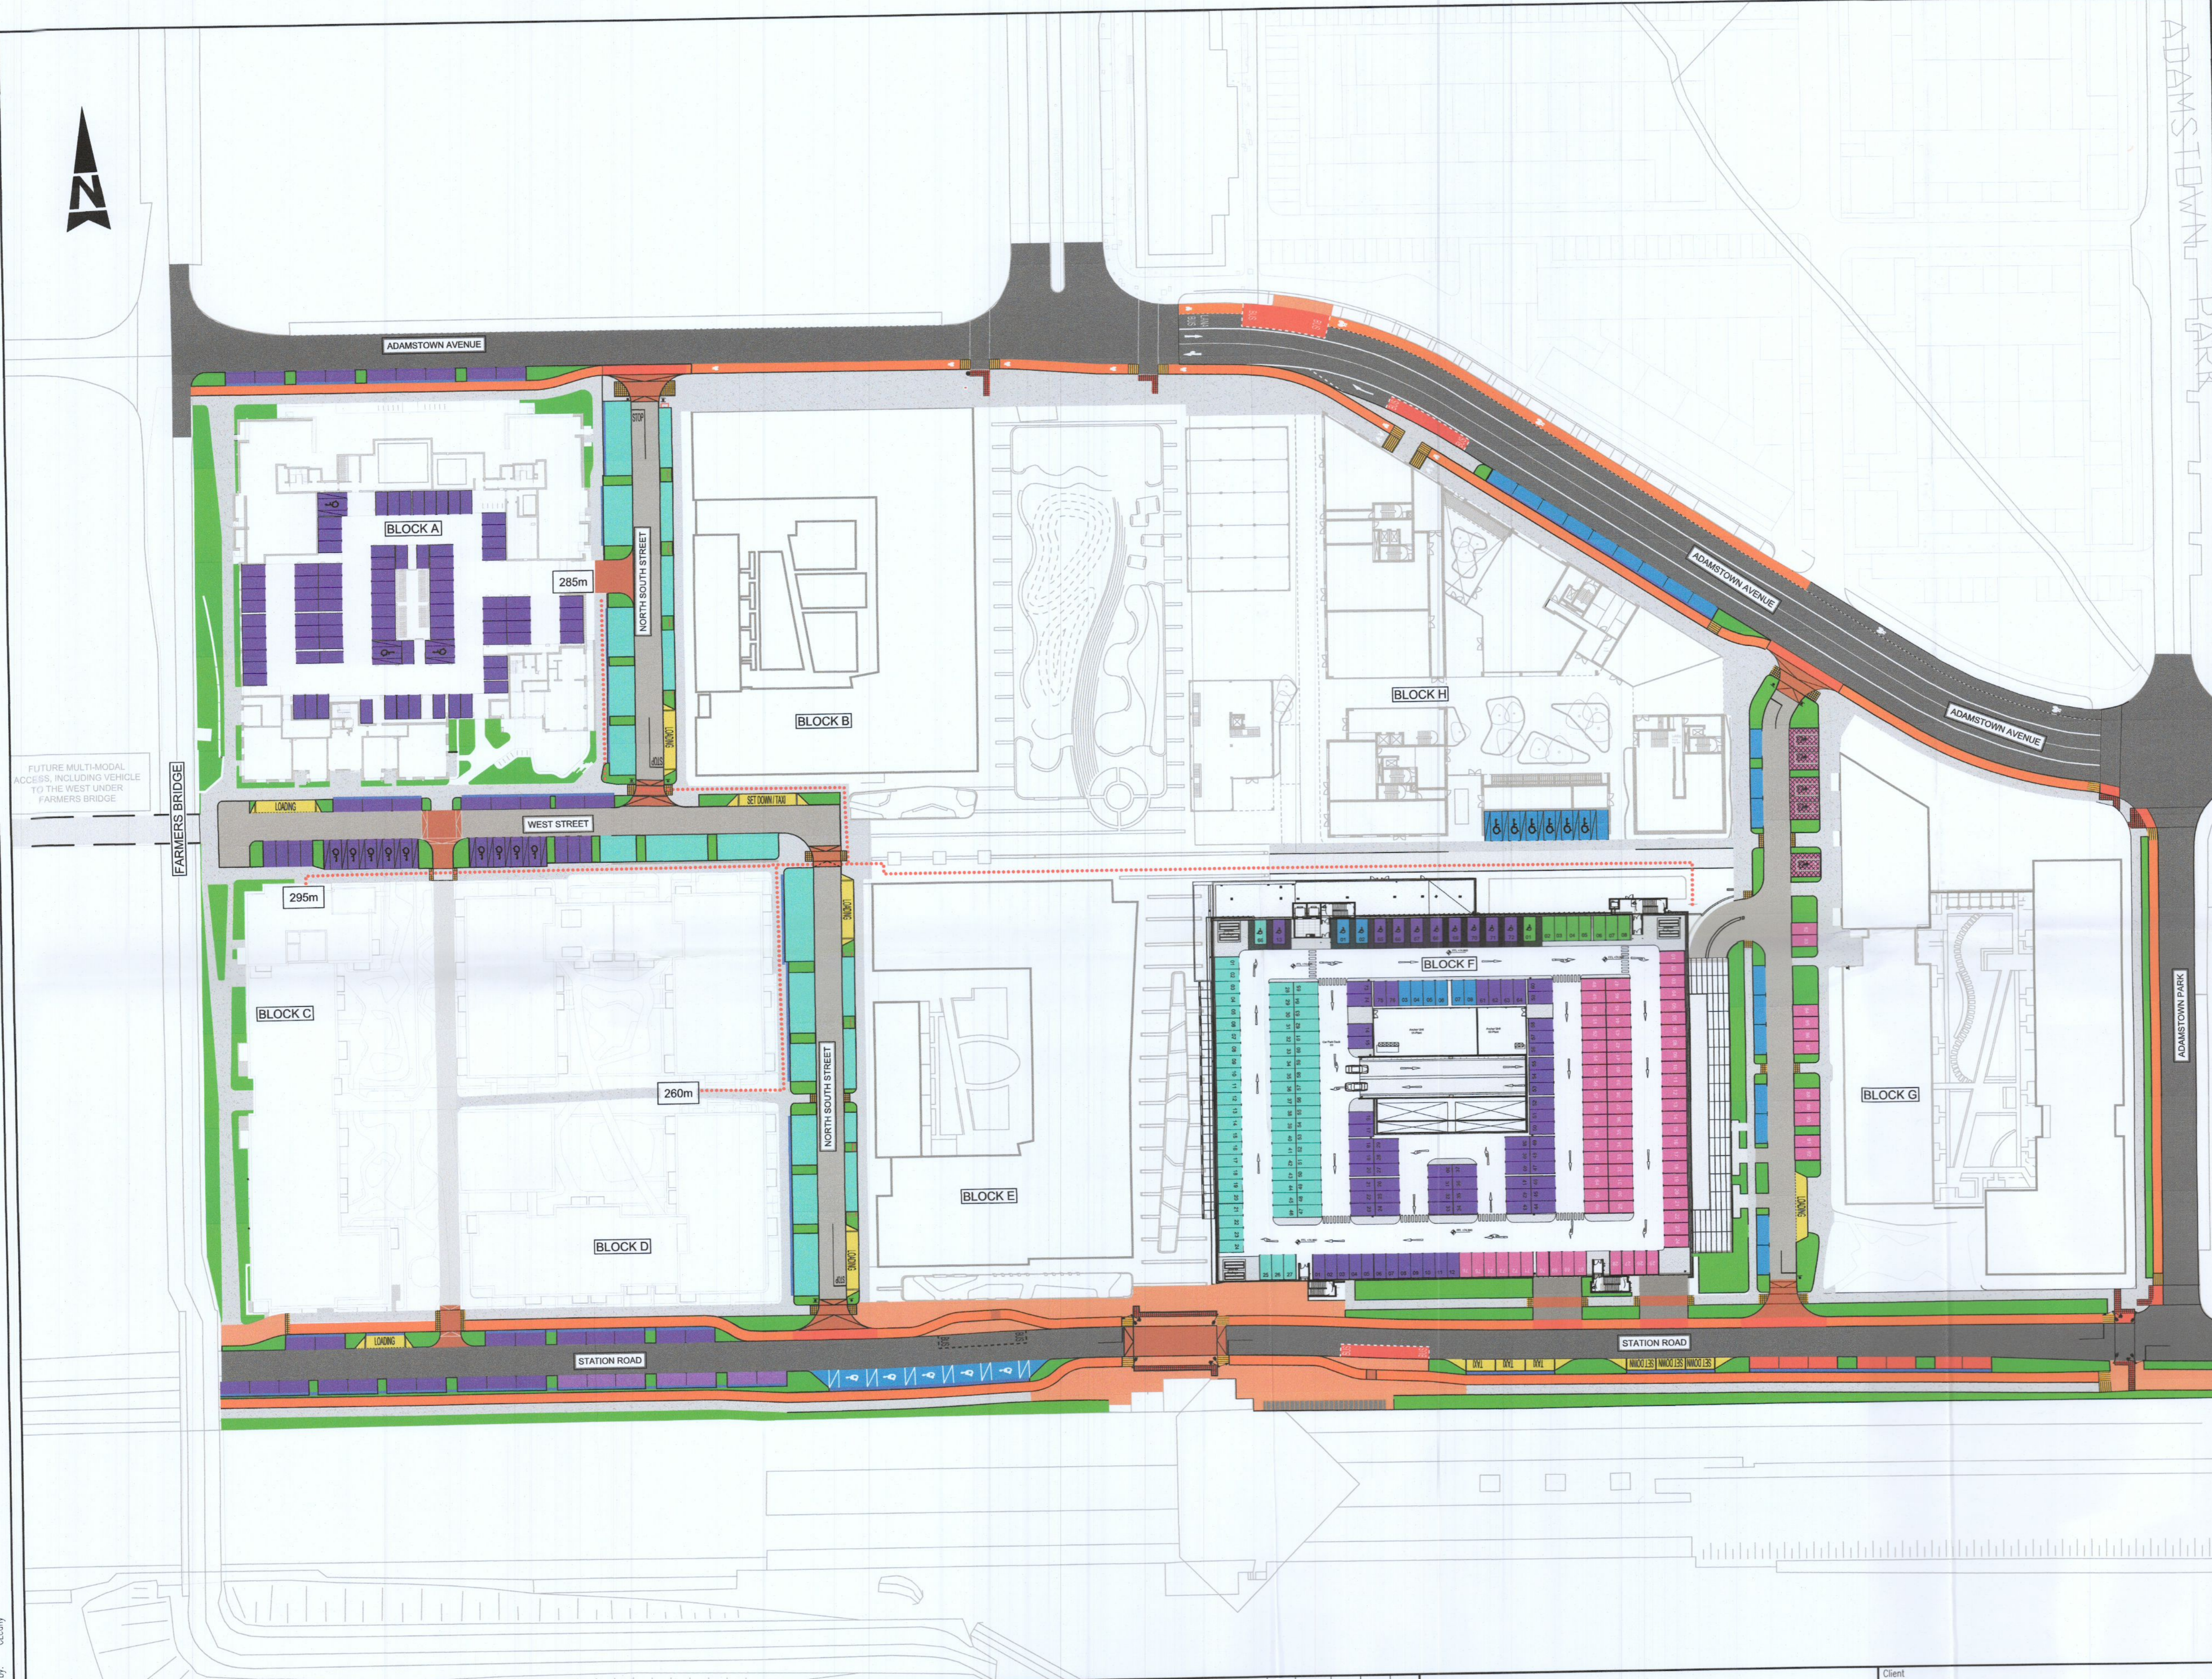


DO NOT SCALE

A1

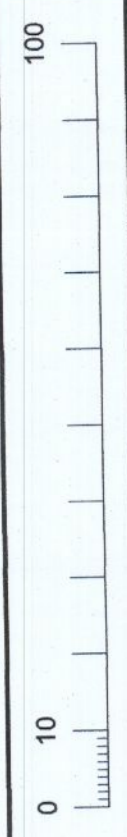

- GENERAL NOTES**
- ALL DIMENSIONS ARE IN MILLIMETRES UNLESS NOTED OTHERWISE
  - ONLY WRITTEN DIMENSIONS SHALL BE USED. NO DIMENSIONS SHALL BE SCALED FROM THE DRAWINGS
  - ALL LEVELS ARE IN METRES AND ARE TO MALIN HEAD DATUM
  - ALL COORDINATES ARE IN METRES AND ARE TO IRISH TRANSVERSE MERCATOR
  - DRAWINGS ARE TO BE READ IN CONJUNCTION WITH THE SPECIFICATION

- LEGEND:**
- APPLICATION BOUNDARY
  - PROPOSED MAIN CARRIAGEWAY
  - PROPOSED LOCAL STREET
  - PROPOSED CYCLE LANE
  - PEDESTRIAN PLAZA AREA
  - PROPOSED FOOTPATH
  - PROPOSED BUFFER AREA
  - PROPOSED CYCLE TRACK
  - PROPOSED RAISED TABLE
  - PROPOSED BUS STOP
  - PROPOSED BUS SETDOWN AREA
  - PROPOSED TACTILE PAVING - BUFF
  - PROPOSED TACTILE PAVING - RED
  - PROPOSED LOADING / SET DOWN / TAXI AREA
  - PARKING ASSIGNED TO BLOCK A&C&D
  - PARKING ASSIGNED TO BLOCK A&C&D AS VISITOR / SET DOWN AREA
  - PARKING ASSIGNED TO BLOCK B&E
  - PARKING ASSIGNED TO BLOCK G
  - PARKING QUADRANT H
  - PARKING STATION ROAD
  - SOFT LANDSCAPING (AS PER LANDSCAPE ARCHITECT DETAILS)
  - HARD LANDSCAPING (AS PER LANDSCAPE ARCHITECT DETAILS)
  - ACCESSIBLE / DISABLED PARKING
  - BOUNDARY OF DEVELOPMENT PERMITTED UNDER PLANNING PERMISSION REG. Ref: SDZ20A/0008

- NOTES:**
- INFORMATION SHOWN IS CORRECT AS AT 16/11/2021.
  - BLOCK G AMENDMENT PLANNING APPLICATION UNDER CONSIDERATION BY SDCC.
  - BLOCK ACD AND QUADRANT H STILL IN DESIGN

- BLOCK F LEVEL 3**
- PARKING ASSIGNED TO BLOCK ACD  
76 SPACES
  - PARKING ASSIGNED TO BLOCK B&E  
66 SPACES
  - PARKING ASSIGNED TO BLOCK G  
76 SPACES
  - PARKING ASSIGNED TO BLOCK H 8 SPACES
  - NON-RESIDENTIAL PARKING  
8 SPACES

© ORDNANCE SURVEY IRELAND LICENSE NR. AR 0082521. ORDNANCE SURVEY IRELAND & GOVERNMENT OF IRELAND  
ATKINS WILL NOT BE HELD LIABLE FOR THE USE OF THIS DATA ON ANY PROJECT OTHER THAN THE PROJECT:

Risk Level	Atkins Base Line - Low Risk
	Atkins Sensitive - Medium Risk
	Atkins Private - High Risk
	Client Critical - Already Marked

Rev	Description	By	Date	Chk'd	Rev'd	Auth
B	PLANNING	CL	08.09.22	PF		KB
A	PLANNING	YC	07.09.22	PF		KB
-	PLANNING	YC	28.03.22	PF		KB

**ATKINS**  
Member of the SNC-Lavalin Group

Atkins House, 150-155 Airside Business Park, Swords, Co. Dublin  
Tel (+353) 01 810 8000 Fax (+353) 01 810 8001

Unit 2B, 2200 Cork Airport Business Park, Cork  
Tel (+353) 021 429 0300 Fax (+353) 021 429 0360

1st Floor Technology House Parkmore Technology Park, Galway  
Tel (+353) 091 796 050 Fax (+353) 091 779 830

Client: **QUINTAIN DEVELOPMENTS IRELAND LTD**

Project: **ADAMSTOWN STATION MASTERPLAN CAR PARKING REQUIREMENTS**

Purpose	PLANNING								
Title	CAR PARKING MASTERPLAN								
Original Scale	N.T.S.	Drawn	YC	Checked	PF	Reviewed	PF	Authorized	KB
Date	28.03.22	Date	28.03.22	Date	28.03.22	Date	28.03.22	Date	28.03.22
Status	P	Drawing Number	5150924 / HTR / 08 / DR / 0110				Rev	B	