


FIRE TENDER-OPTION 2
SCALE 1:250 @ A1

FIRE TENDER:


- VEHICLE TURNS INTO ROADWAY FROM GREENHILLS ROAD DRIVES FORWARD THROUGH GATE B, SWEEPS LEFT AND THEN SWEEPS RIGHT AND CONTINUES TO DRIVE TOWARDS END OF ROAD ALONG SOUTHERN SIDE OF BUILDING.
- VEHICLE REVERSES ALONG SOUTHERN SIDE OF BUILDING SWEEPS AROUND THE CORNER AND CONTINUES TO REVERSE UNTIL IT PASSES GATE B.
- VEHICLE DRIVES FORWARD THROUGH GATE B AND SWEEPS LEFT ON TO ROADWAY LEADING TO GREENHILLS ROAD.

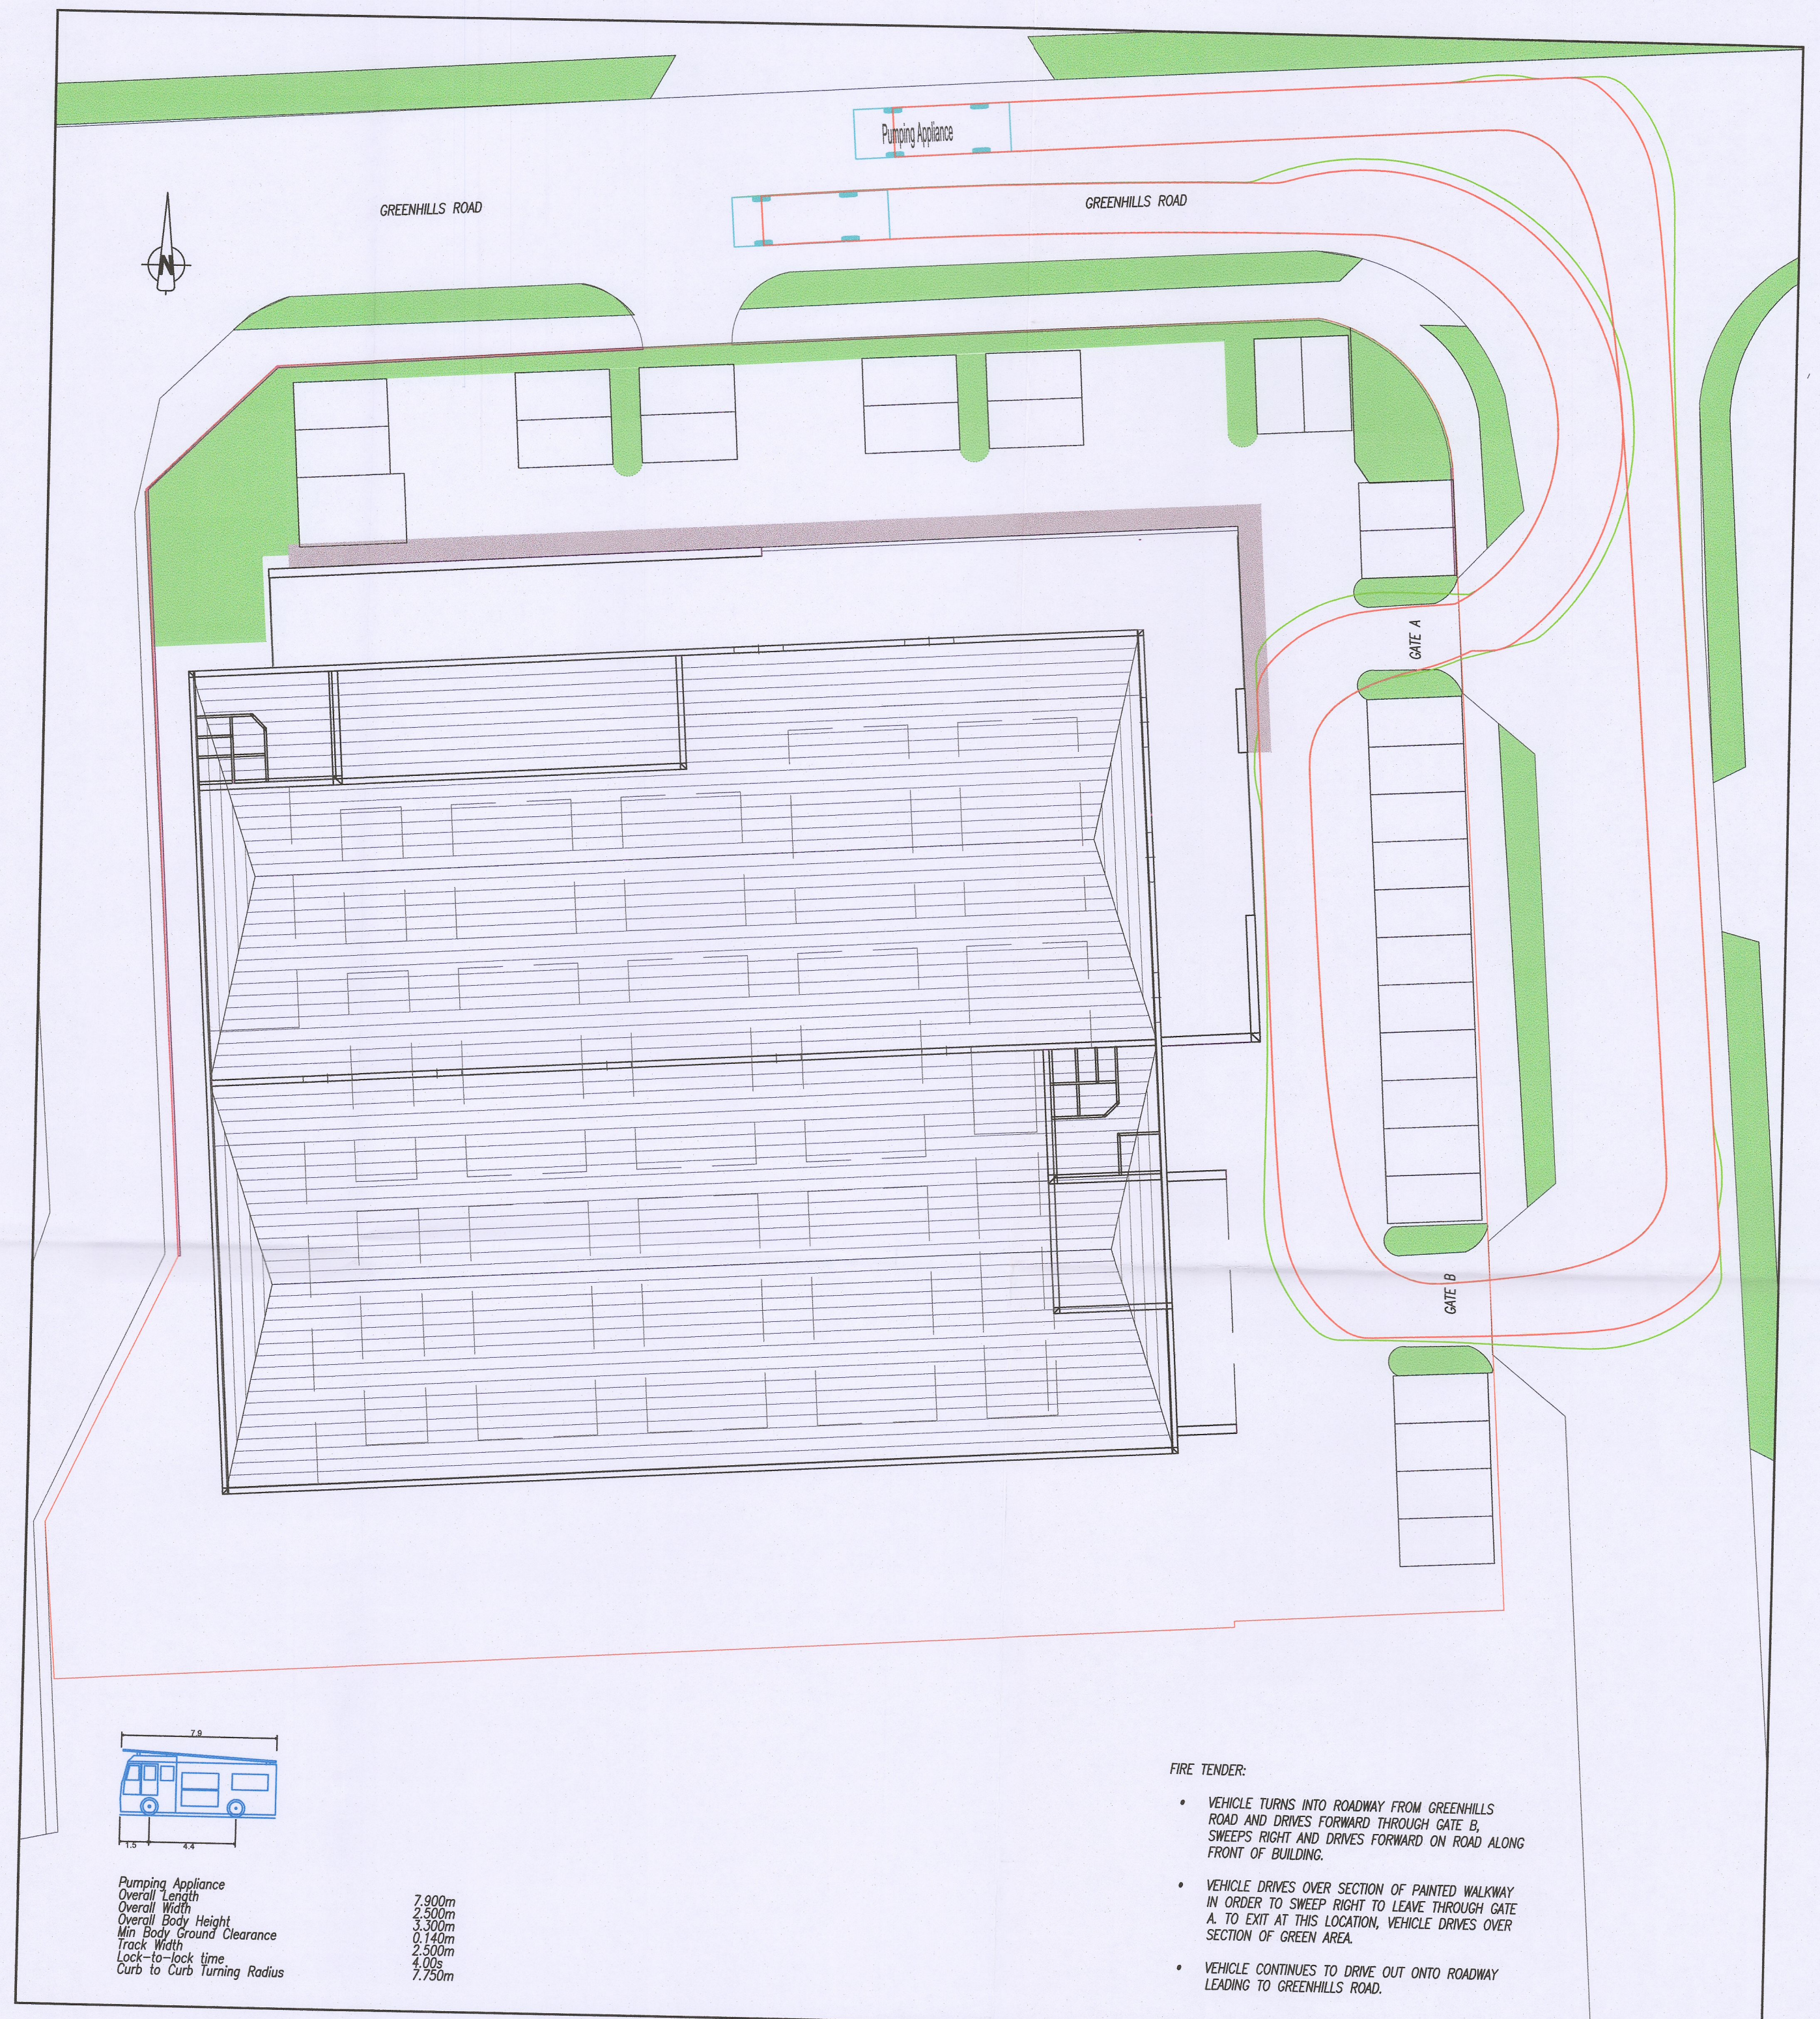

FIRE TENDER-OPTION 3
SCALE 1:250 @ A1


FIRE TENDER:

- VEHICLE TURNS INTO ROADWAY FROM GREENHILLS ROAD AND DRIVES FORWARD THROUGH GATE B, SWEEPS RIGHT AND DRIVES FORWARD ON ROAD ALONG FRONT OF BUILDING.
- VEHICLE DRIVES OVER SECTION OF PAINTED WALKWAY IN ORDER TO SWEEP RIGHT TO LEAVE THROUGH GATE A TO EXIT AT THIS LOCATION, VEHICLE DRIVES OVER SECTION OF GREEN AREA.
- VEHICLE CONTINUES TO DRIVE OUT ONTO ROADWAY LEADING TO GREENHILLS ROAD.

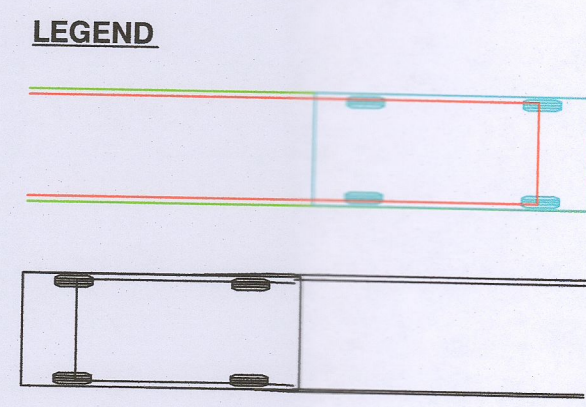

RED LINE WITH BLUE DASHED LINE
DENOTES VEHICLE IN FORWARD MOVEMENT ENTERING SITE AND WITHIN SITE

BLUE DASHED LINE
DENOTES VEHICLE IN REVERSE MOVEMENT WITHIN SITE

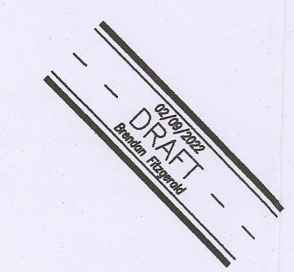

STATUS			
FOR INFORMATION ONLY NOT FOR CONSTRUCTION			
REV.	DATE	AMENDMENT	DRN APPD

CLIENT	ELEPHANT STORAGE LTD
ARCHITECT	PAUL O'LOUGHLIN & ASSOCIATES
TITLE	AUTOTRACK - ACCESS AND EGRESS -FIRE TENDER OPTIONS 2 & 3
DRAWN	BF
DESIGNED	
APPROVED	
DATE	02/09/22
SCALE	1:250 @ A1
JOB NO.	21-076
DRG. NO.	SK003
REVISION	

2HQ
2HQ CONSULTING ENGINEERS
Office 6 Burnell Court, Mayne River Road East,
Malahide Road, Dublin 17, D17 RX47

ACEI ASSOCIATION OF CONSULTING ENGINEERS OF IRELAND

PROJECT ST. ALPHONSUS ROAD
DRUMCONDRA
DUBLIN 9

© The drawing is copyright. No part of this document may be re-produced or transmitted in any form or stored in any retrieval system of any nature without the written permission of the consulting engineer. No copyright holder except as agreed for use on the project for which the drawing was originally issued.