



Section C-C' East Boundary
Scale 1:100

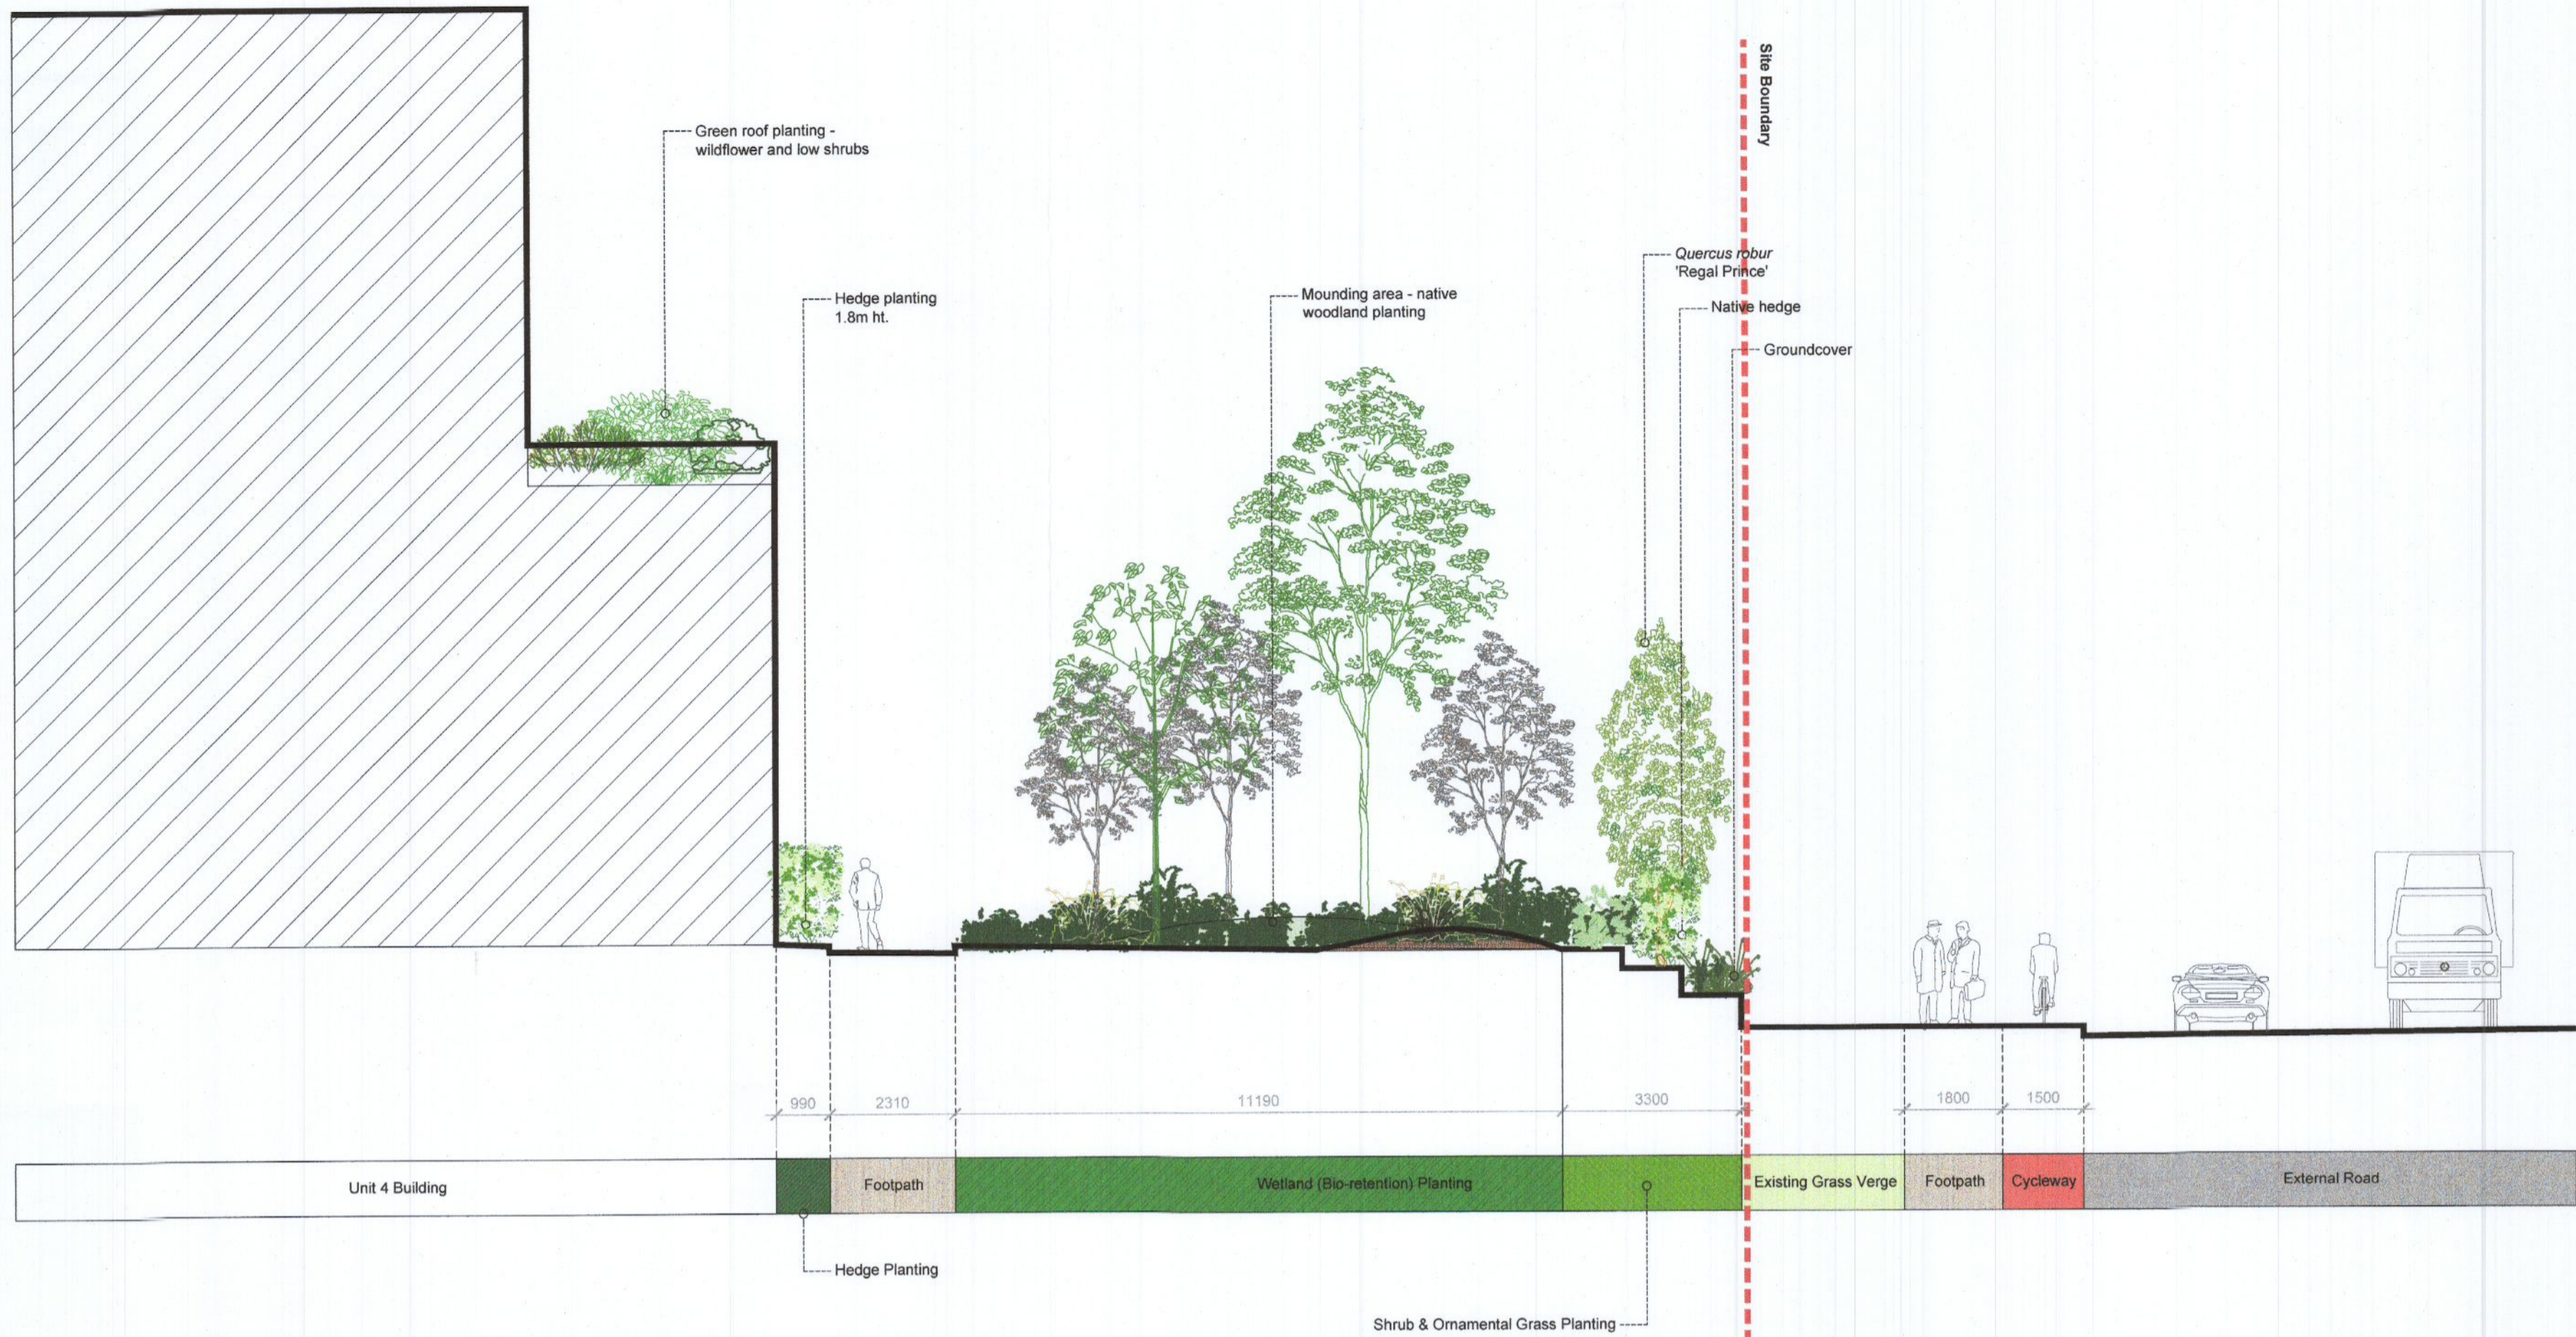

Key Plan 1:2000

Section D-D' East Boundary
Scale 1:100

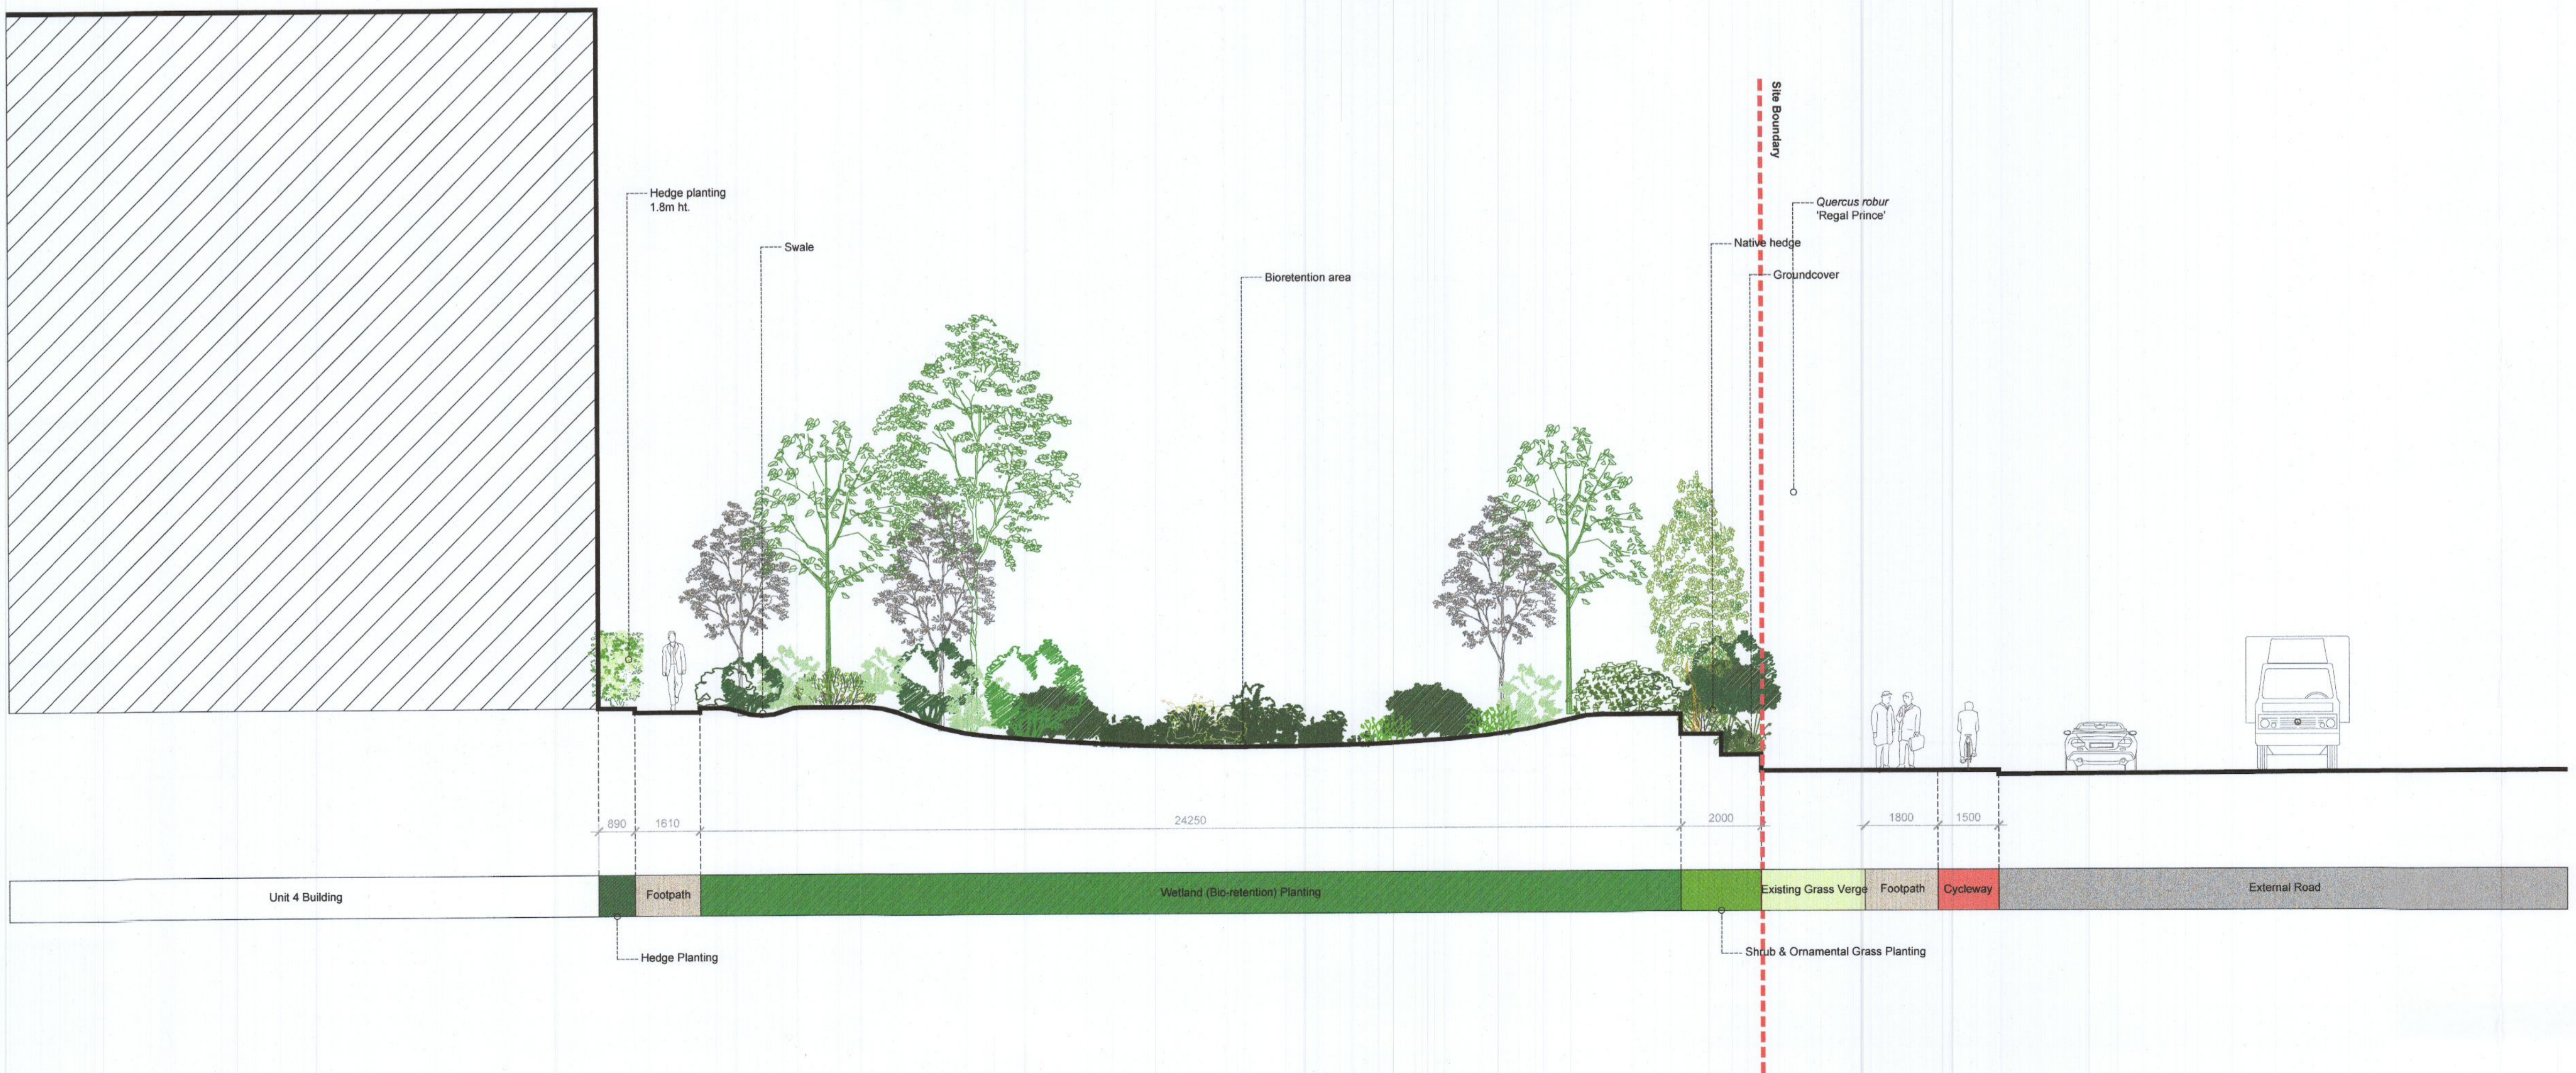

1. This drawing is intended to show landscape architectural proposals only. Please refer to Architects and Engineer's drawings for relevant details of buildings, structures, roads, parking, etc.
2. The copyright of this drawing is vested with Murray & Associates. This drawing may not be copied or reproduced without written consent.
3. All materials referred to on this drawing - including plant species - are indicative and subject to change following detailed site investigation. Significant changes, if any are required, will be referred to the relevant authority for agreement.
4. This drawing is not suitable for use for construction purposes.
5. Discrepancies to be referred to Murray & Associates for clarification.

murray & associates
landscape architecture

15 The Seaport Building, 44-45 Clarendon Road, Dublin 3, D03 R9P3
 mail@murray-associates.com
 www.murray-associates.com
 +353 (0)1 854 0060

0	01/04/22	Planning Issue	HT	MB
REV DATE	REVISION	DRAWN	CHECKED	

CLIENT
Blackwin Limited

PROJECT TITLE
Warehousing / Logistics and Office Development at Calmount Road

SHEET TITLE
**Landscape Sections
Sheet 2 of 4**

SHEET NO. 1878_PL_S_02	SHEET SIZE A1
SCALE 1:100	REVISION 0
DATE PLANNING	DATE 01/04/22