



Section E-E' South Boundary
Scale 1:100

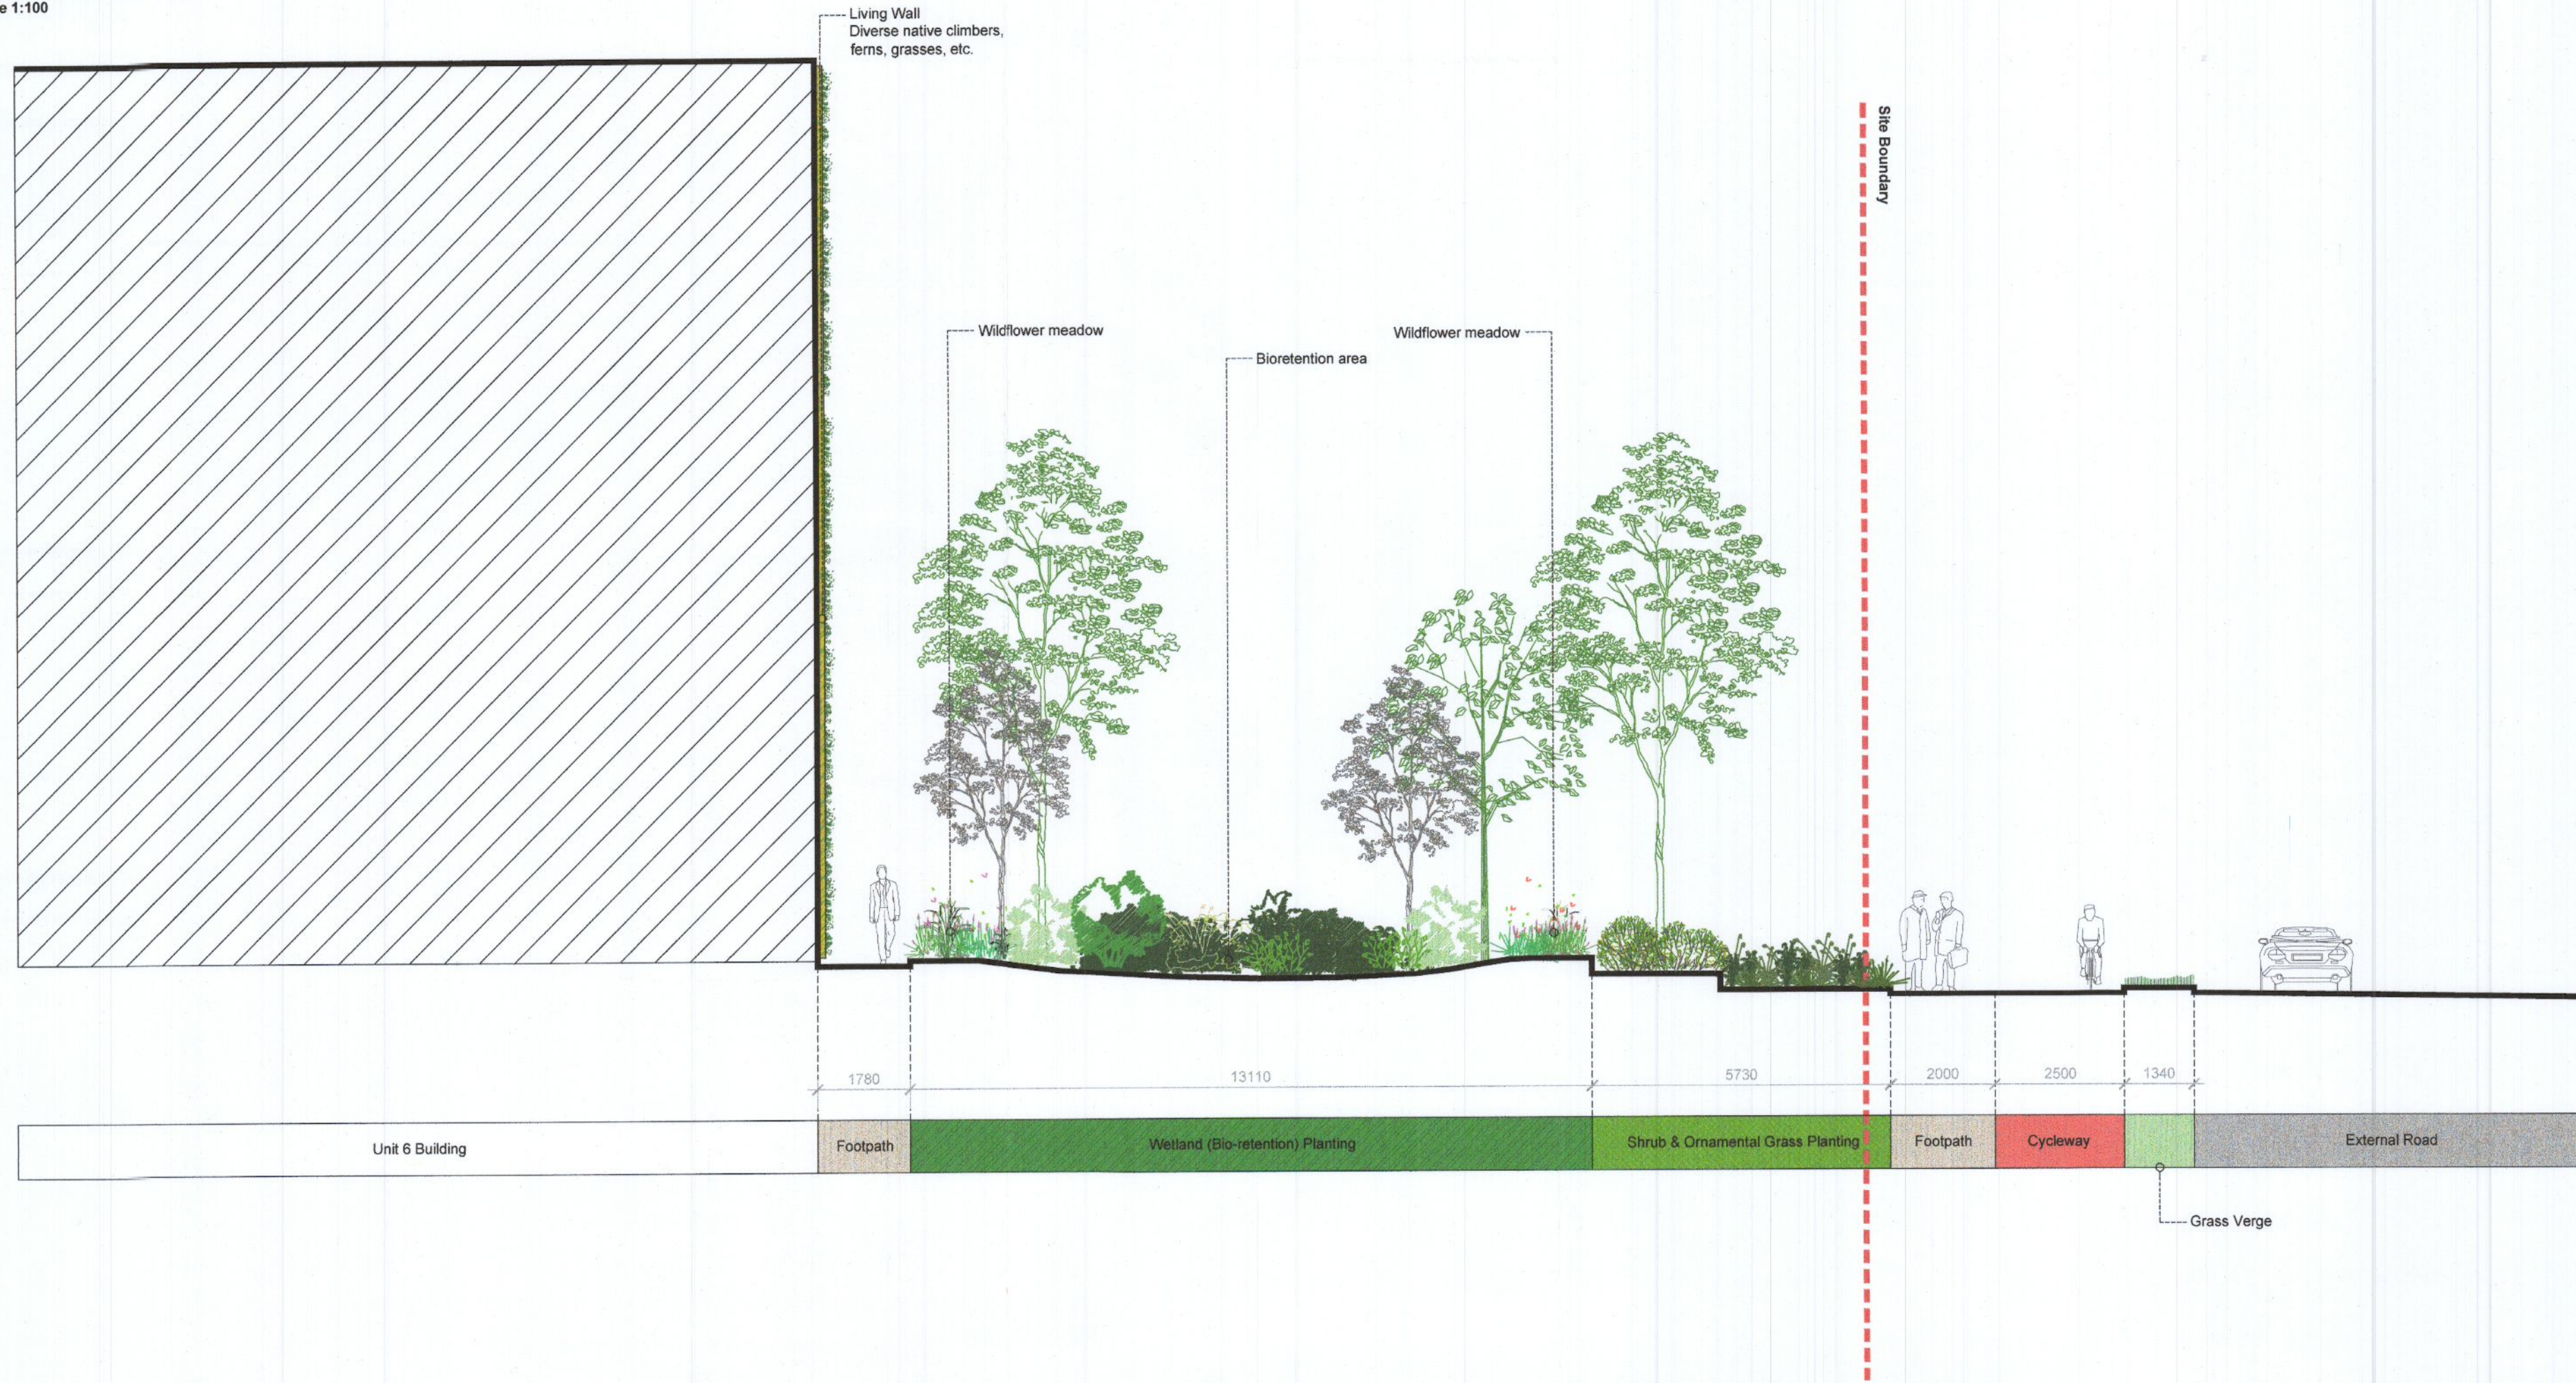

Section F-F' South Boundary & Coffee Unit Entrance
Scale 1:100

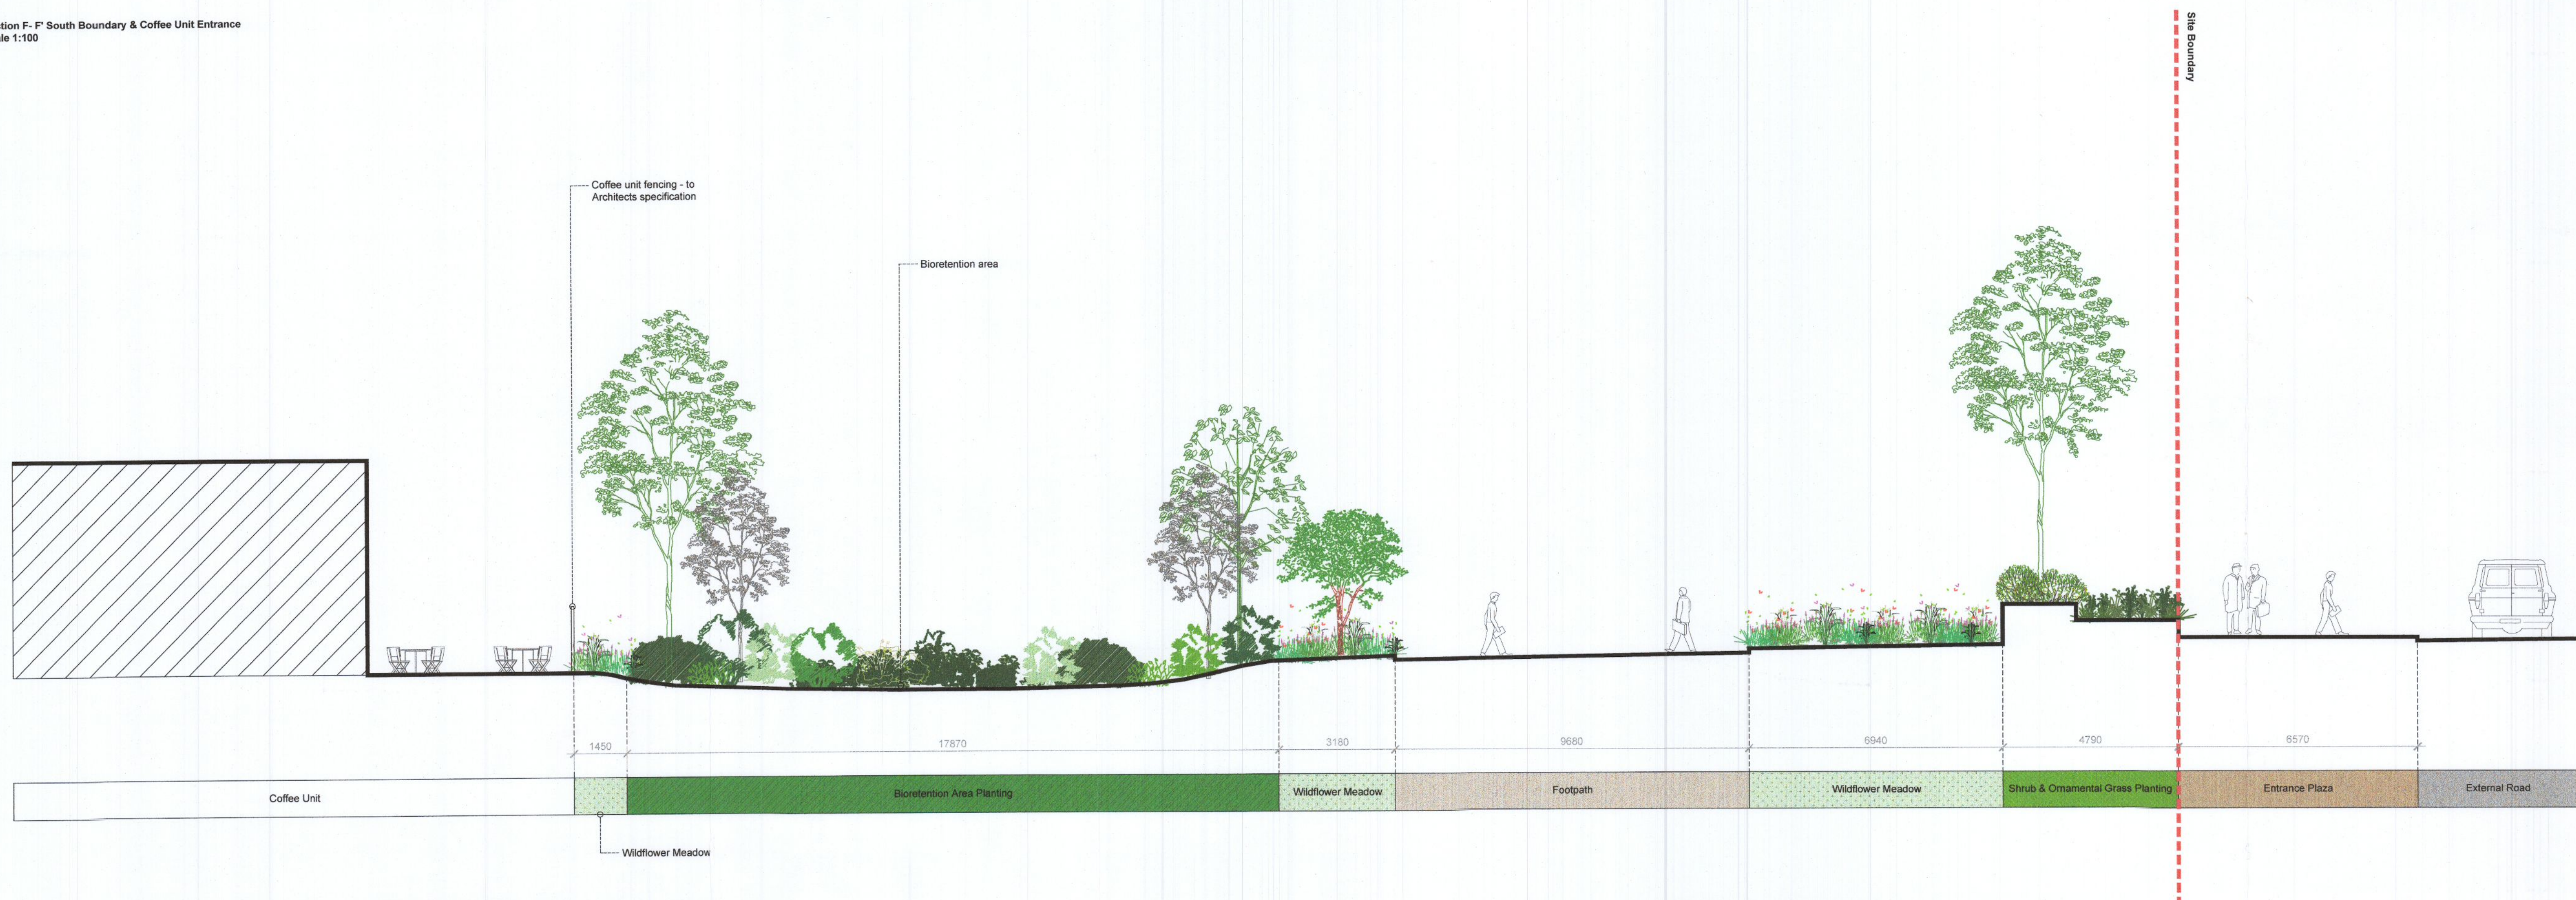

1. This drawing is intended to show landscape architectural proposals only. Please refer to Architects and Engineers drawings for relevant details of buildings, structures, roads, paving, etc.
2. The copyright of this drawing is vested with Murray & Associates. This drawing may not be copied or reproduced without written consent.
3. All materials referred to on this drawing, including plant species, are indicative and subject to change following detailed site investigation. Significant changes, if any are required, will be referred to the relevant authority for agreement.
4. This drawing is not suitable for use for construction purposes.
5. Discrepancies to be referred to Murray & Associates for clarification.

murray & associates
landscape architecture

16 The Seapoint Building, 44-45 Clarendon Road, Dublin 3, D03 R9K0. mail@murray-associates.com www.murray-associates.com +353 (0)1 854 0900

0 | 01/04/22 | Planning Issue | HT | MB
REV DATE | REVISION | DRAWN | CHECKED

CLIENT: Blackwin Limited
PROJECT TITLE: Warehousing / Logistics and Office Development at Calmound Road

SHEET TITLE: Landscape Sections
Sheet 3 of 4

SHEET NO. 1878_PL_S_03	SHEET SIZE A1
SCALE 1:100	REVISION 0
STAGE PLANNING	DATE 01/04/22