

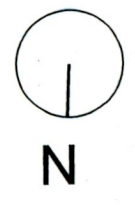


# SITE LAYOUT PLAN

M11

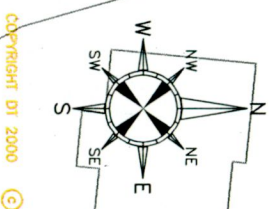

- FFL 61.25 DENOTES FINISHED FLOOR LEVEL
- FFL 61.25 DENOTES PROPOSED ROAD LEVEL
- PERMEABLE PAVING
- ATTENUATION TANK
- TACTILE PAVING
- SMH 1 - INDICATES STORM MANHOLE COVER LEVEL
- CL.60.92 - INDICATES COVER LEVEL
- IL.59.50 - INDICATES INVERT LEVEL
- INDICATES ROAD GUILLET
- FMH 1 - INDICATES FOLL MANHOLE COVER LEVEL
- CL.17.89 - INDICATES COVER LEVEL
- IL.16.43 - INDICATES INVERT LEVEL
- INSPECTION BOX

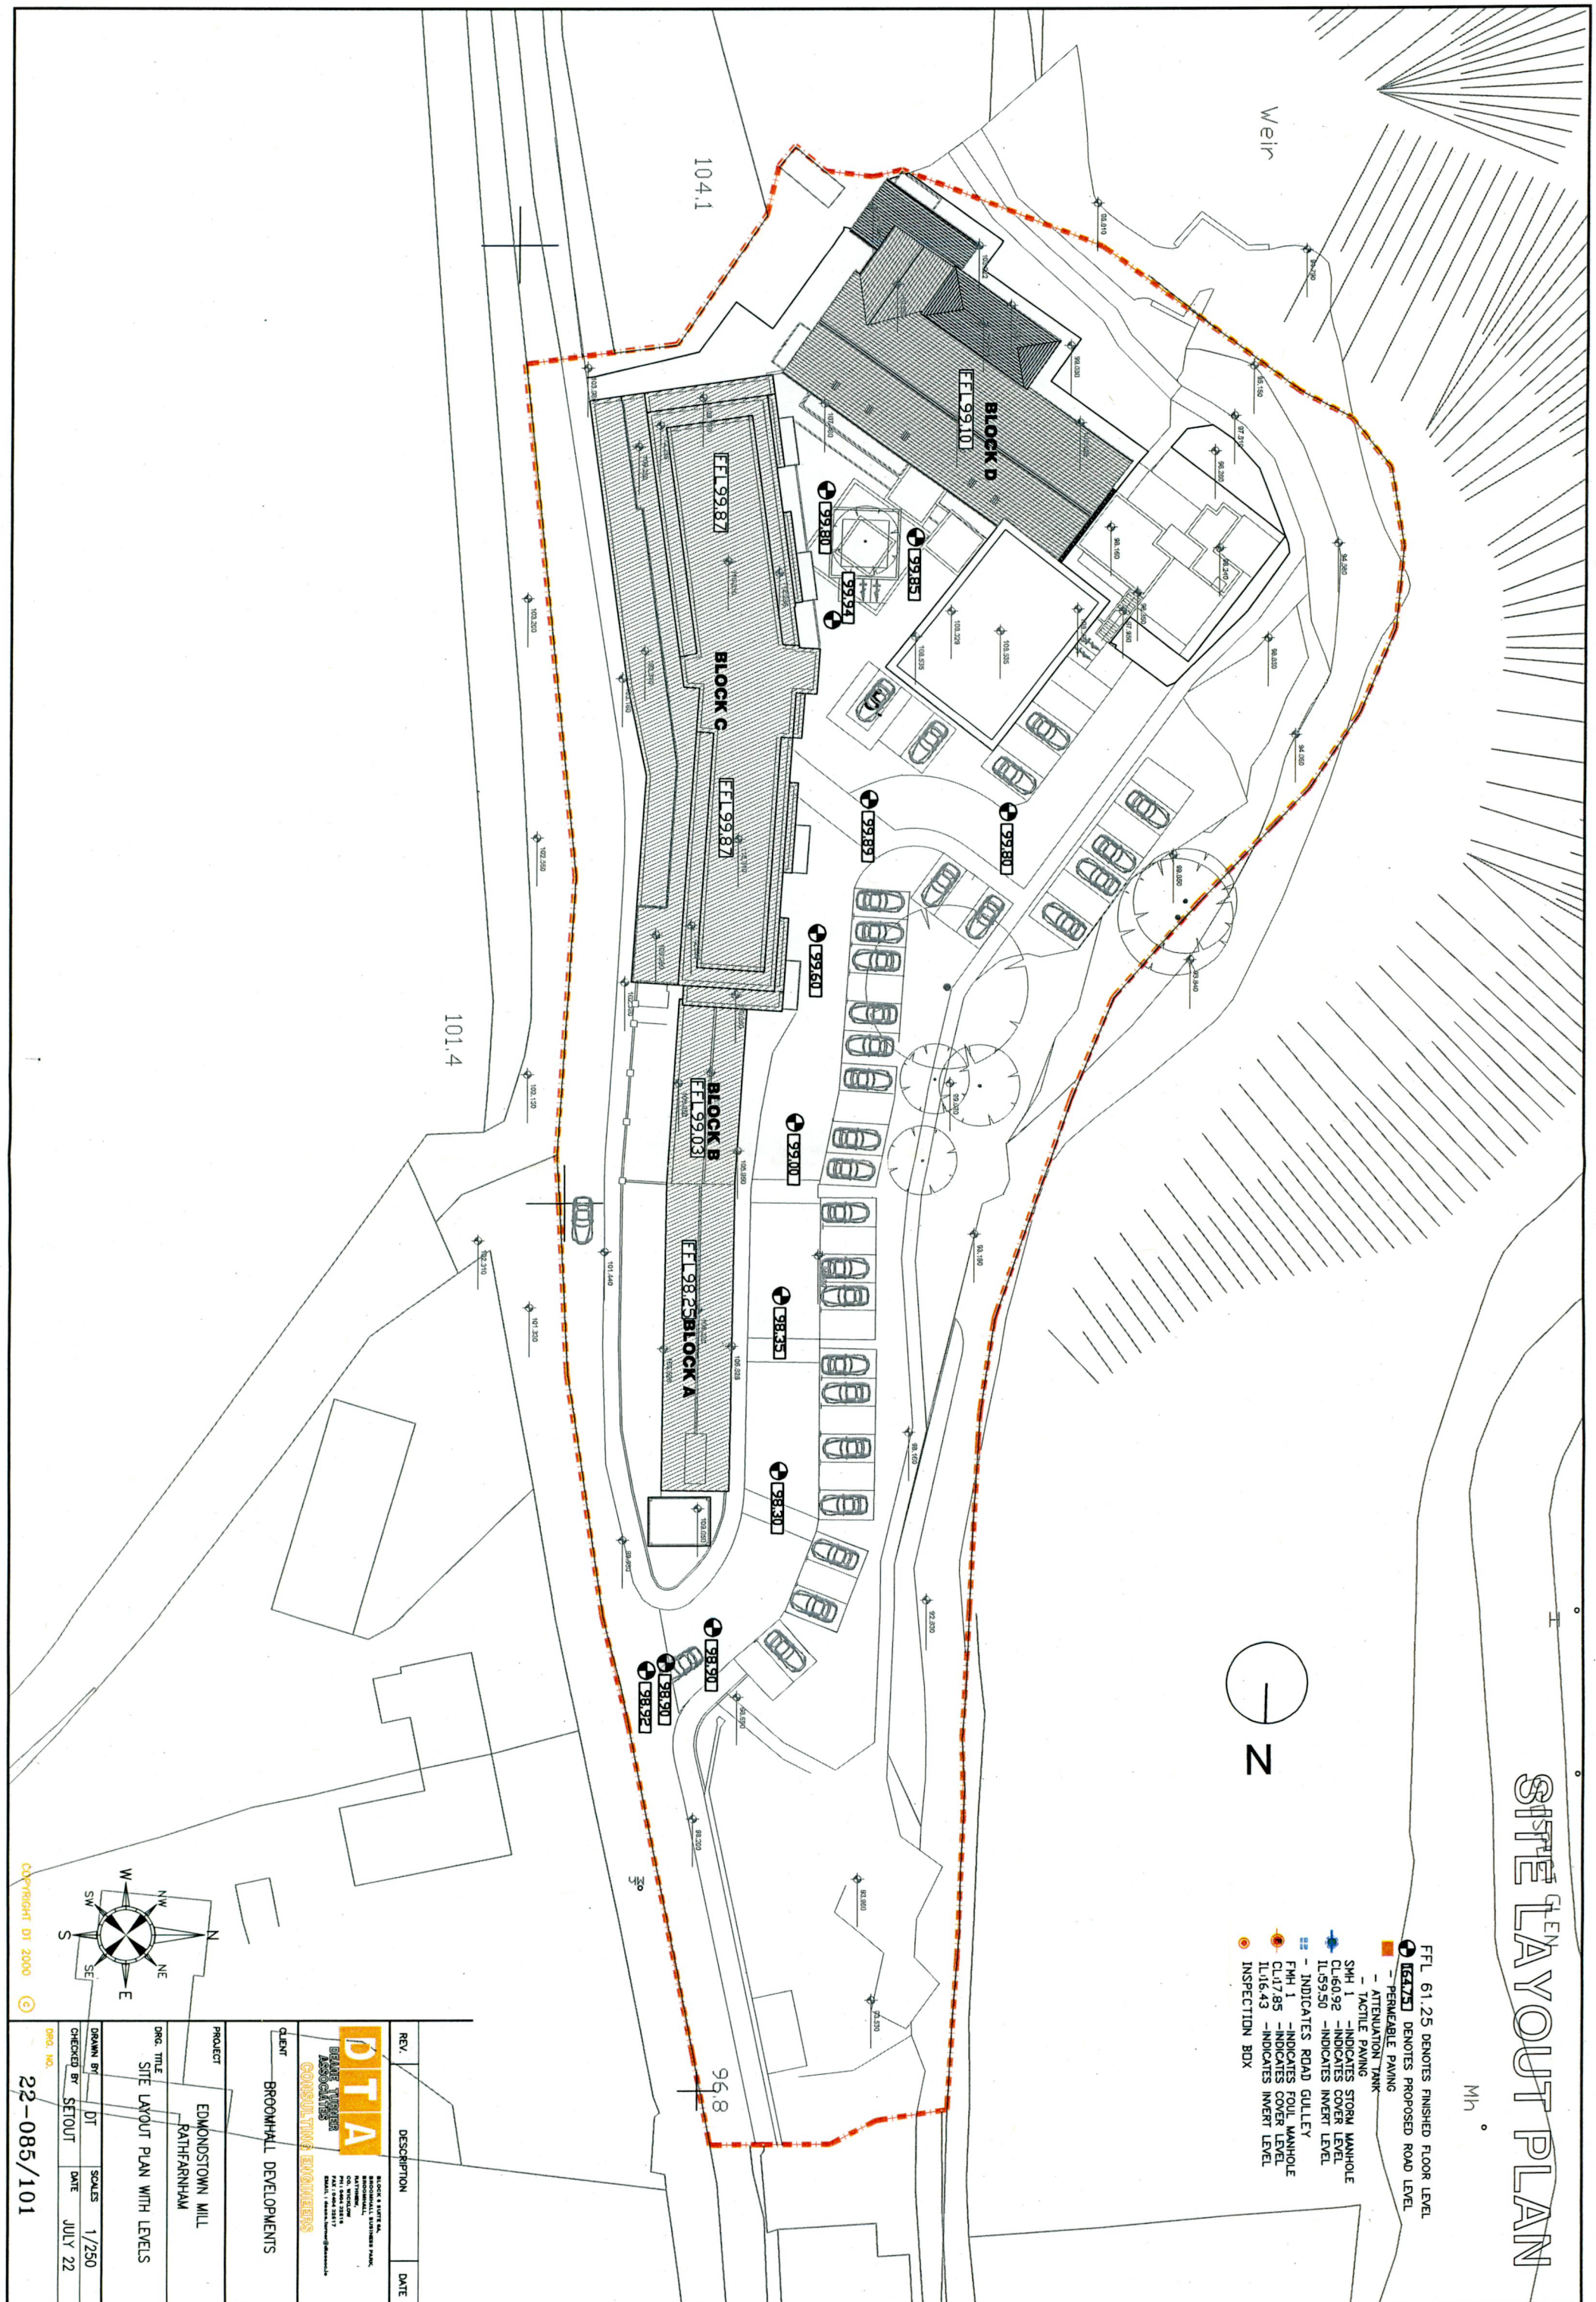

REV.	DESCRIPTION	DATE

<b>DTA</b>	DRG. TITLE	DRG. NO.
BEANE TUNNEY ASSOCIATES	SITE LAYOUT PLAN WITH LEVELS	22-085/101
CONSULTING ENGINEERS	CHECKED BY	DATE
	DT	JULY 22
	SETOUT	
	SCALES	1/250

CLIENT	PROJECT
BROOMHALL DEVELOPMENTS	EDMONDSTOWN MILL RATHFARNHAM

COPYRIGHT DT 2000