
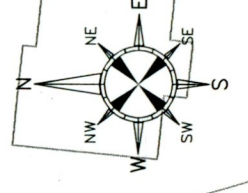
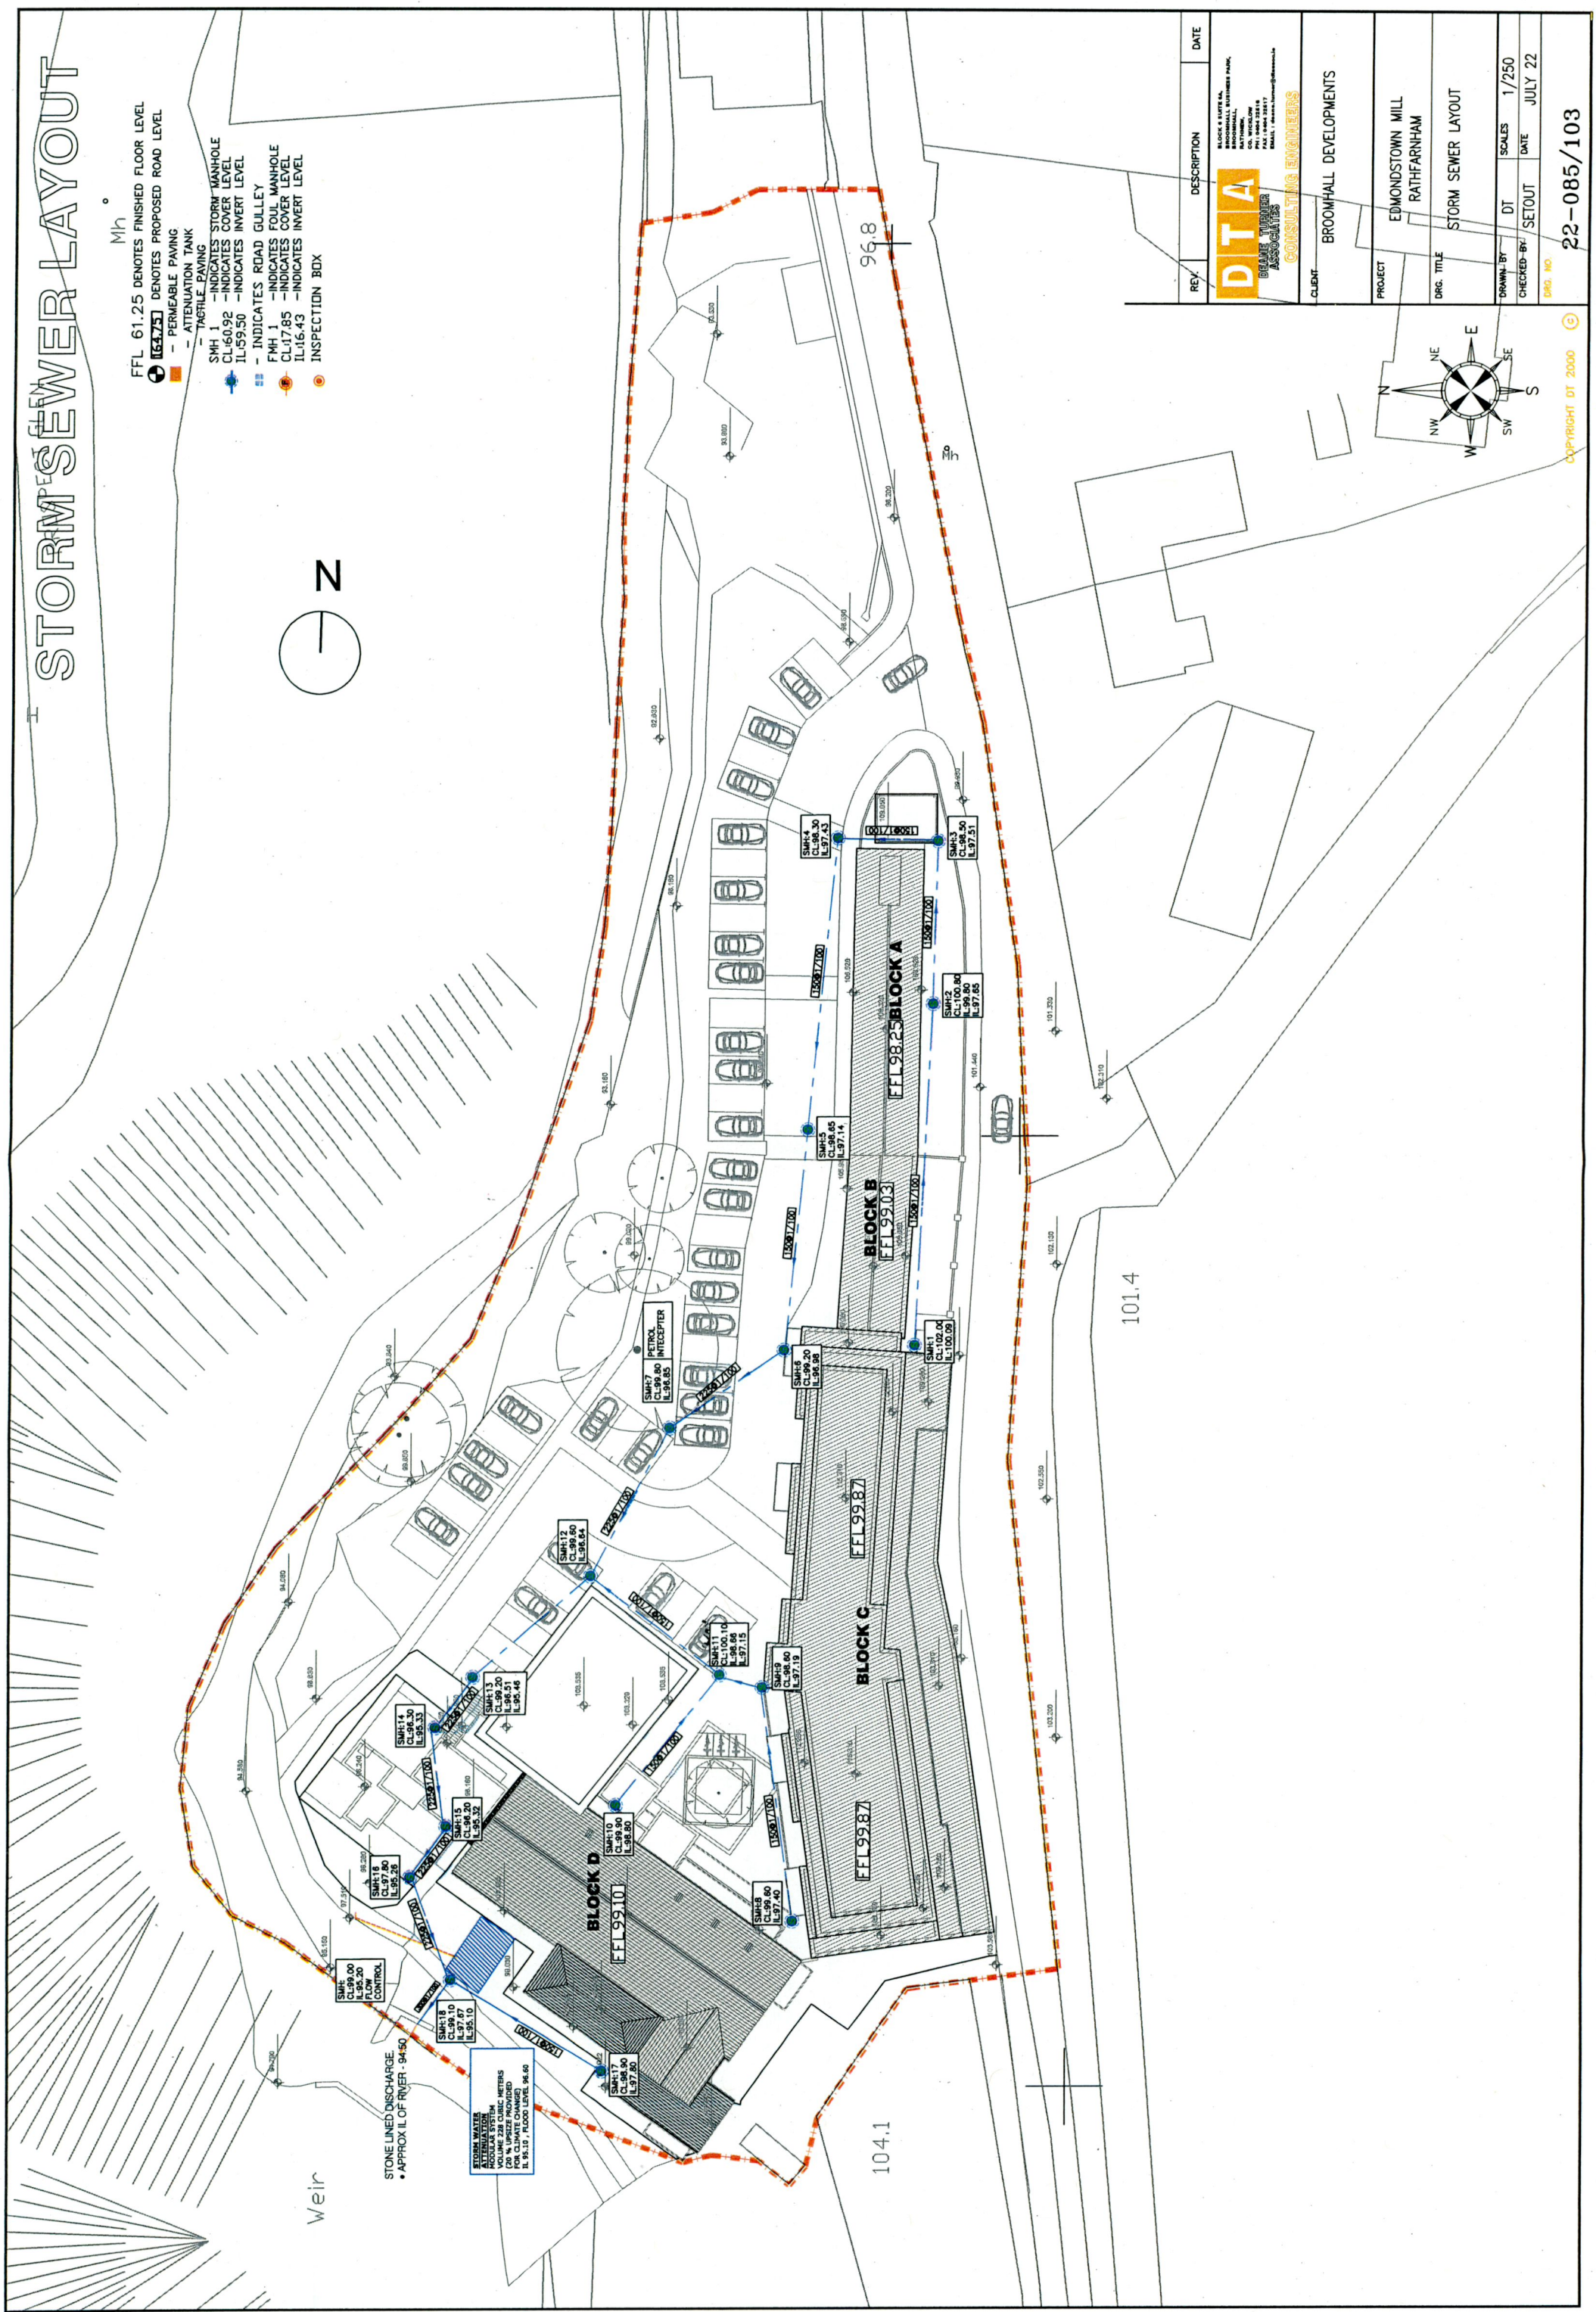


STORM SEWER LAYOUT

- Mh
- FFL 61.25 DENOTES FINISHED FLOOR LEVEL
 - 61.25 DENOTES PROPOSED ROAD LEVEL
 - PERMEABLE PAVING
 - ATTENUATION TANK
 - TAGBLE PAVING
 - SMH 1 - INDICATES STORM MANHOLE
 - CL:60.92 - INDICATES COVER LEVEL
 - IL:59.50 - INDICATES INVERT LEVEL
 - INDICATES ROAD GULLEY
 - SMH 1 - INDICATES FOUL MANHOLE
 - CL:17.85 - INDICATES COVER LEVEL
 - IL:16.43 - INDICATES INVERT LEVEL
 - INSPECTION BOX

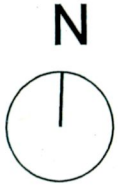


REV.	DESCRIPTION	DATE

DTA
 CONSULTING ENGINEERS


CLIENT	BROOMHALL DEVELOPMENTS
PROJECT	EDMUNDSTOWN MILL RAITHFARNHAM
DRG. TITLE	STORM SEWER LAYOUT
DRAWN BY	DT
CHECKED BY	DATE
SCALE	1/250
SETOUT	JULY 22
DRG. NO.	22-085/103

COPYRIGHT DT 2000

FOUL SECTIONS

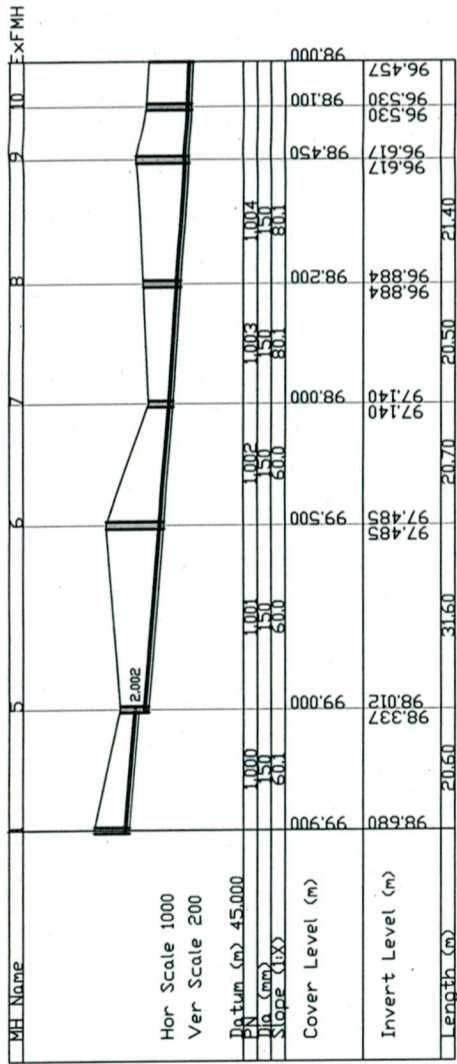


FMH 1 TO EXFMH

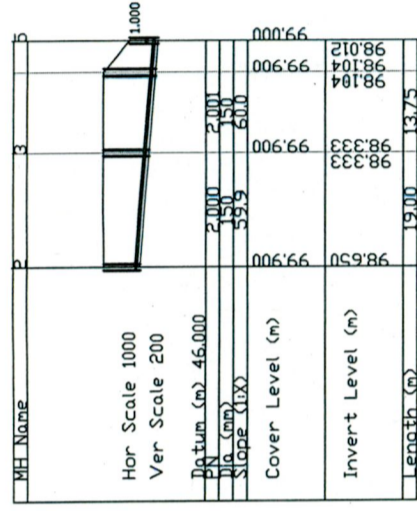


FMH 2 TO FMH 5


STORM SECTIONS

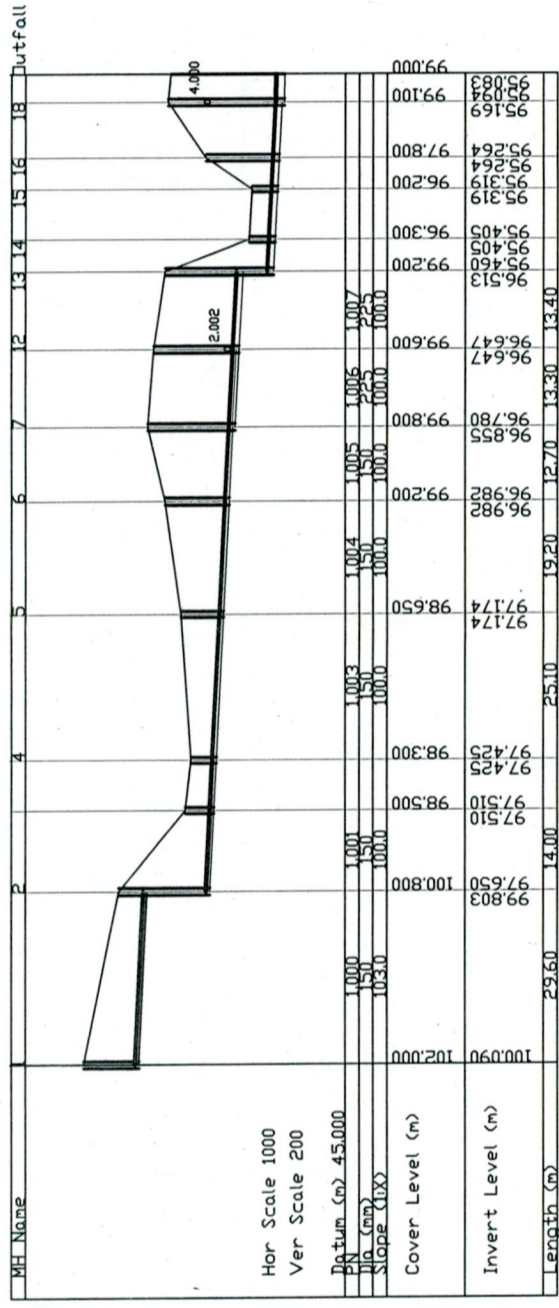


SMH 1 TO OUTFALL

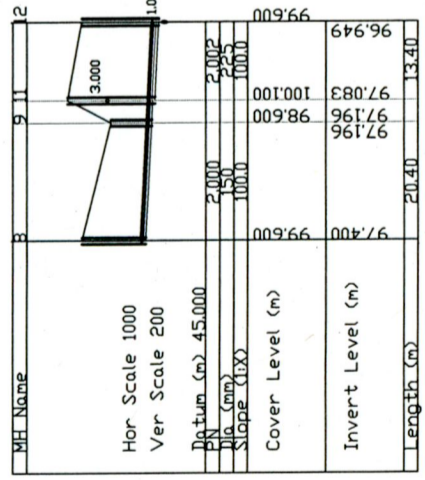

SMH 8 TO SMH 12

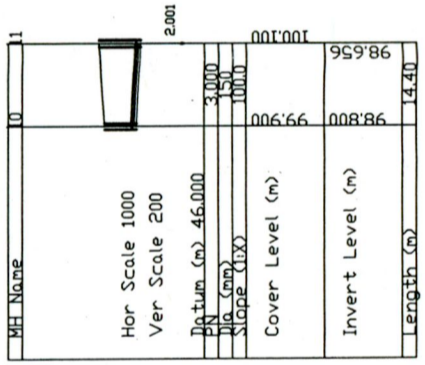

SMH 10 TO SMH 11



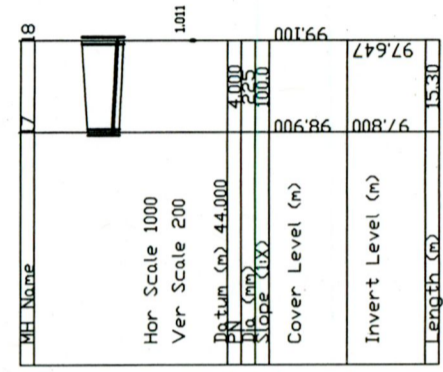


SMH 17 TO SMH 18

REV.	DESCRIPTION	DATE
	DTA DEANE TUNNEY ASSOCIATES CONSULTING ENGINEERS	
	CLIENT: BROOMHALL DEVELOPMENTS	
	DRG. TITLE: FOUL & STORM SEWER SECTIONS	
	DRAWN BY: DT	SCALES: 1/250
	CHECKED BY: SETOUT	DATE: JULY 22
	PRG. NO.	22-085/104

FOUL SEWER PLAN

- Mh
- FFL 61.25 DENOTES FINISHED FLOOR LEVEL
 - CL 61.25 DENOTES PROPOSED ROAD LEVEL
 - PERMEABLE PAVING
 - ATTENUATION TANK
 - TACTILE PAVING
 - SMH 1 - INDICATES STORM MANHOLE COVER LEVEL
 - CL 60.92 - INDICATES COVER LEVEL
 - IL 59.50 - INDICATES INVERT LEVEL
 - INDICATES ROAD GULLY
 - FMH 1 - INDICATES FOUL MANHOLE COVER LEVEL
 - CL 17.85 - INDICATES COVER LEVEL
 - IL 16.43 - INDICATES INVERT LEVEL
 - INSPECTION BOX

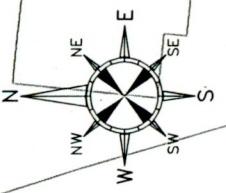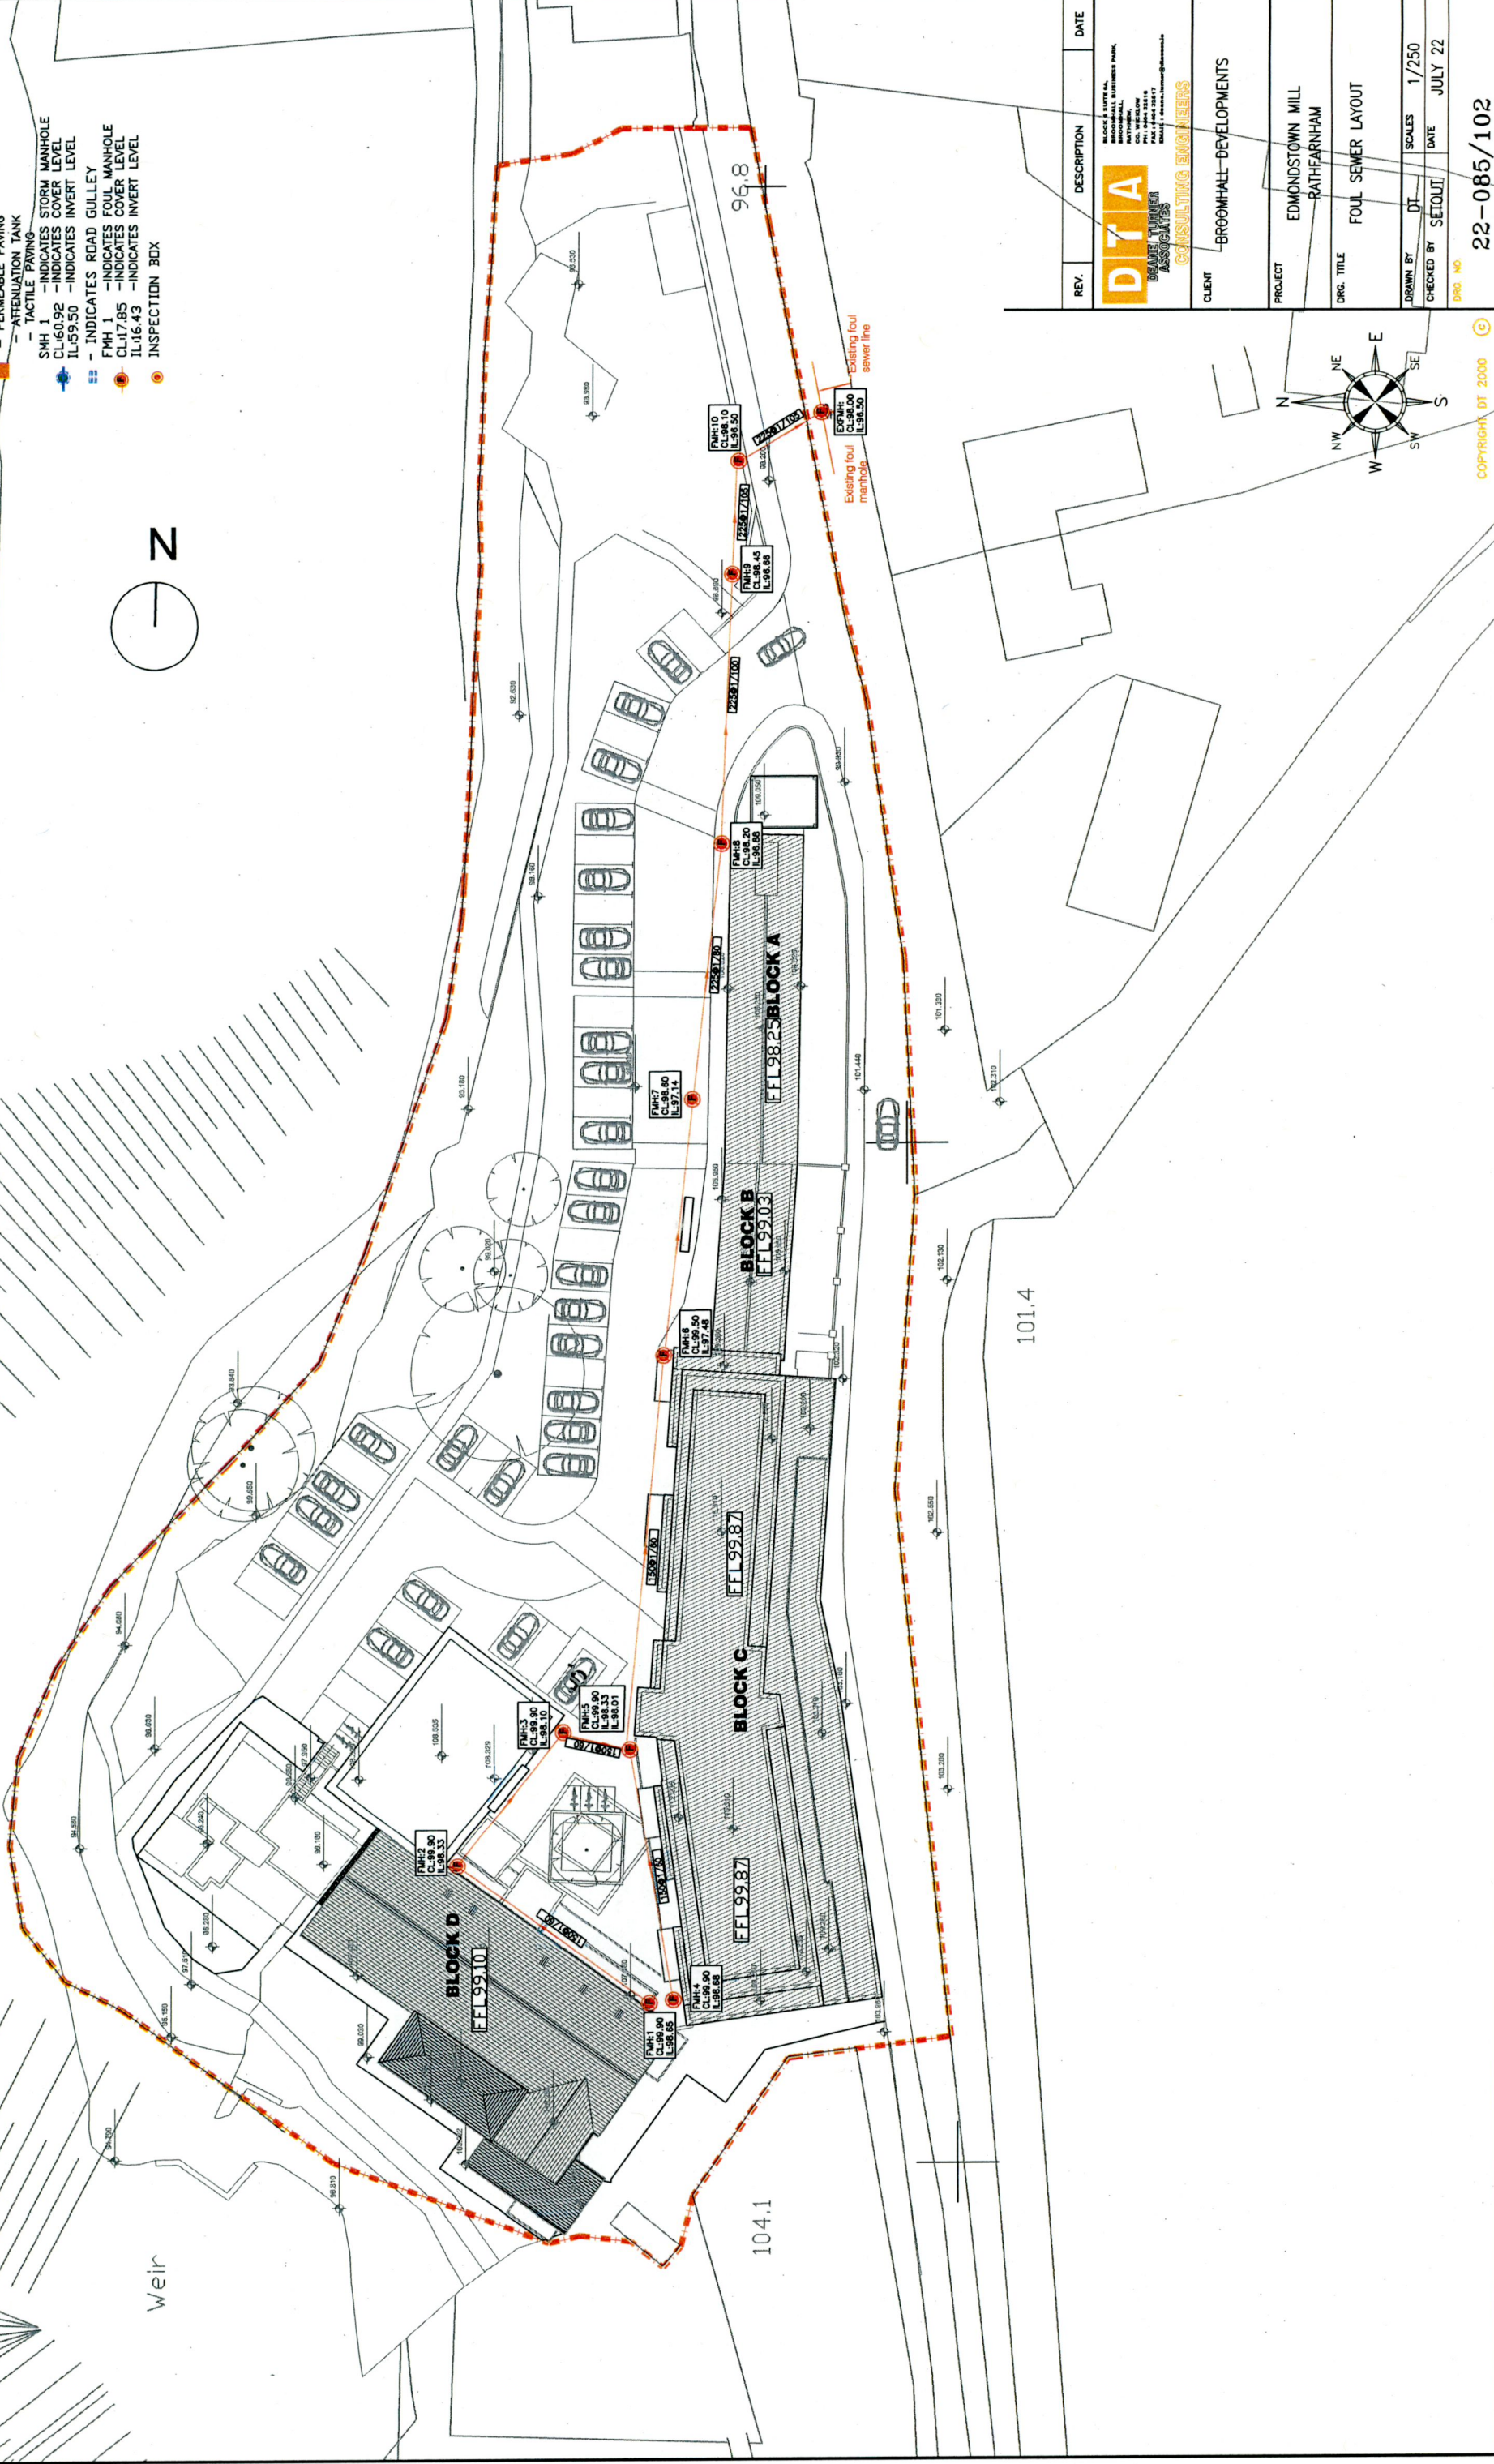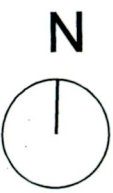

REV.	DESCRIPTION	DATE


CONSULTING ENGINEERS

CLIENT - BROOKHALL DEVELOPMENTS

PROJECT - EDMONDSTOWN MILL RATHFARNHAM

DRG. TITLE - FOUL SEWER LAYOUT

DRAWN BY - DT

CHECKED BY - SETOUT

DATE - JULY 22

SCALE - 1/250

PROJ. NO. - 22-085/102

COPYRIGHT © 2000