



SECTIONAL ELEVATION A-AA
SCALE 1:50@A1

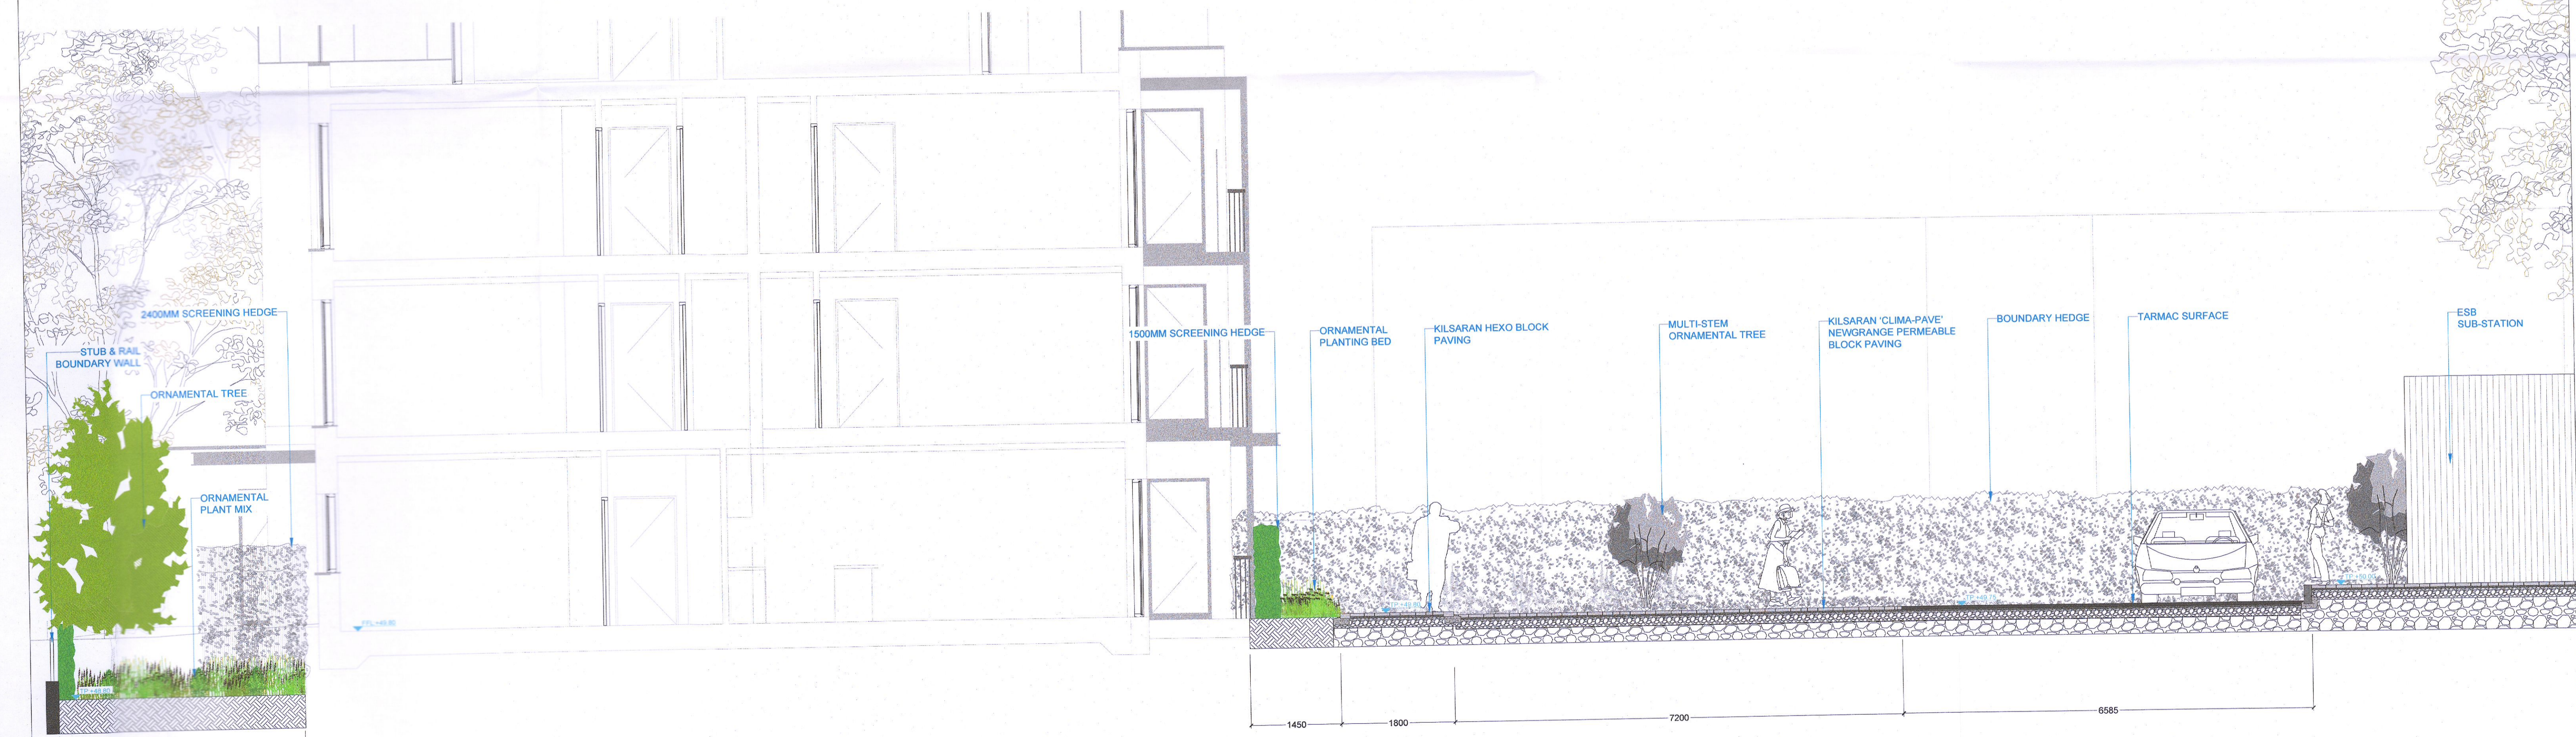

SECTIONAL ELEVATION B-BB
SCALE 1:50@A1

DO NOT SCALE FROM THIS DRAWING. WORK ONLY FROM FIGURED DIMENSIONS
ALL ERRORS AND OMISSIONS ARE TO BE REPORTED TO LANDSCAPE ARCHITECT

REV.	DATE	REFERENCE	BY:	REV.	DATE	REFERENCE	BY:
A	2022-09-09	SECTIONAL ELEVATIONS	SK				

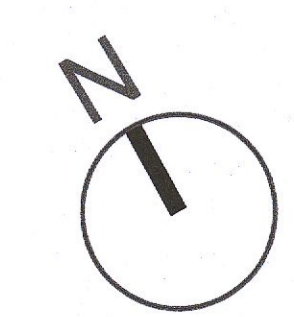

MURPHY+SHEANON
Horticulture & Landscape Architecture

Contact : colum@murphysheanon.ie
Tel : +353860787147
Address : 2Richmond Lodge, Richmond Green,
Corryckbrennan Road, Monkstown, Dublin .18

CLIENT: SIRO HOMES	DRAWING NUMBER: 362-TD-03
PROJECT: NUTGROVE AVENUE, RATHFARNHAM	PROJECT NUMBER: 362
TITLE: SECTIONAL ELEVATIONS	PROJECT STATUS: TENDER
	SHEET NO: A
	DATE: SEPTEMBER 2022
	SCALE: AS SHOWN@A1
	DRAWN BY: SK
	CHECKED BY: KR/CS

CAD FILE REFERENCE:
g:\shared drives\murphy sheanon office\m+s_office\jobs\2101362 - nutgrove avenue, rathfarnham\m+s\3. tender\21-362-td-01_09.22.dwg