




1 PERMITTED CONTIGUOUS ELEVATION - NORTH - PLANNING REF ABP-305556-19
Scale: 1:250

2 PROPOSED CONTIGUOUS ELEVATION - NORTH
Scale: 1:250



3 PERMITTED CONTIGUOUS ELEVATION - SOUTH - PLANNING REF ABP-305556-19
Scale: 1:250

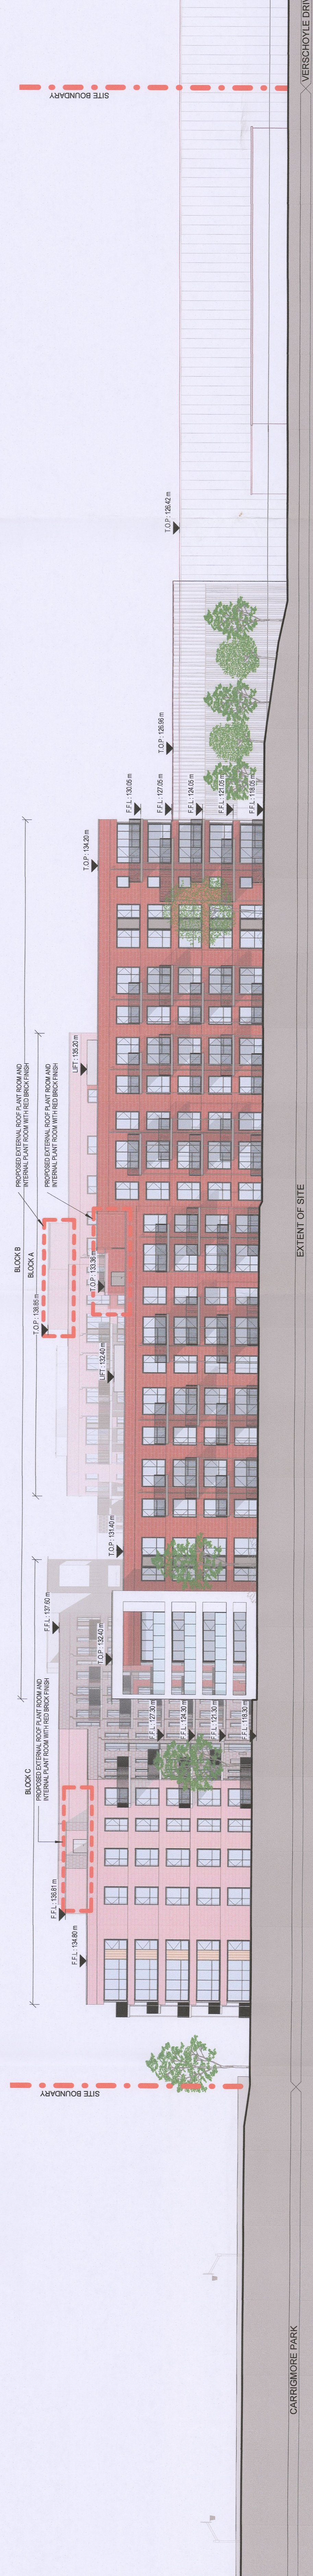

4 PROPOSED CONTIGUOUS ELEVATION - SOUTH
Scale: 1:250

REV	DATE	DESCRIPTION	BY
1	21/01/2022	ISSUED FOR PLANNING	PK
2	26/01/2022	ISSUED FOR PLANNING	PK
3	02/02/2022	ISSUED FOR PLANNING	PK
4	13/02/2022	ISSUED FOR PLANNING	PK
5	03/02/2022	ISSUED FOR PLANNING	PK
6	03/02/2022	ISSUED FOR PLANNING	PK
7	06/02/2022	ISSUED FOR PLANNING	PK
8	21/02/2022	ISSUED FOR PLANNING	PK
9	22/02/2022	ISSUED FOR PLANNING	PK

--- SITE BOUNDARY
- - - AMENDMENTS TO PLANNING APPLICATION REF ABP-305556-19

PLANNING

Client: CITYWEST DRIVE LIMITED PARTNERSHIP
Project: CITYWEST DRIVE
Title: CONTIGUOUS ELEVATIONS - NORTH & SOUTH
Sheet No: 1272-MDO-ZZ-ZZ-DR-A-06001
Scale: As Indicated
Current Rev: 9
Project No: 1272

Approved By: *[Signature]*

Citywest Drive Limited Partnership
11 Merrion Square, Dublin 2, Ireland
Telephone: +353 (0)1 480 4171
info@citywest.ie | www.citywest.ie

MC GAULLEY DAVE O'CONNELL
ARCHITECTS

11 Merrion Square, Dublin 2, Ireland
Telephone: +353 (0)1 480 4171
info@mcgaulley.com | www.mcgaulley.com