




1 PERMITTED CONTIGUOUS ELEVATION - EAST - PLANNING REF ABP-305556-19
Scale: 1:250

THE DRAWING IS MADE IN ACCORDANCE WITH THE DRAWING PRACTICE AND STANDARDS OF THE ARCHITECTS AND REMAINS THEIR COPYRIGHT

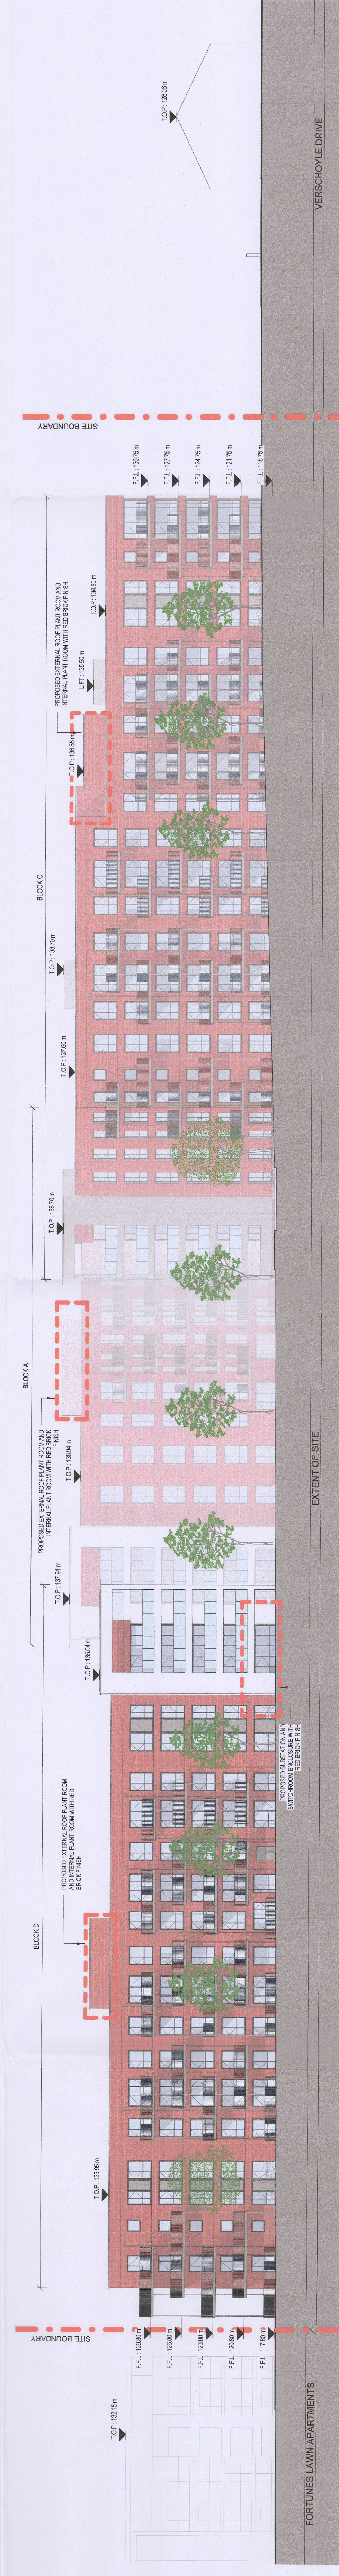

2 PROPOSED CONTIGUOUS ELEVATION - EAST
Scale: 1:250

REV	DATE	DESCRIPTION	BY
1	21/07/2022	ISSUED FOR PLANNING	PK
2	28/07/2022	ISSUED FOR PLANNING	PK
3	01/08/2022	ISSUED FOR PLANNING	PK
4	05/08/2022	ISSUED FOR PLANNING	PK
5	09/08/2022	ISSUED FOR PLANNING	PK
6	10/08/2022	ISSUED FOR PLANNING	PK
7	15/08/2022	ISSUED FOR PLANNING	PK
8	21/08/2022	ISSUED FOR PLANNING	PK
9	23/08/2022	ISSUED FOR PLANNING	PK

--- SITE BOUNDARY
--- AMENDMENTS TO PLANNING APPLICATION REF ABP-305556-19

PLANNING

Client: CITYWEST DRIVE LIMITED PARTNERSHIP
Project: CITYWEST DRIVE
Title: CONTIGUOUS ELEVATIONS - WEST
Scale: As indicated
Sheet No.: 1272-MDO-ZZ-DR-A-06002
Project No.: 1272

Approved by: *[Signature]*

MCG CAULEY DAVE O'CONNELL
ARCHITECTS
11 Merrion Square, Dublin 2, Ireland
Telephone: +353 (0)1 469 4171
Fax: +353 (0)1 469 4172
www.mcgauley.com