


- LEGEND**
- PERMEABLE PAVING SIZED TO ACCOMMODATE 100 YEAR STORMS
 - SEDUM GREEN ROOF SYSTEM
 - WATERBUTT FOR LOCAL IRRIGATION AND WASHDOWN USE
 - HARD STANDING AREAS
 - GRASS STANDING AREAS

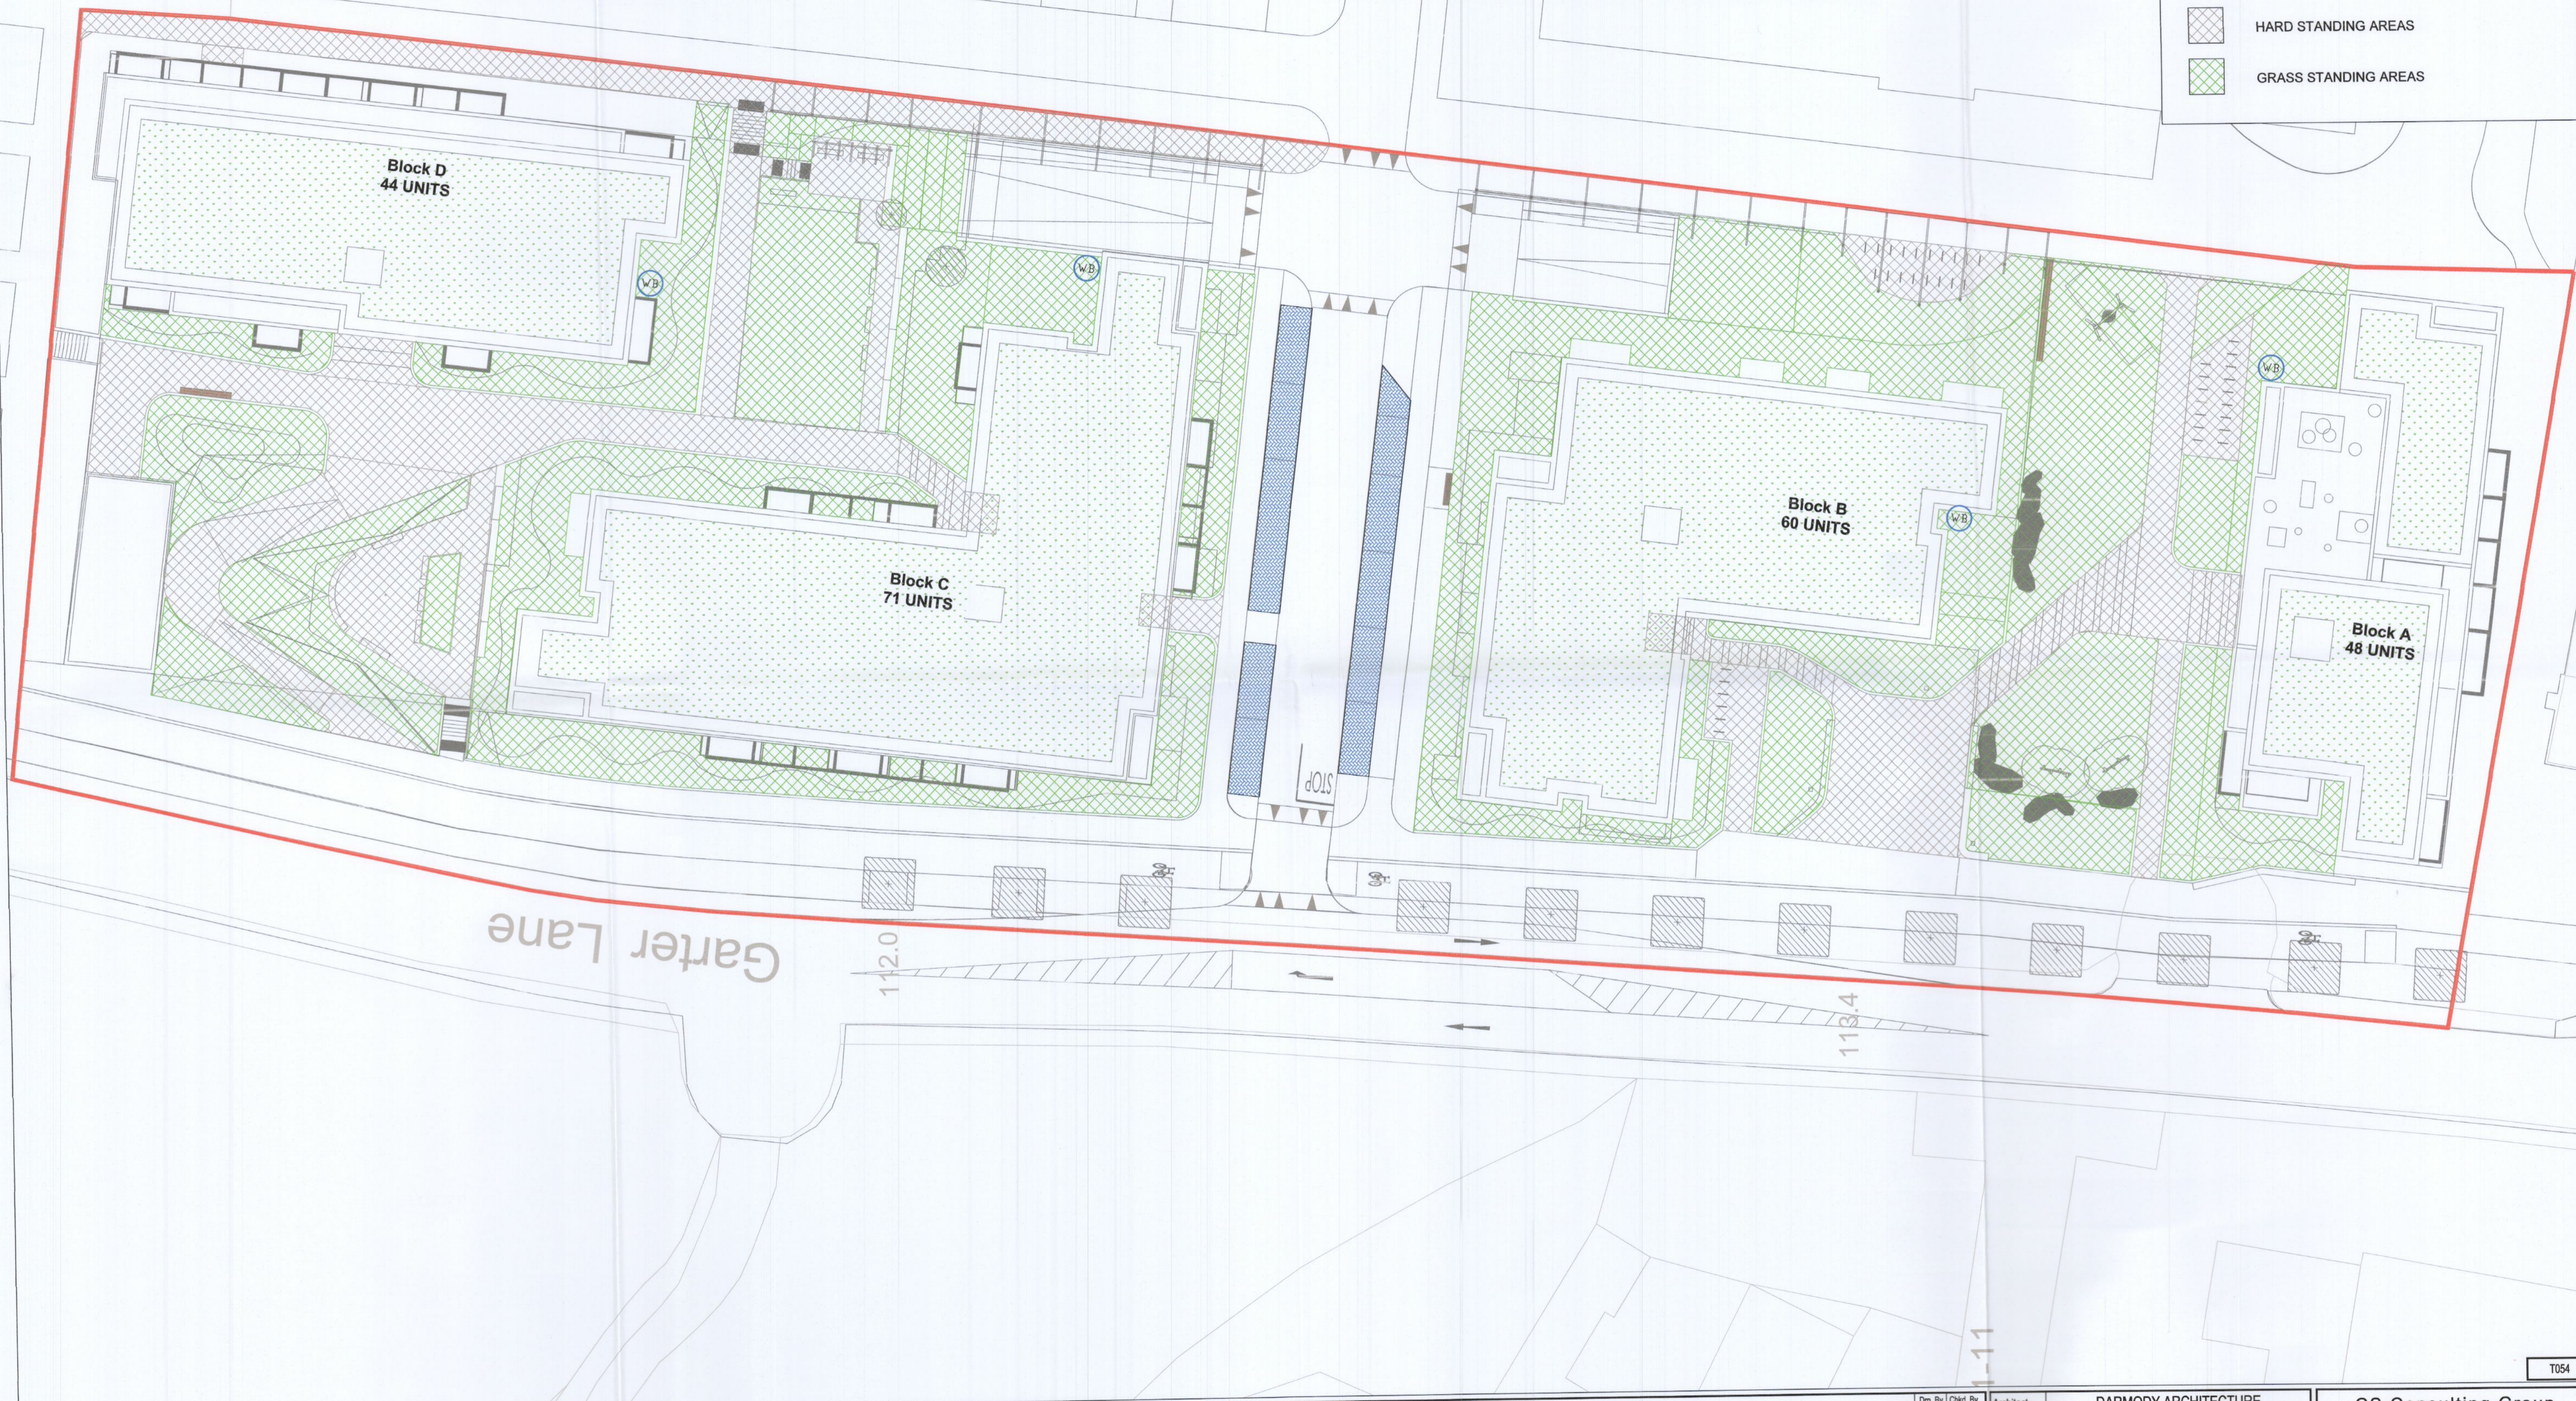

**PLANNING DRAWING.
NOT FOR CONSTRUCTION.**
ALL LEVELS GIVEN ARE
RELATIVE TO ORDNANCE DATUM.
THIS DRAWING HAS BEEN ISSUED FOR INFORMATION
PURPOSES ONLY AND MUST NOT BE USED
FOR CONSTRUCTION UNDER ANY CIRCUMSTANCES

- NOTES**
- For setting out refer to Architect's drawings.
 - This drawing to be read in conjunction with all other Architectural and Engineering drawings and all other relevant drawings and Specifications.
 - DO NOT SCALE THIS DRAWING. Use figured dimensions only.
 - No part of this document may be reproduced or transmitted in any form or stored in any retrieval system of any nature without the written permission as copyright holder except as agreed for use on the project for which the document was originally issued.
 - Ordnance Survey Ireland Licence Number EN 0074022

Rev. No.	Date	REVISION NOTE	Drn. By	Chkd. By

DARMODY ARCHITECTURE
RESIDENTIAL DEVELOPMENT AT
GARTER'S LANE, CITYWEST

SuD's Layout

Dwg. No. **GAR-CSC-ZZ-00-DR-C-0005**

Date: Aug 2022
 Drn. by: AB
 Chkd. by: GL
 Apprd. by: NB
 Scale: 1:250 @ A1

CS Consulting Group
DUBLIN | LONDON | LIMERICK

Head Office:
19-22 Dame Street, Dublin 2.
T: +353 (0)1 5490863
e: info@csconsulting.ie
w: www.csconsulting.ie

NSAI Certified
Quality Environment I.S. EN ISO 9001:2008
Energy I.S. EN ISO 14001:2004
Health & Safety OHSAS 18001:2007

T054