
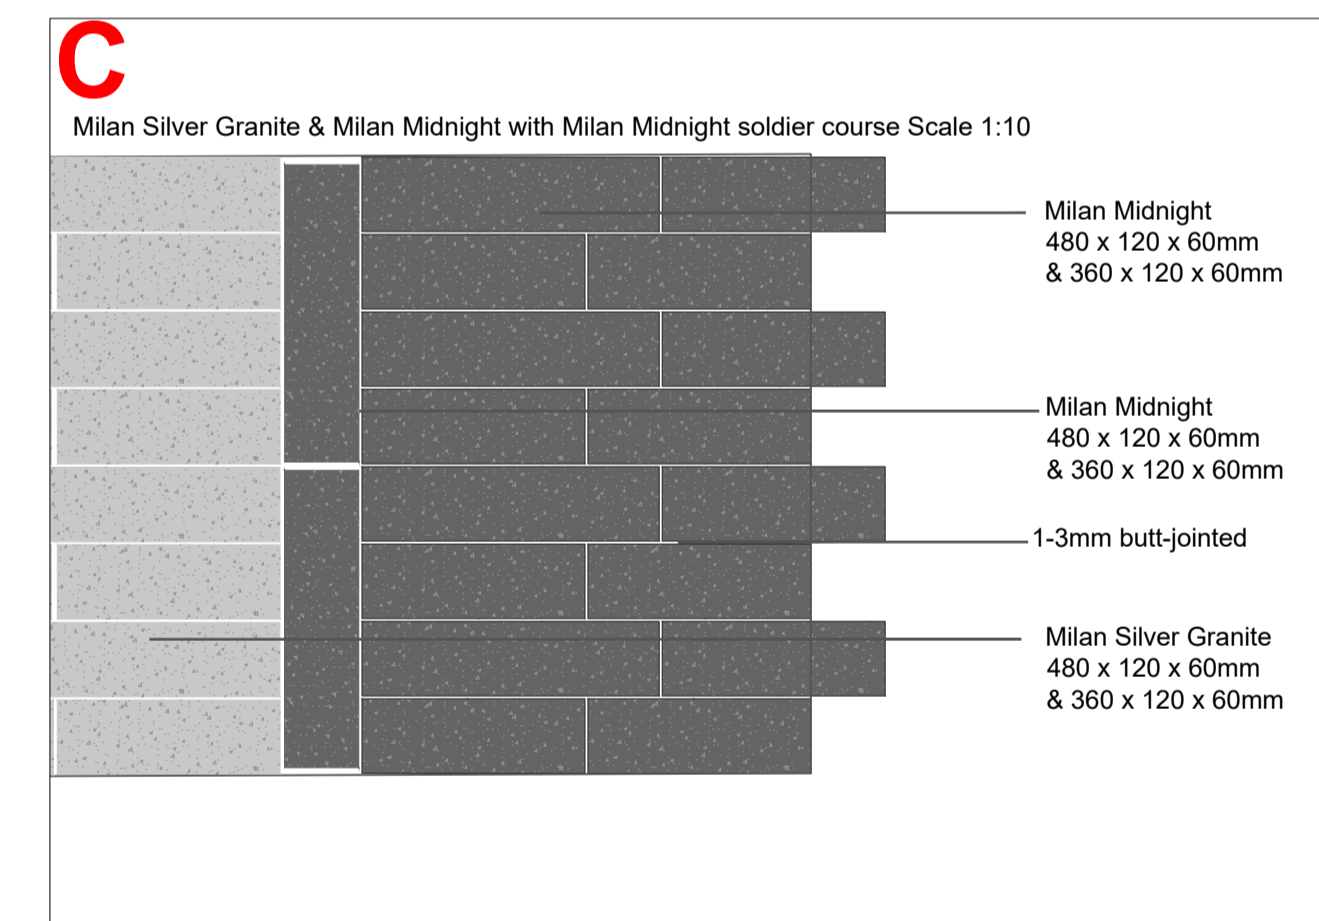
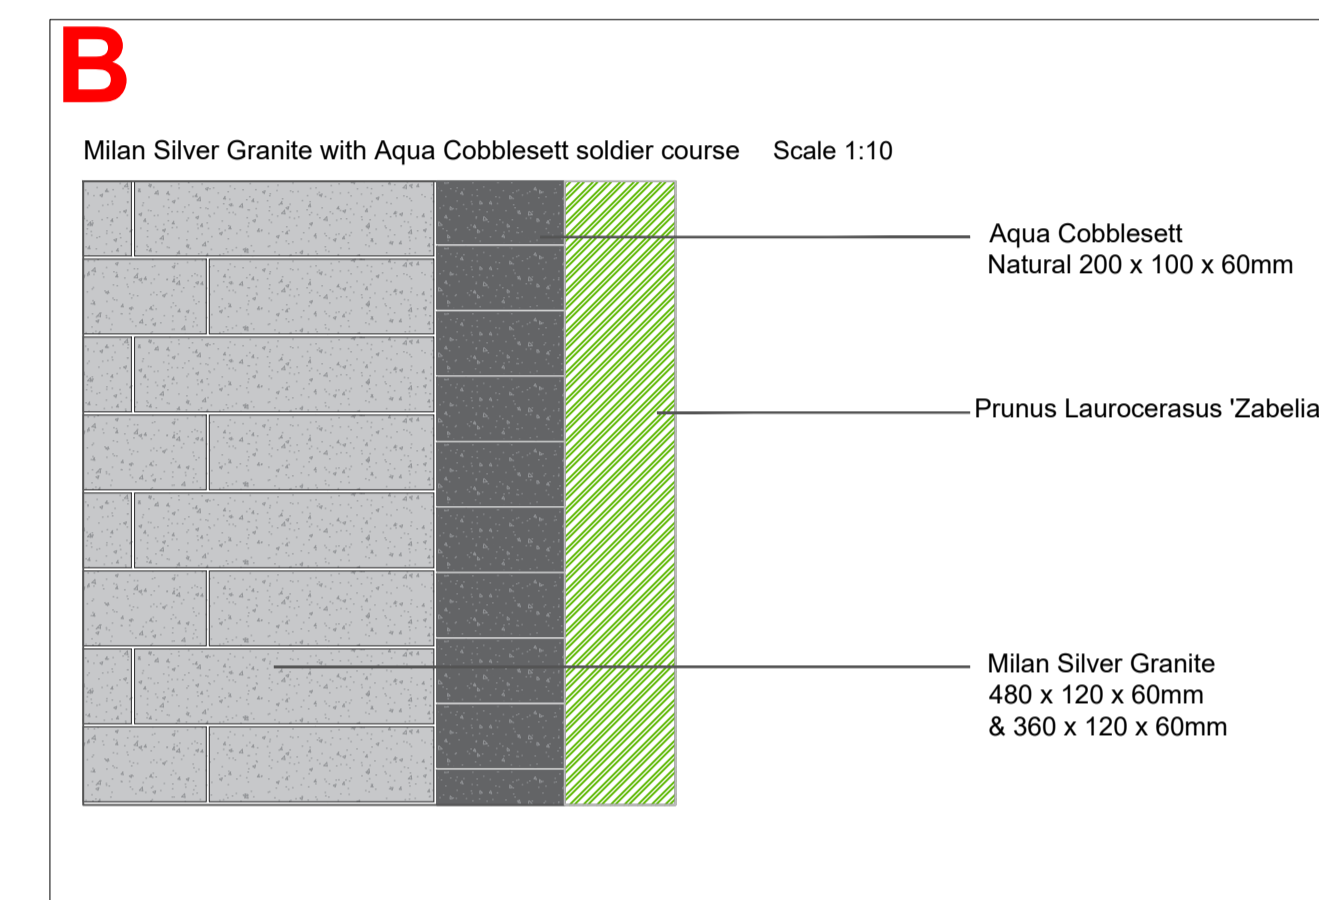
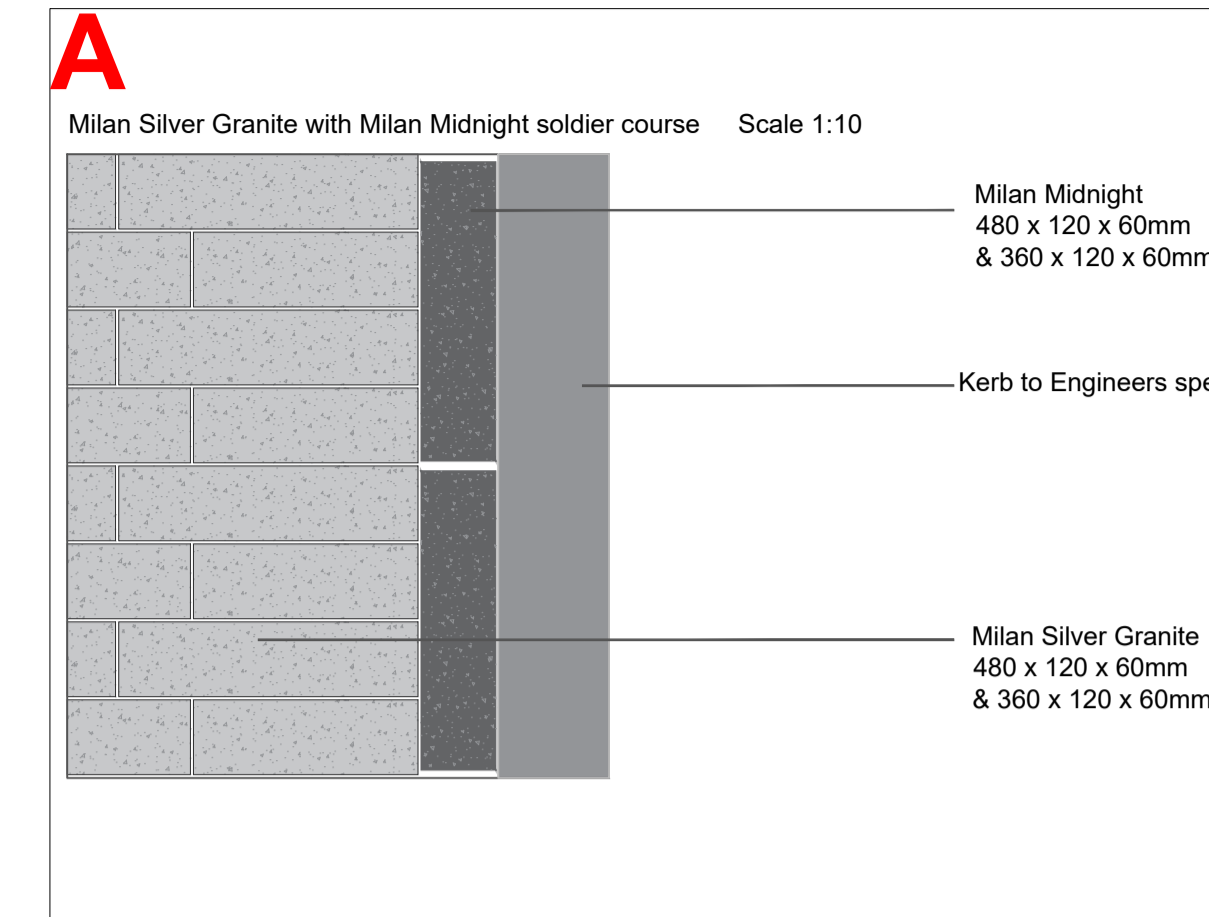


Paving Details 1:100 @A1-

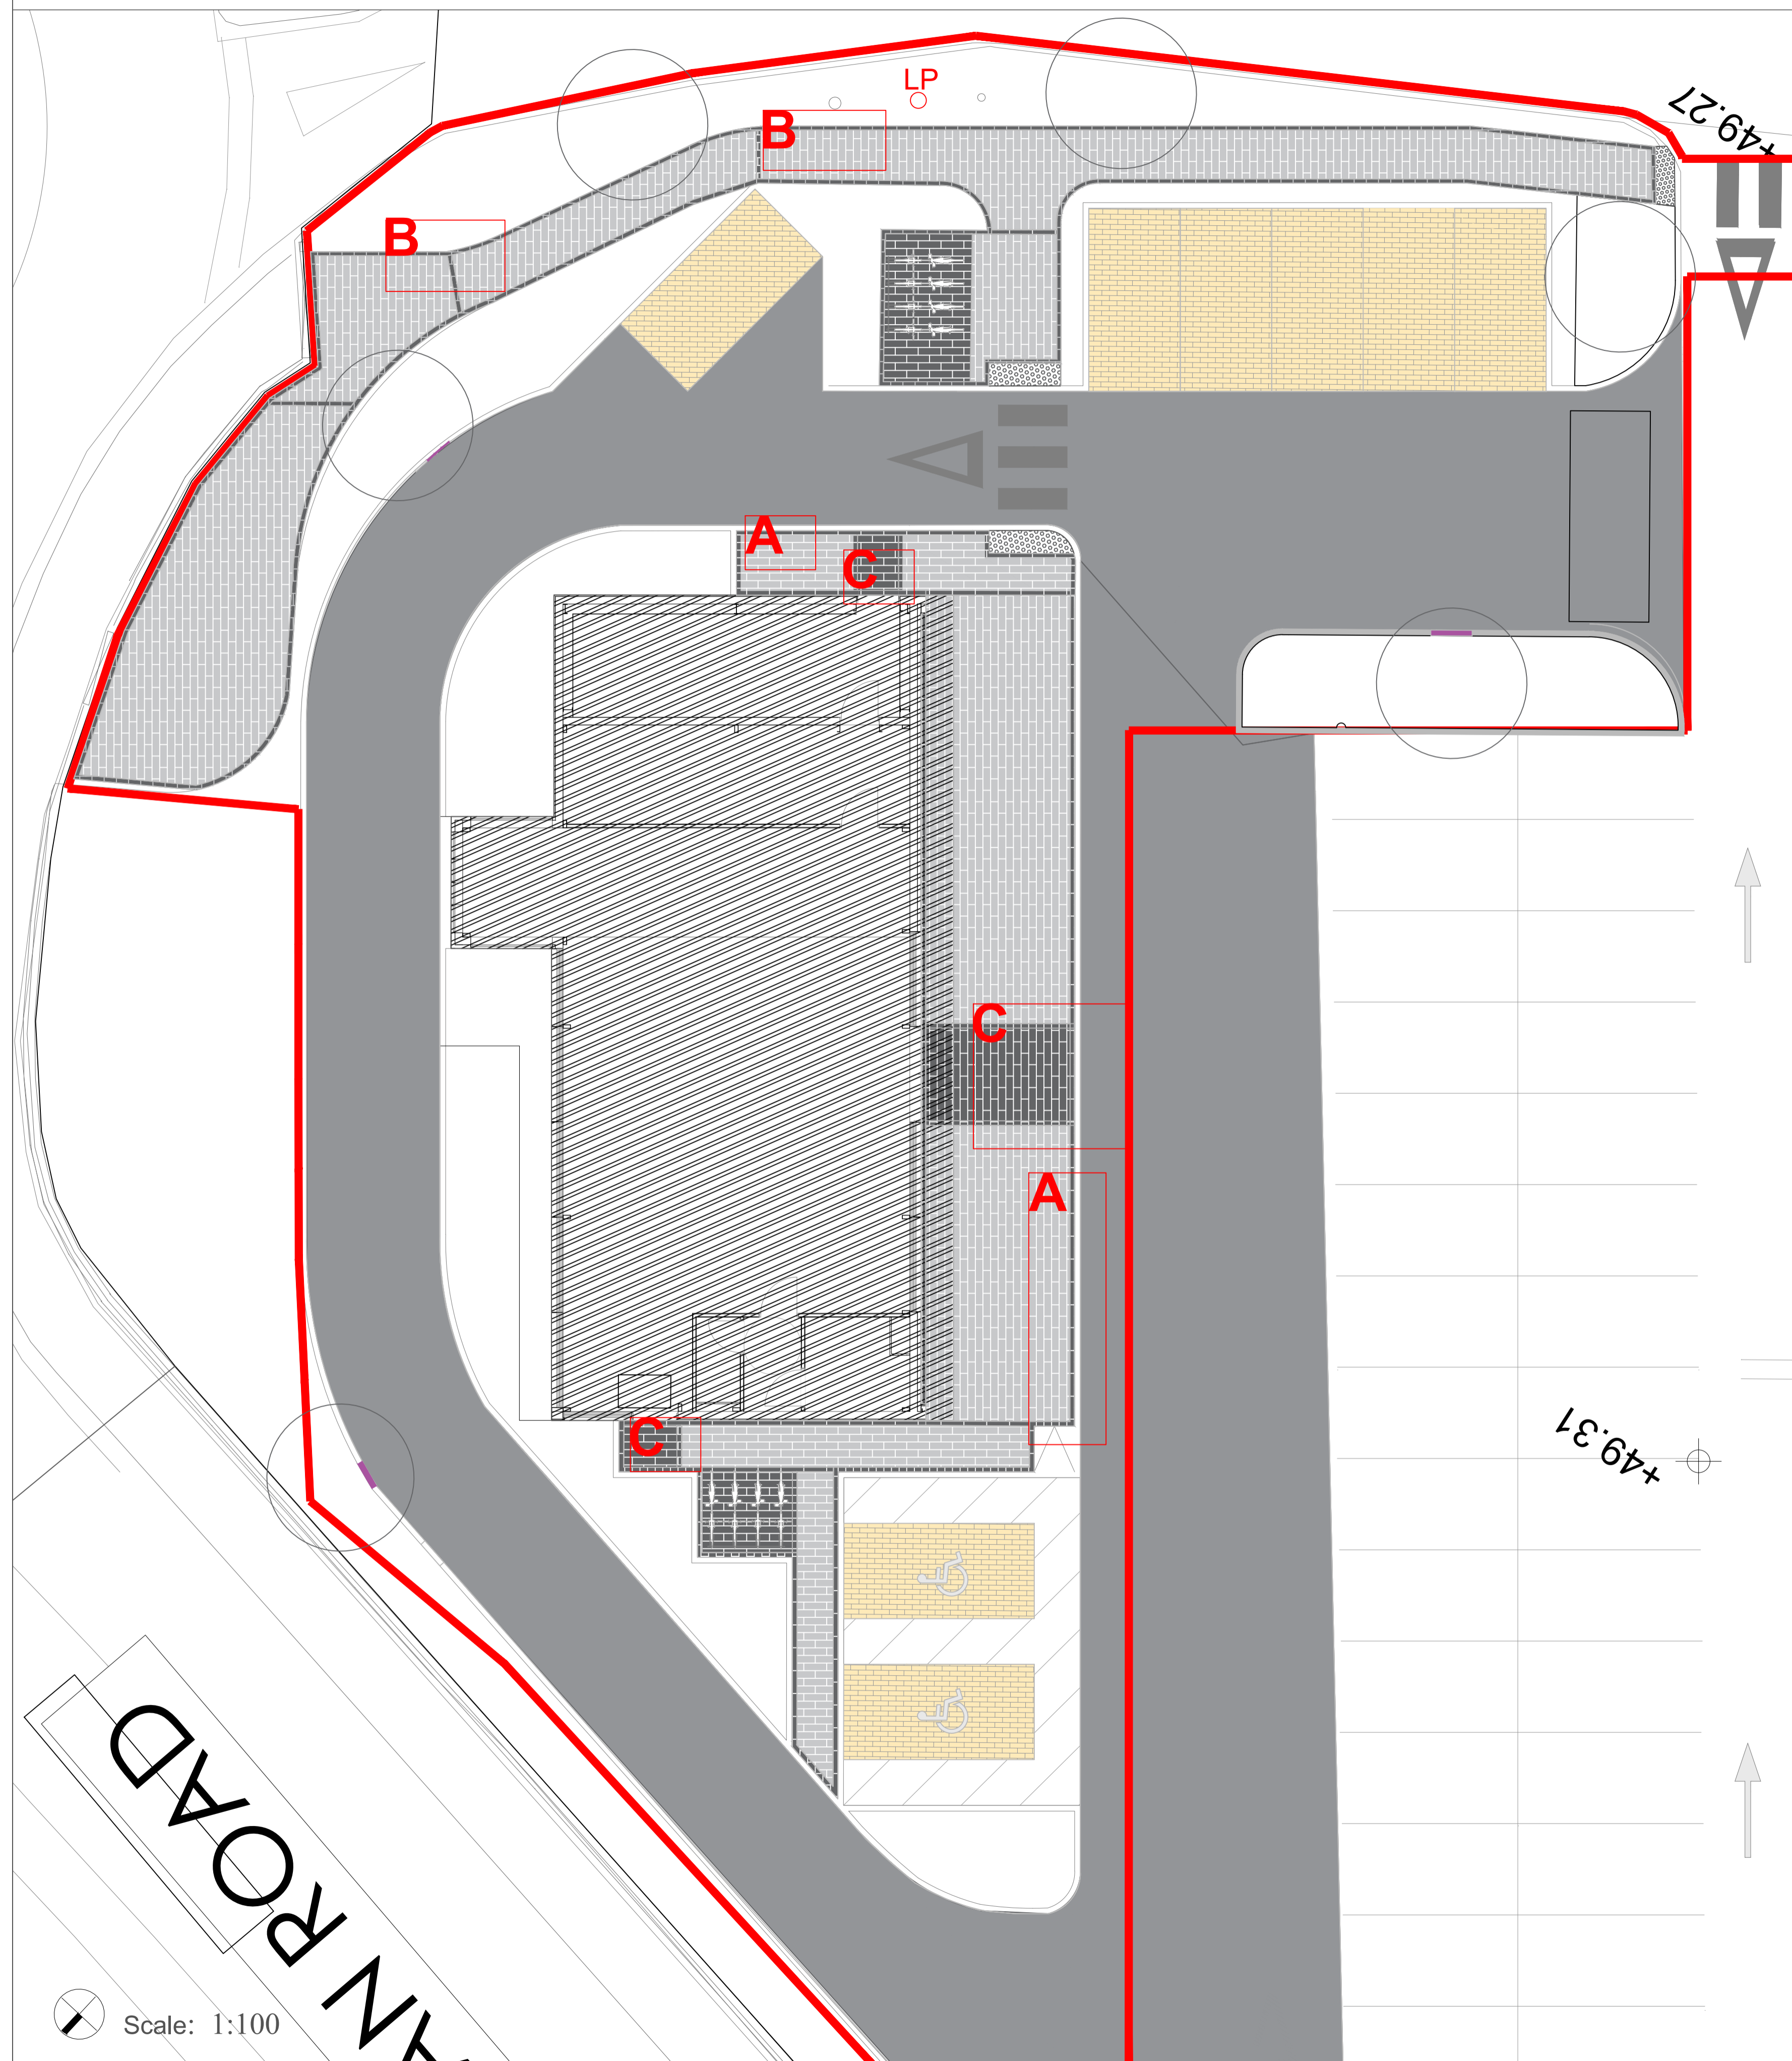

Legend:

HARD LANDSCAPE

- Main Roadway
Tarmacadam
- P1 - Paving - 360x120 x 60mm, 480x120x 60mm - Milan Midnight .
Or similar approved
- P2 - Paving - 360x120 x 60mm, 480x120 x 60mm - Silver Granite
Or similar approved
- P3 - Paving - 200 x 100 x 60mm - Aqua Cobblesett Natural- Soldier
Course. Or similar approved
- Car Parking - To Engineer spec or similar approved
- Tactile Metal Blister Studs @ Crossings
Steps and Ramps
- Dropped Kerb - Please see Engineer DWG for details
- Bike Stands

REV	DATE	BY	DESCRIPTION
A	23.02.22	CW	Masterplan
B	03.07.22	CW	Masterplan Update
C	16.08.22	CW	Compliance

Project Title: Drive Through Coffee Shop, Lucan Retail Park, Dublin	Dwg. No.: 02
Client: Starbucks	Scale: 1:100 @ A1
Drawing Title: Paving Details	Date: 05.07.2022
Job No.: 1677	Drawing By: CW
	Checked By: RMD

RMDA
LANDSCAPE ARCHITECTS + CONSULTANTS

Ronan MacDiarmada + Associates Ltd.
Landscape Architects and Consultants.

5 Tootenhill, Rathcoole, Co. Dublin
tel: +353 1 412 4476 mob: 086 26 25 438
fax: +353 1 401 3748 e-mail: ronan@rmda.ie

This drawing is copyright ©

Scale: 1:100