




Tree Pits 1:100 @A1-

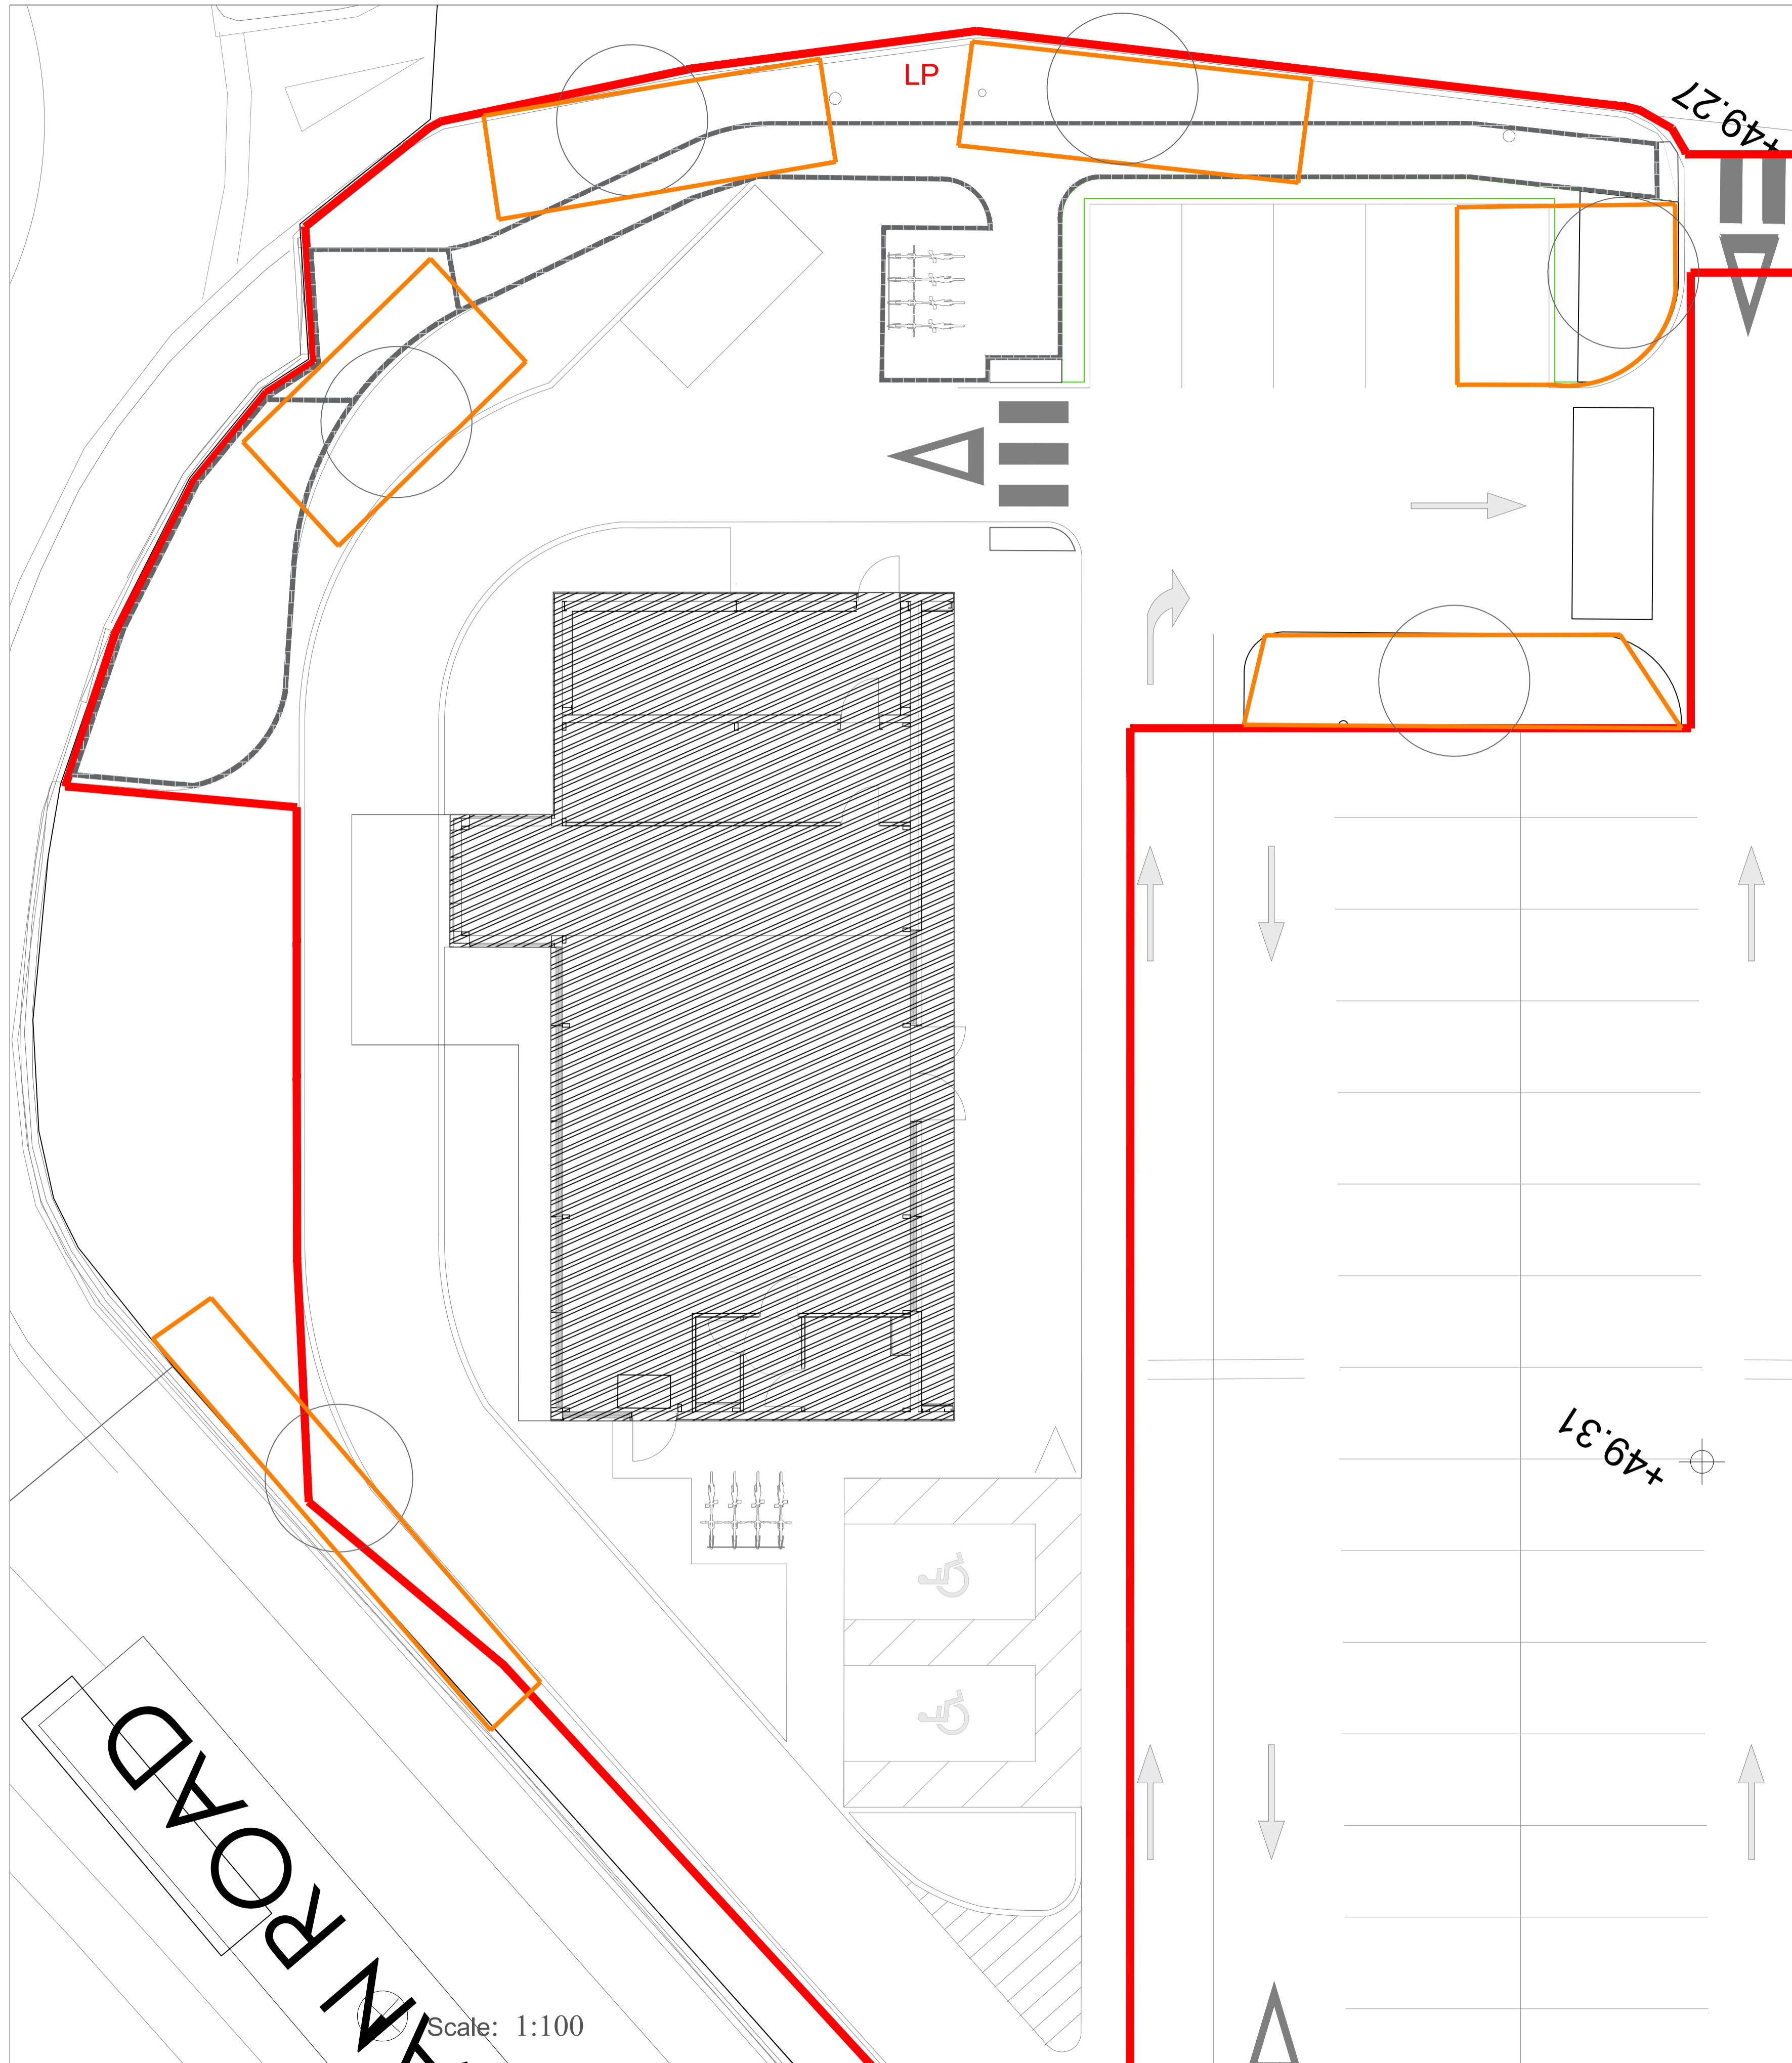

Typical Plan View of Urban Soil Tree Pit

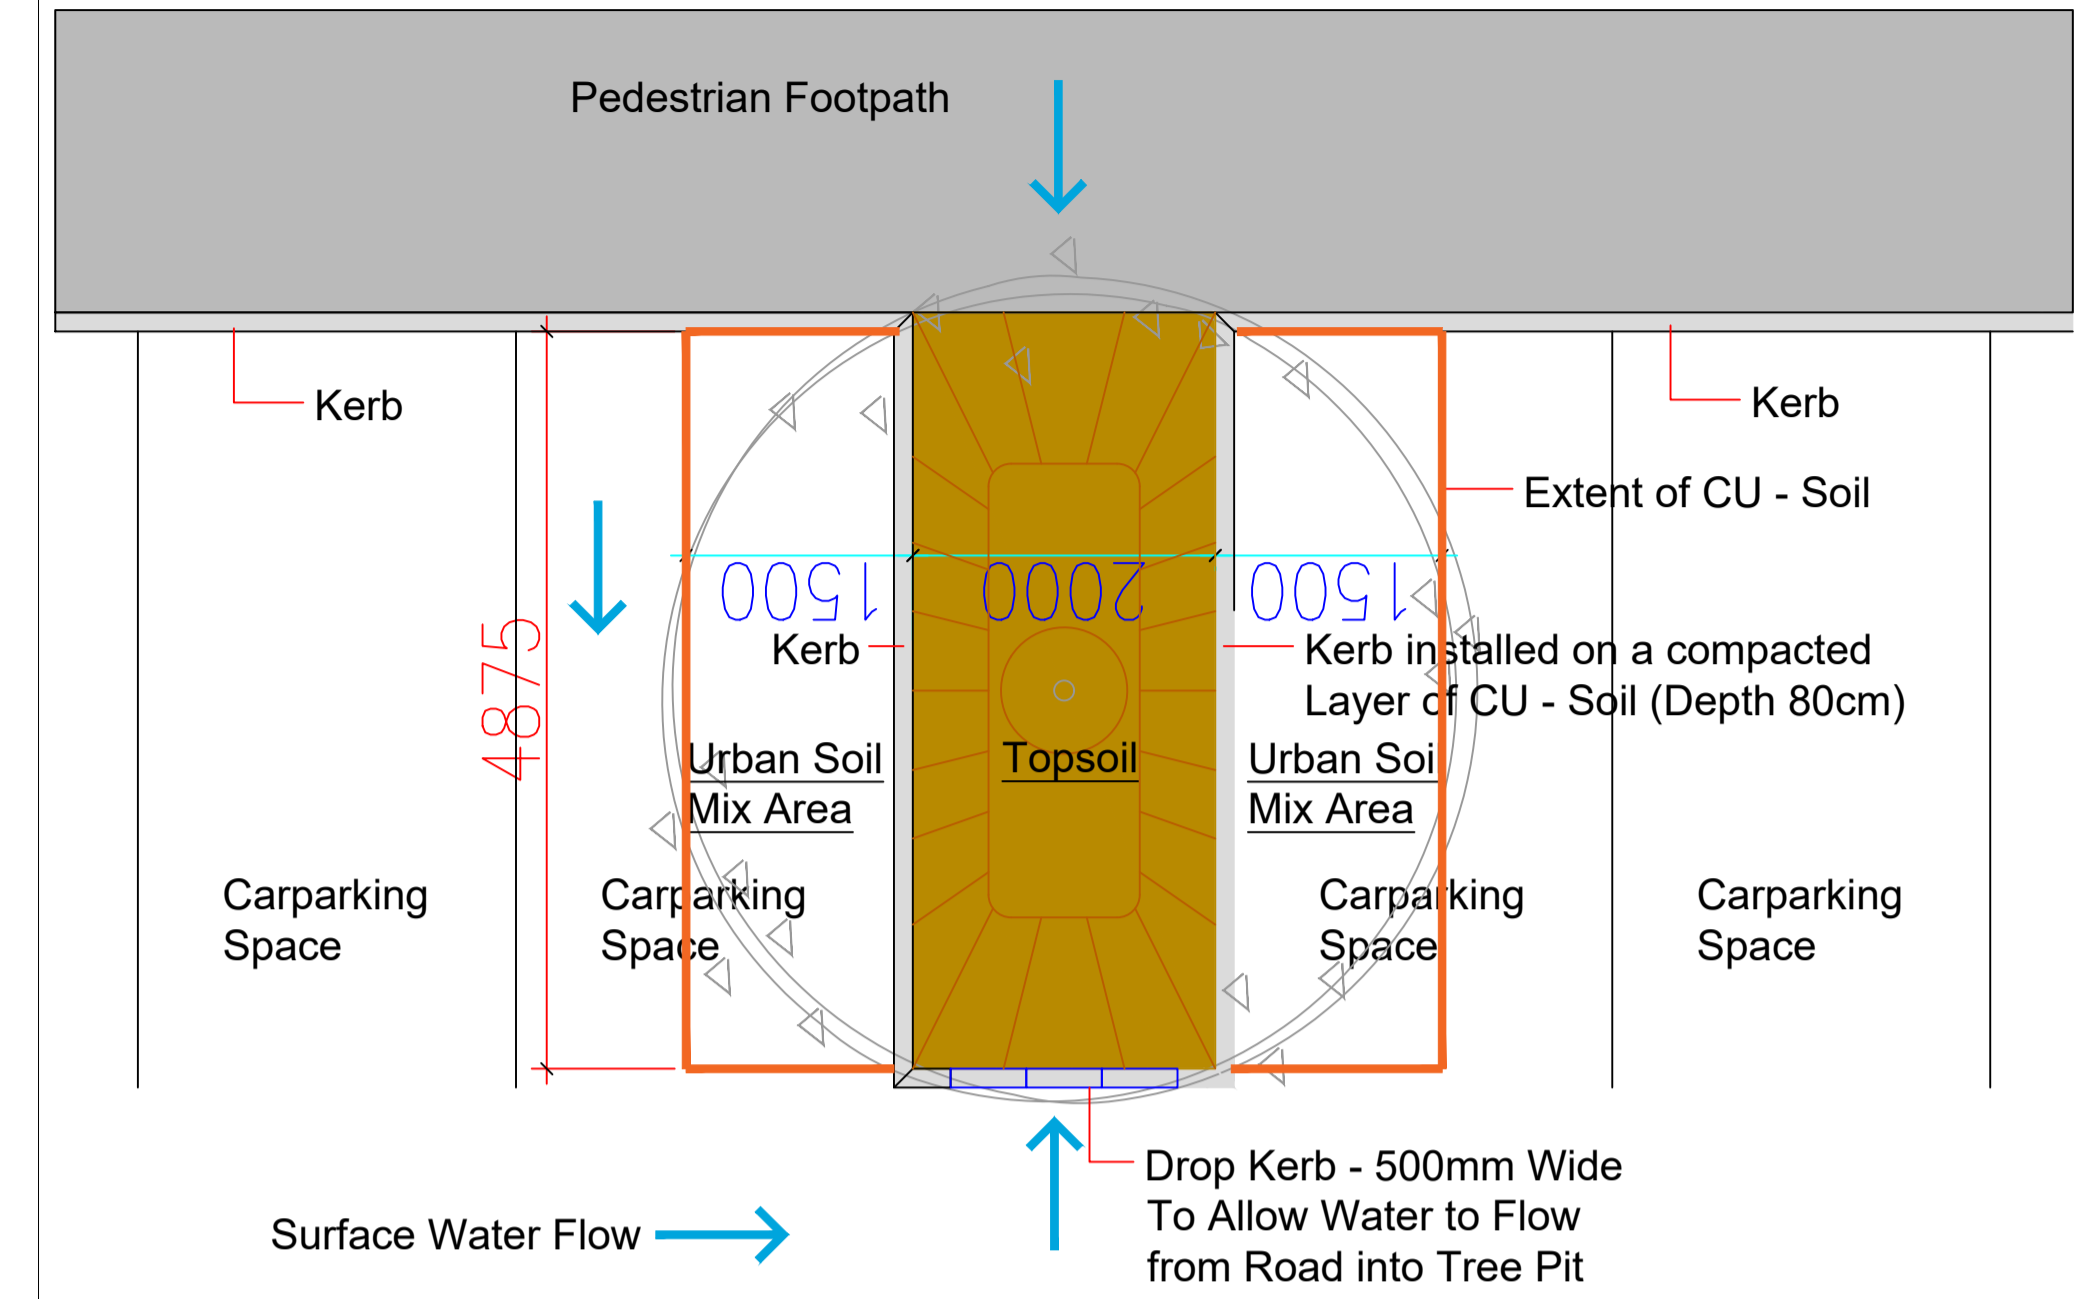

Front View of Urban Tree Pit

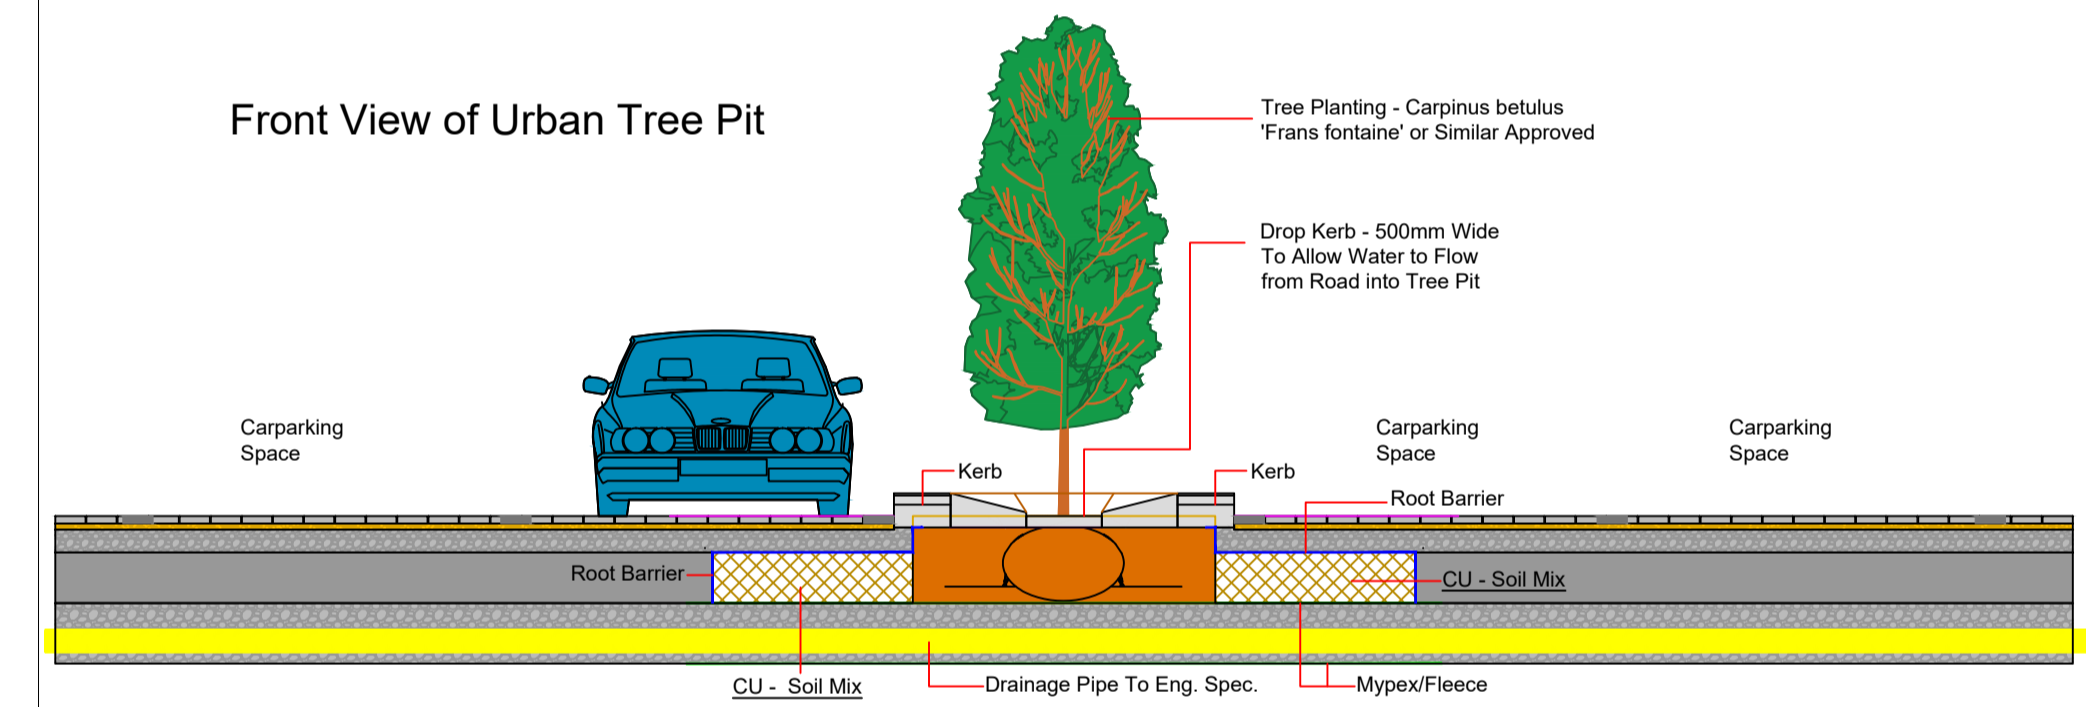

Tree Pit Outline



REV	DATE	BY	DESCRIPTION
A	23.02.22	CW	Masterplan
B	03.07.22	CW	Masterplan Update
C	16.08.22	CW	Compliance

Project Title: Drive Through Coffee Shop, Lucan Retail Park, Dublin	Dwg. No.: 05
Client: Starbucks	Scale: 1:100 @ A1
Drawing Title: Tree Pits	Date: 05.07.2022
Job No.: 1677	Drawing By: CW
	Checked By: RMD

RMDA
LANDSCAPE ARCHITECTS + CONSULTANTS

Ronan MacDiarmada + Associates Ltd.
Landscape Architects and Consultants.

5 Tootenhill, Rathcoole, Co. Dublin
tel: +353 1 412 4476 mob: 086 26 25 438
fax: +353 1 401 3748 e-mail: ronan@rmda.ie

This drawing is copyright ©