


NOTE: AREA HATCHED PINK IN OWNERSHIP OF FOX CONNECT LTD

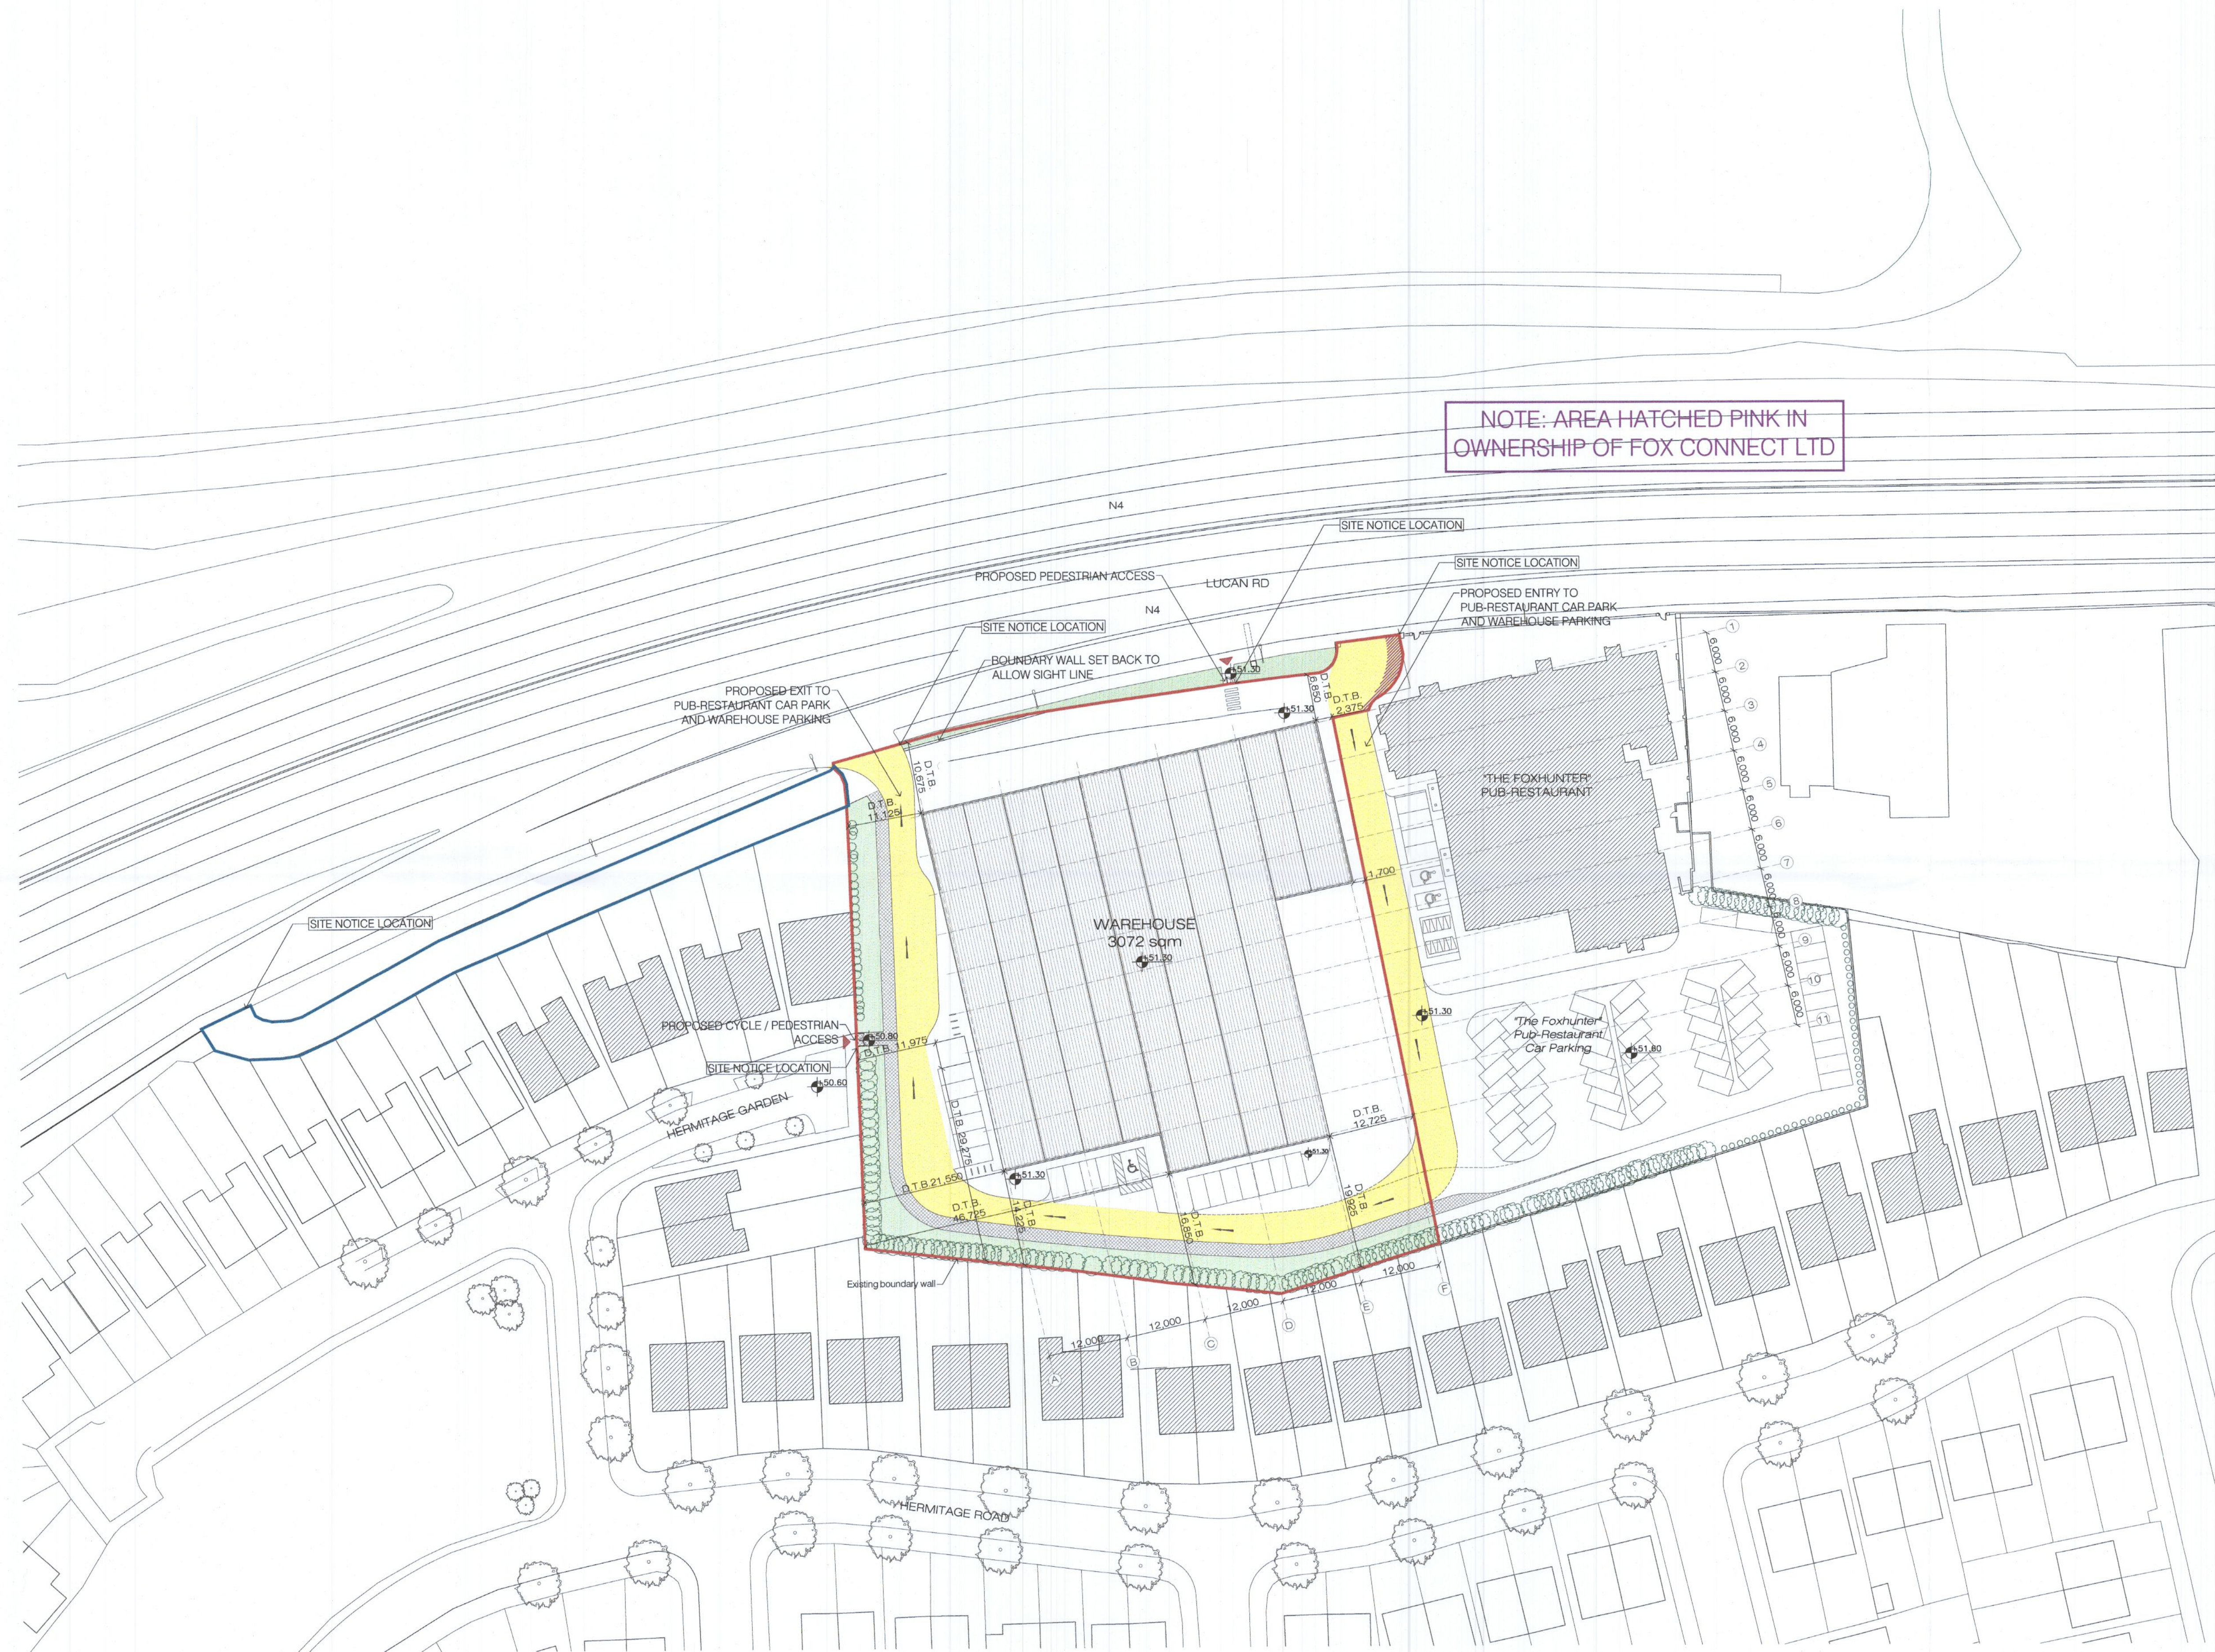

PROPOSED SITE LAYOUT PLAN
SCALE 1:500

PLANNING APPLICATION

CATHAL O'NEILL
ARCHITECTS
33 PEMBROKE ROAD, DUBLIN 4 TEL: +353 1 668 4622
E-MAIL: mail@oneillarch.ie FAX: +353 1 668 4834

BALLYDOWD WAREHOUSE

JOBS/CURRENT/685.1-Ballydowd W./PP

Date: 30.09.22 Drawn: MR

Scale: 1:500@A1 Check: GON

PROPOSED
SITE LAYOUT PLAN

685.1
PP2