


NOTES
THIS DRAWING IN WHOLE OR IN PART SHALL NOT BE COPIED WITHOUT THE
PRIOR PERMISSION OF MCARDLE DOYLE LTD.
ALL WORKS TO COMPLY WITH THE CURRENT BUILDING REGULATIONS.
DO NOT SCALE.
ORDNANCE SURVEY IRELAND LICENCE No. AR 0105722
© ORDNANCE SURVEY IRELAND / GOVERNMENT OF IRELAND

LEGEND:

- PROPOSED SITE BOUNDARY
AREA = 2680m²
- X POSITION OF SITE NOTICES
- WAYLEAVE FOR PUBLIC SEWER
- EXISTING CONCRETE FOOTPATH
- EXISTING LANDSCAPING/GRASS
- EXISTING TACTILE PAVING
AT ROAD CROSSINGS

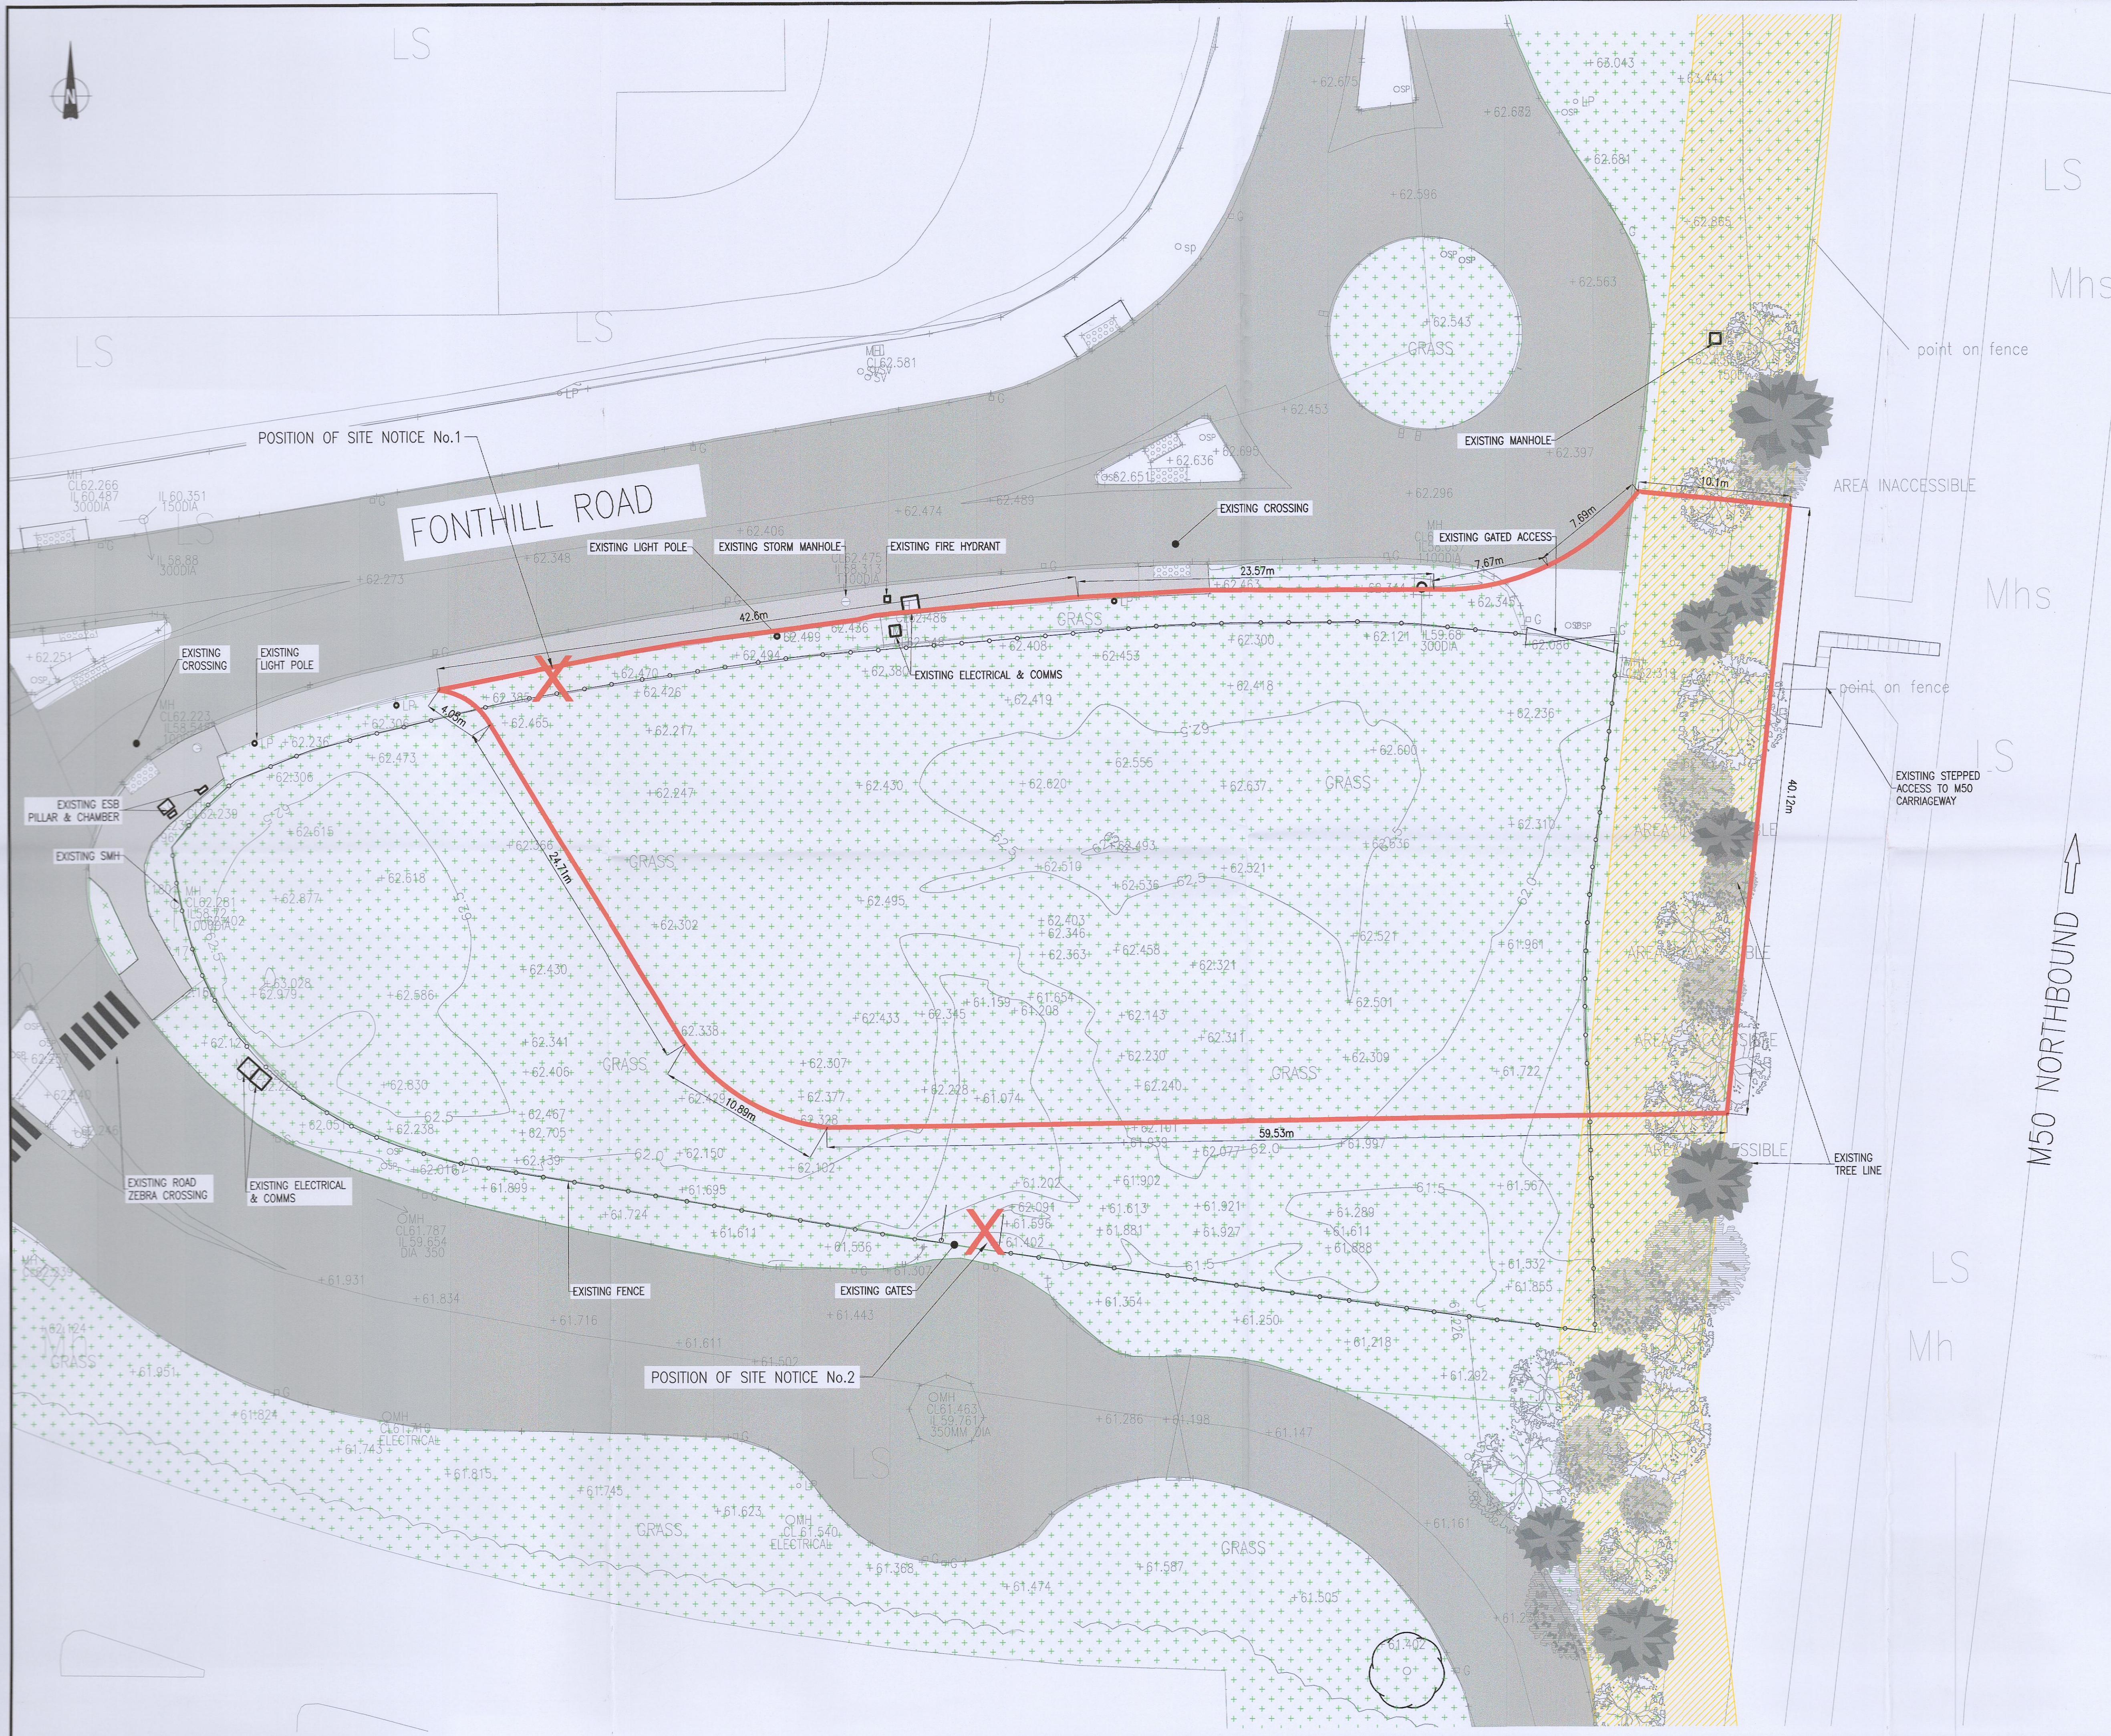

- ISSUED FOR PLANNING	GDR	09.09.22
Rev. Description	By	Date

McArdle Doyle
Second Floor
Exchange Building
The Long Walk
Dundalk, Co. Louth

Chartered Engineers
Architectural Services
& Project Managers

mail@mcardoledoyle.ie
+353(0) 42 942 9052

PROJECT:
**UNMANNED SERVICE STATION,
LIFFEY VALLEY**

CLIENT:

DRAWING TITLE:
EXISTING SITE LAYOUT

Date 09/09/22	Drawn GDR	Checked RMA	Approved RMA
Scale at A1 1:200	Drawing Number P1956.C02	Status PL	Rev. -