


NOTES:
 THIS DRAWING IN WHOLE OR IN PART SHALL NOT BE COPIED WITHOUT THE PRIOR PERMISSION OF McArdle Doyle Ltd.
 ALL WORKS TO COMPLY WITH THE CURRENT BUILDING REGULATIONS.
 DO NOT SCALE.
 ORDNANCE SURVEY IRELAND LICENCE No. AR 0105722
 © ORDNANCE SURVEY IRELAND / GOVERNMENT OF IRELAND

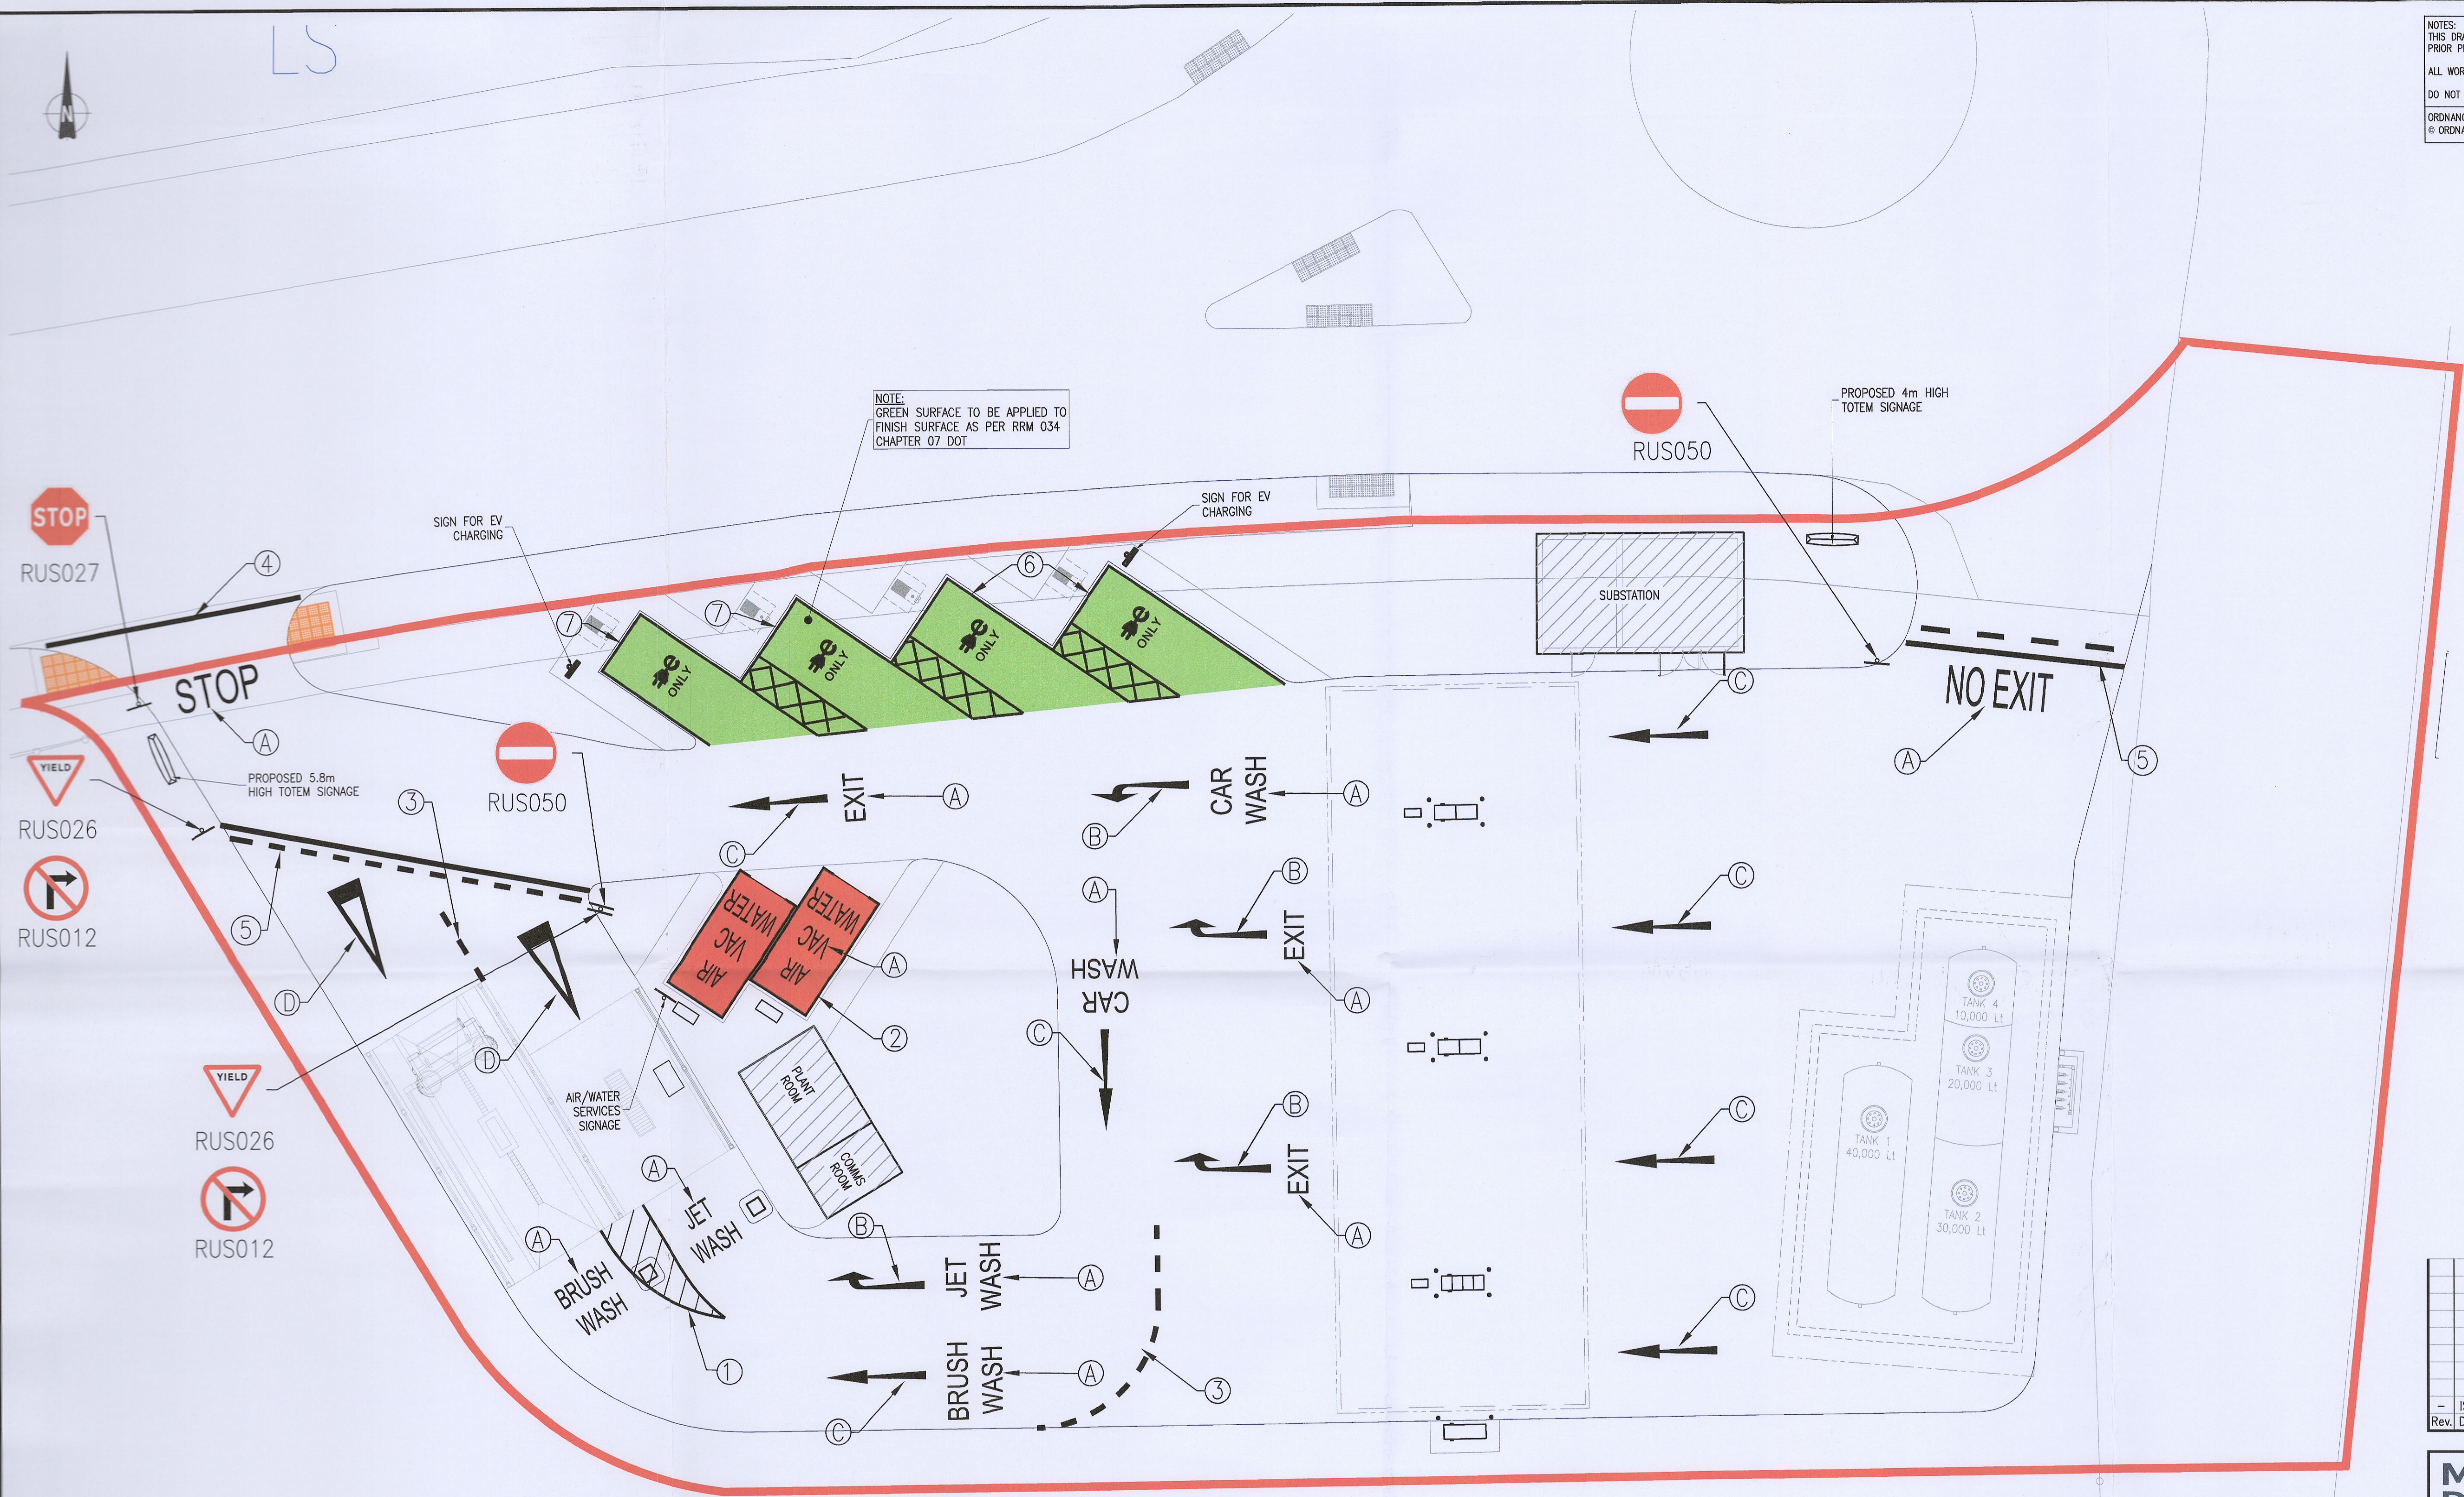

SCHEDULES OF PROPOSED ROAD MARKINGS

LINES				
NUMBER	TSM REF. NUMBER	COLOUR	LINE WIDTH (METRES)	LINE LENGTH/GAP LENGTH (METRES)
1	RRM 001	WHITE	0.10	CONTINUOUS
2	RRM 013	WHITE	0.10	CONTINUOUS
3	RRM 003B	WHITE	0.20	1m/1m
4	RRM 017	WHITE	0.20	CONTINUOUS
5	RRM 019	WHITE	0.20	CONTINUOUS & 1m/1m
6	RRM 034	WHITE	0.10	CONTINUOUS

SYMBOLS, ARROWS & LETTERING			
NUMBER	TSM REF. NUMBER	COLOUR	ITEM
A	M 114	WHITE	1.6m HIGH LETTERING (WIDTH VARIES TO SUIT)
B	RRM 006	WHITE	RIGHT/LEFT TURN LANE INDICATION ARROW
C	RRM 004	WHITE	LANE INDICATION ARROWS
D	M 115	WHITE	TRIANGULAR YIELD MARKING

Rev.	Description	By	Date
-	ISSUED FOR PLANNING	GDR	09.09.22

McArdle Doyle
 Second Floor Exchange Building The Long Walk Dundalk, Co. Louth

Chartered Engineers Architectural Services & Project Managers
 mail@mcardle-doyle.ie +353(0) 42 942 9052

PROJECT:
 UNMANNED SERVICE STATION, LIFFEY VALLEY

CLIENT:

DRAWING TITLE:
 PROPOSED ROAD MARKINGS LAYOUT

Date 09/09/22	Drawn GDR	Checked RMA	Approved RMA
Scale at A1 1:125	Drawing Number P1956.C16		Status Rev. PL -