




NOTES:
 THIS DRAWING IN WHOLE OR IN PART SHALL NOT BE COPIED WITHOUT THE PRIOR PERMISSION OF McARDLE DOYLE LTD.
 ALL WORKS TO COMPLY WITH THE CURRENT BUILDING REGULATIONS.
 DO NOT SCALE.
 ORDNANCE SURVEY IRELAND LICENCE No. AR 0105722
 © ORDNANCE SURVEY IRELAND / GOVERNMENT OF IRELAND

LEGEND:
 - - - - - ELECTRICAL DUCT (POWER)
 - - - - - COMMUNICATIONS DUCT
 - - - - - FRESH WATER
 - - - - - FOUL WATER (RECYCLED)

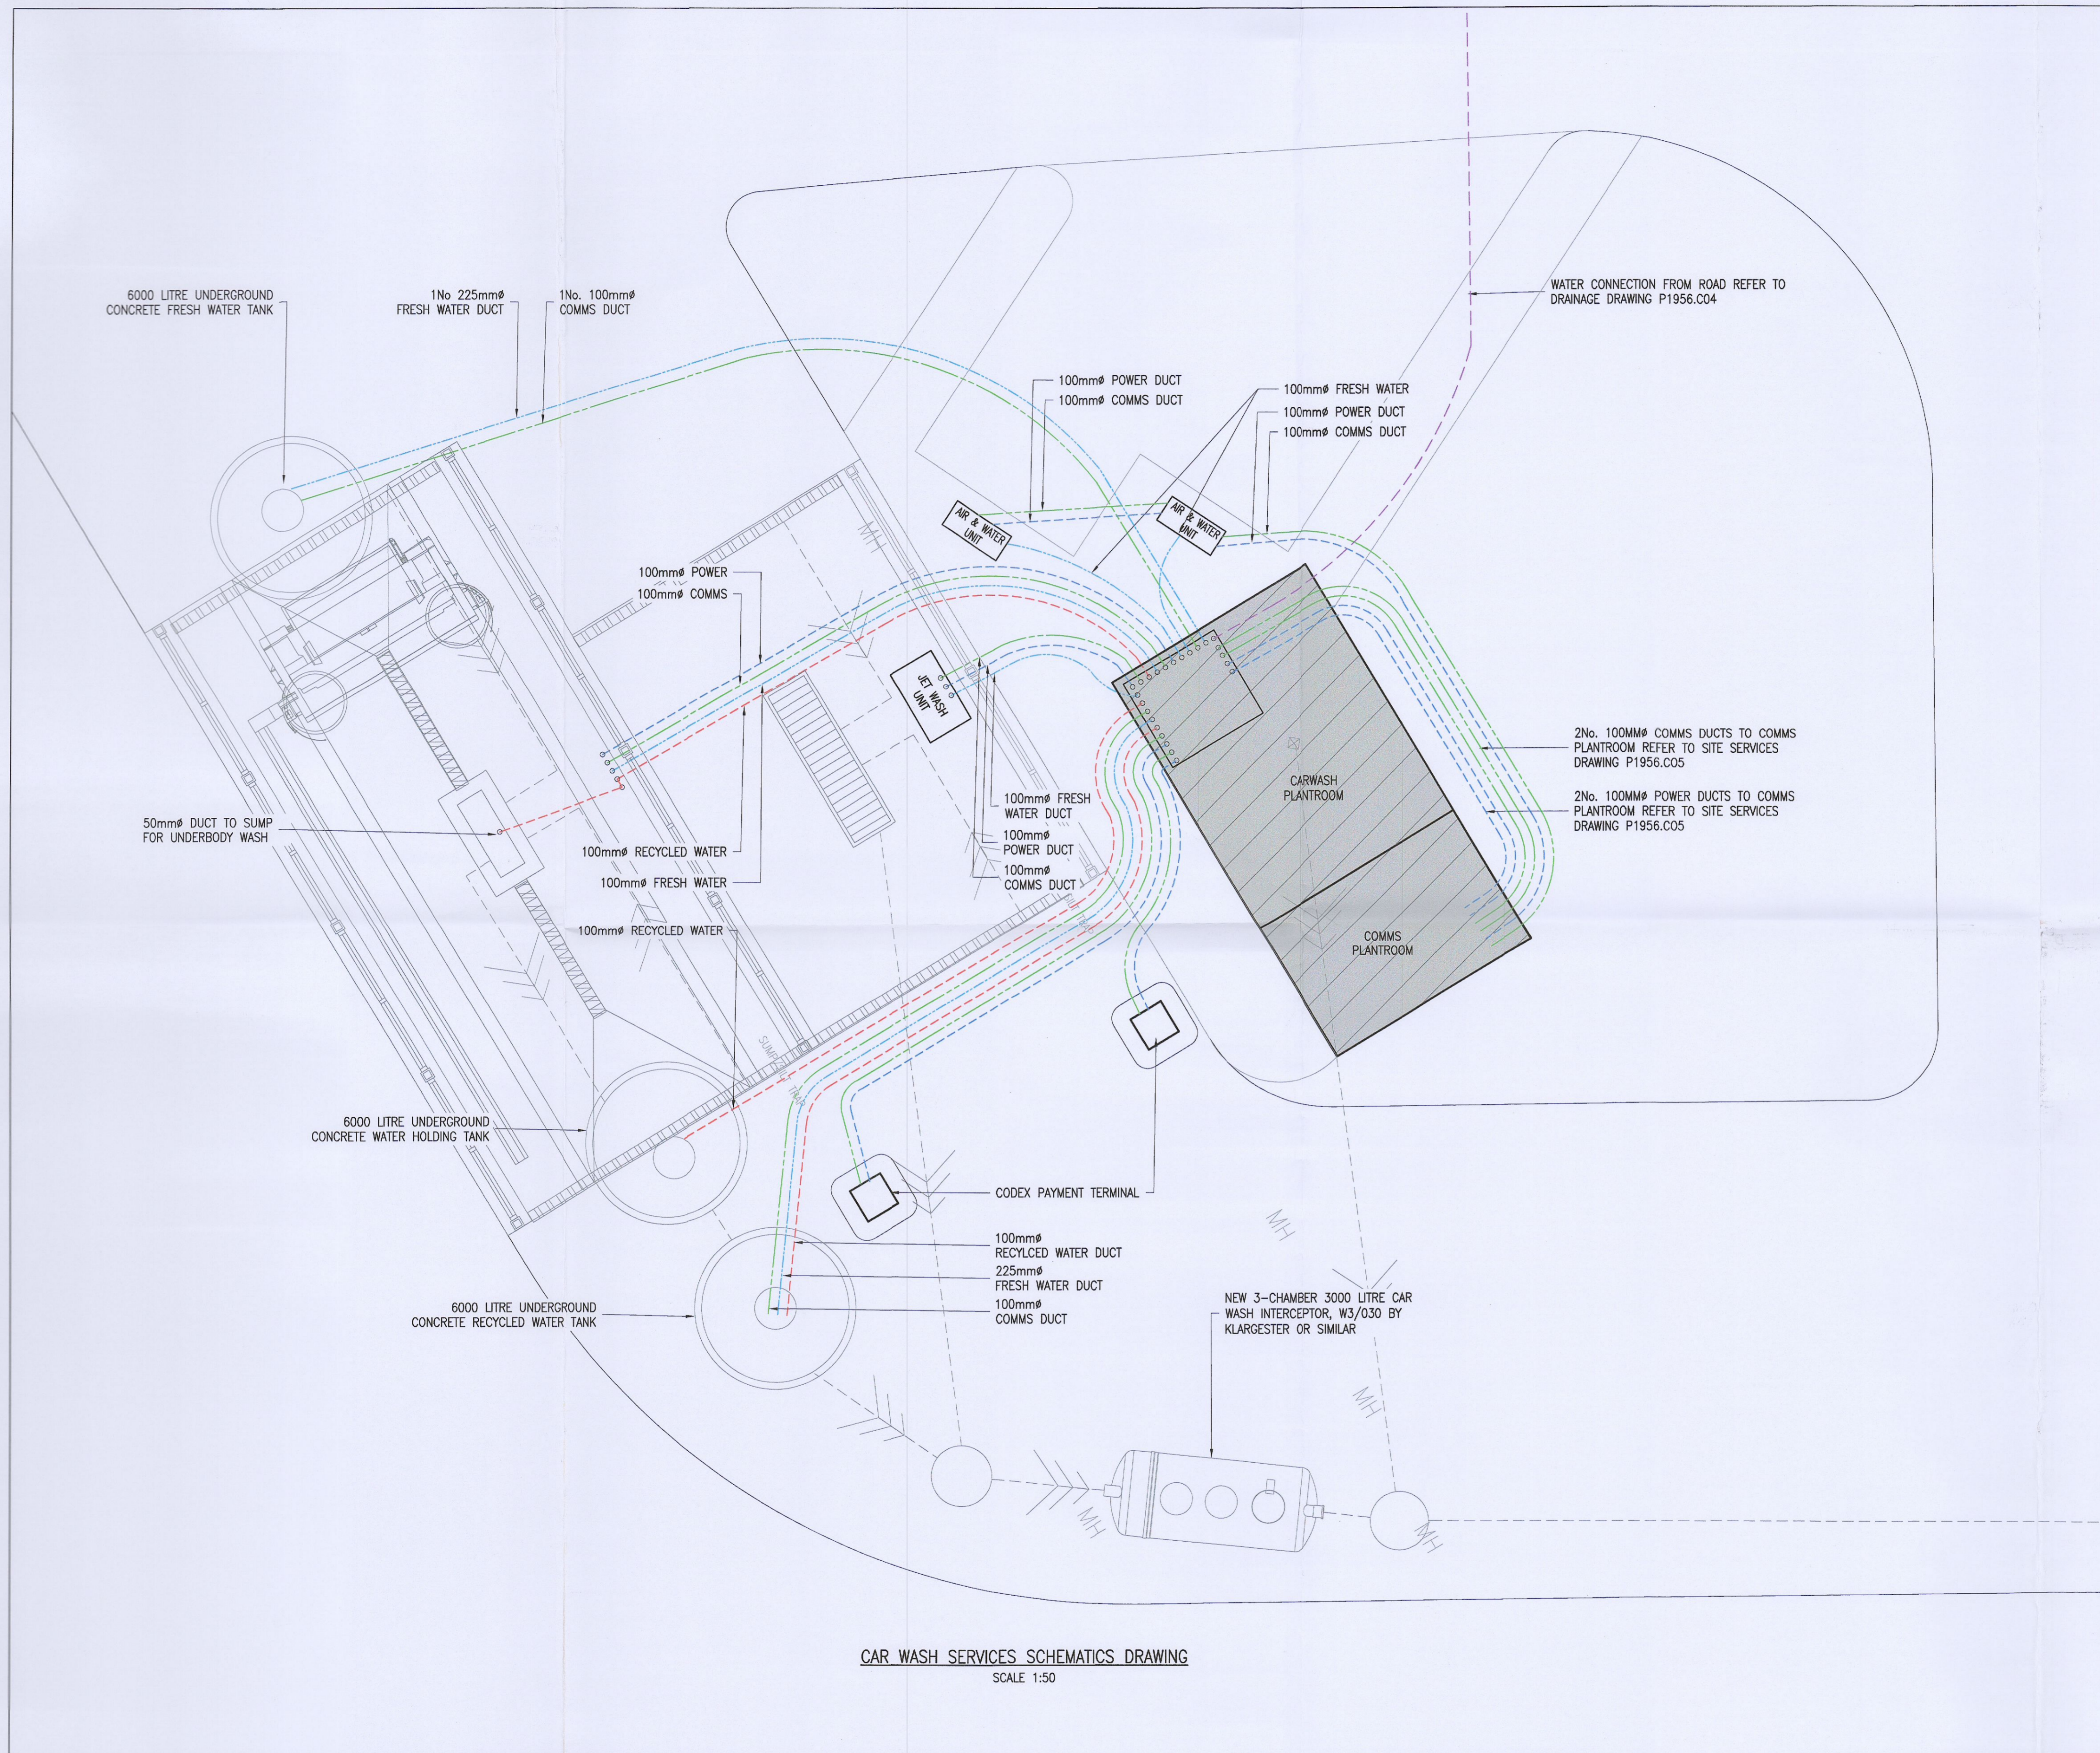

CAR WASH SERVICES SCHEMATICS DRAWING
 SCALE 1:50

*SCHEMATIC DRAWING FOR REFERENCE ONLY


Rev.	Description	By	Date
-	ISSUED FOR PLANNING	GDR	09.09.22

McArdle Doyle
 Second Floor Exchange Building
 The Long Walk
 Dundalk, Co. Louth

Chartered Engineers
 Architectural Services
 & Project Managers

mail@mcardedoyle.ie
 +353(0) 42 942 9052

PROJECT:
 UNMANNED SERVICE STATION,
 LIFFEY VALLEY

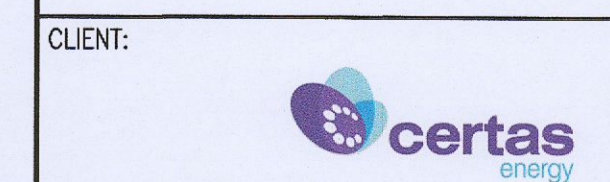

DRAWING TITLE:
 CAR WASH SCHEMATICS
 DRAWING

Date	Drawn	Checked	Approved
09/09/22	GDR	RMA	RMA
Scale at A1 1:50	Drawing Number P1956.C21	Status PL	Rev. -