

Legend

- Watercourses
- Flood Zone A - 1%AEP Flood Extent (1 in 100 Year Flood)
- Flood Zone B - 0.1%AEP Flood Extent (1 in 1000 Year Flood)
- Riparian Corridor
- County Boundary

| No. | Revision | Date | By | Checked | Approved | Stability Code - Description |
|-----|----------|------|----|---------|----------|------------------------------|
| | | | | | | |

Project Stage DRAFT

Project Title SDCC County Development Plan Strategic Flood Risk Assessment

Drawing Title SFRA Flood Zone Mapping Overview Map

| Project Number | Operator | Volume | Location | Type | Role | Number |
|----------------|----------|--------|----------|-------|------|--------|
| SOSFRA - ROD | EME | SW_AE | DR - ENV | 40000 | | |

Scale (A1) 1:50,000 Date April 2021 Job No. 20_128 Rev.

Outdoor Survey Ireland Licence No. EI 0006231
 Outdoor Survey Ireland/Department of Transport




Comhairle Contae
 Atha Cliath
 South Dublin County Council



FROD
 Consulting Engineers
 CIVIL - Structural - Transportation - Environmental
 ROUGHAN & O'DONOVAN

Arena House,
 Arena Road,
 Sandycove,
 Dublin 18,
 Ireland
 Tel: 01 294 0800
 Fax: 01 294 0800
 WWW.FROD.IE


DO NOT SCALE USE FIGURED DIMENSIONS ONLY

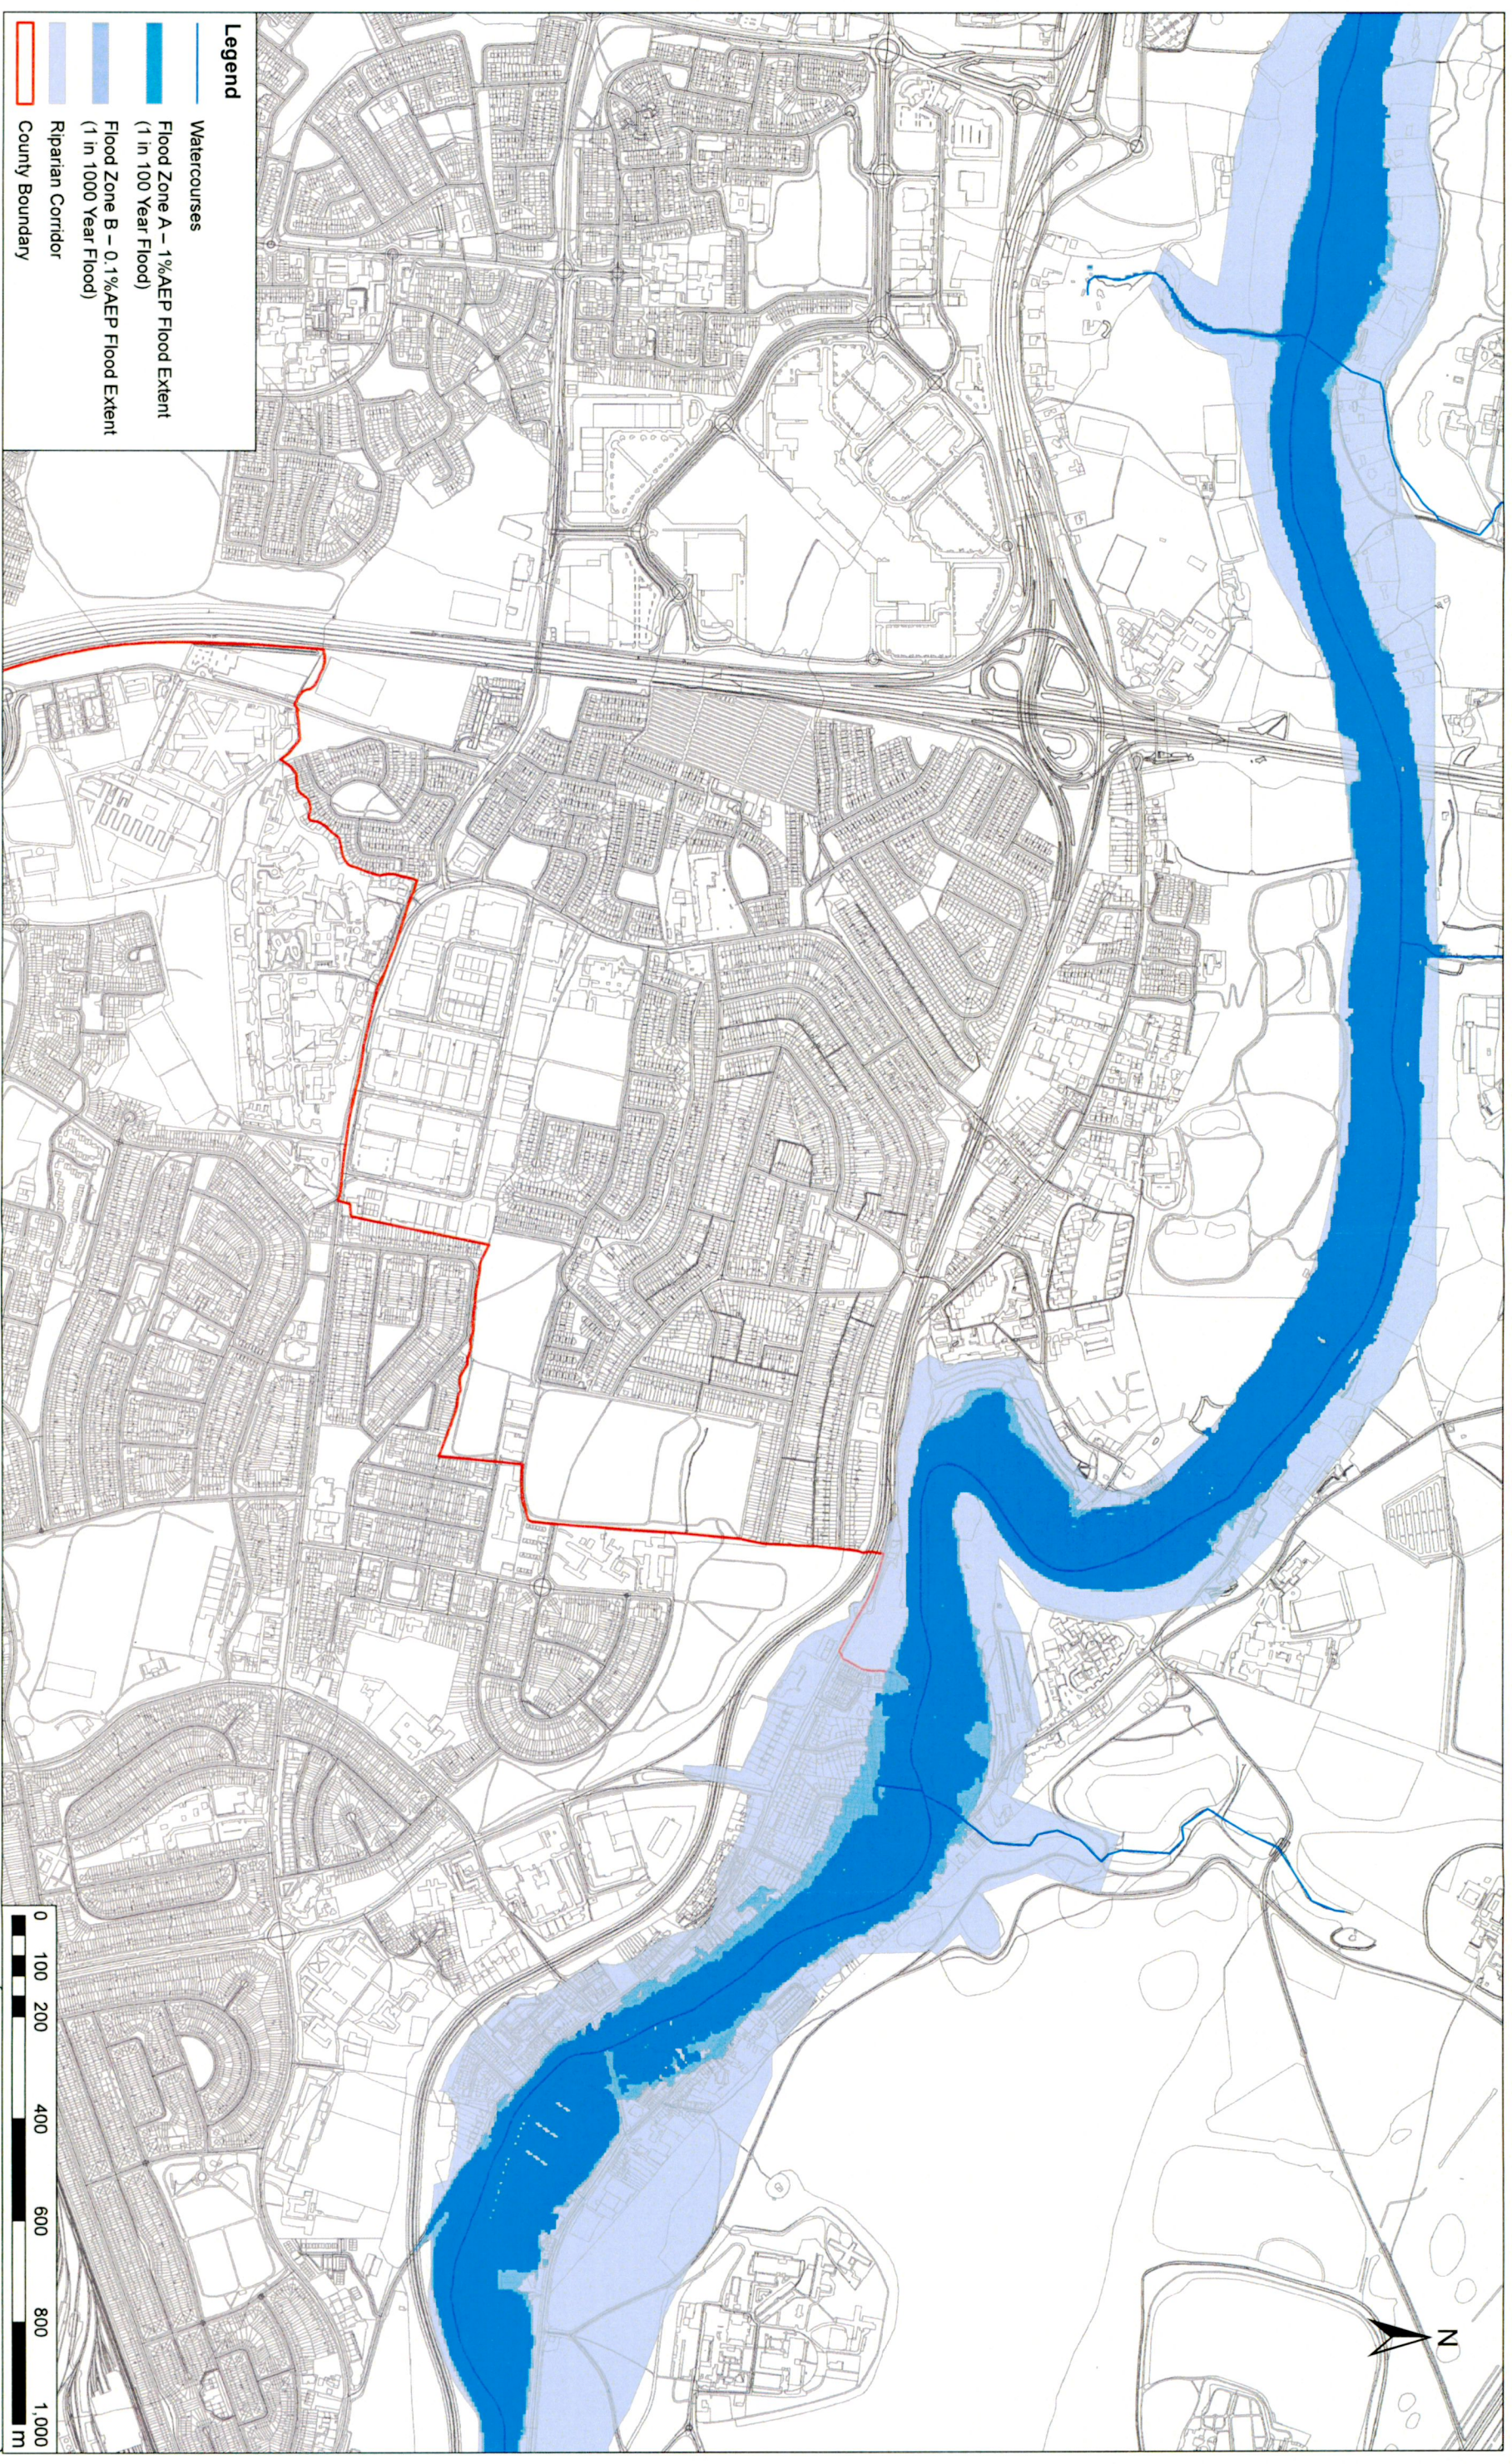

Legend

- Watercourses
- Flood Zone A - 1% AEP Flood Extent (1 in 100 Year Flood)
- Flood Zone B - 0.1% AEP Flood Extent (1 in 1000 Year Flood)
- Riparian Corridor
- County Boundary

Comhairle Contae
Átha Cliath Thuais
South Dublin County Council

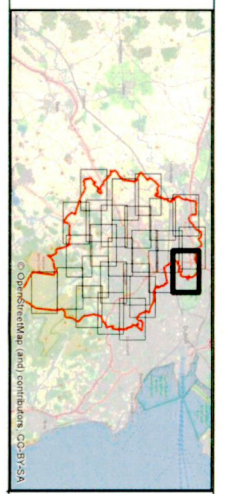

| No. | Revision | Date | By | Checked/Approved |
|-----|----------|------|----|------------------|
| | | | | |
| | | | | |
| | | | | |
| | | | | |

FRD
Consulting Engineers
Civil - Structural - Transportation - Environmental

ROUGHAN & O'DONOVAN
WV | WV | JPR

Stability Code Description
S2 - Information


Arena House,
Avena Road,
Sandyford,
Dublin 18,
Ireland
T: +353 (0) 1 294 0800
W: www.fr.ie

SDCC County Development Plan
Strategic Flood Risk Assessment

SFRA Flood Zone Mapping
Sheet 3 of 26

Drafting: SDSFRA - ROD - EWE - SW, AE - DR - ENV - 40003
Project: SDSFRA - ROD - EWE - SW, AE - DR - ENV - 40003
Scale: A1
Date: April 2021
Job No: 20.126
Rev:

DRAFT

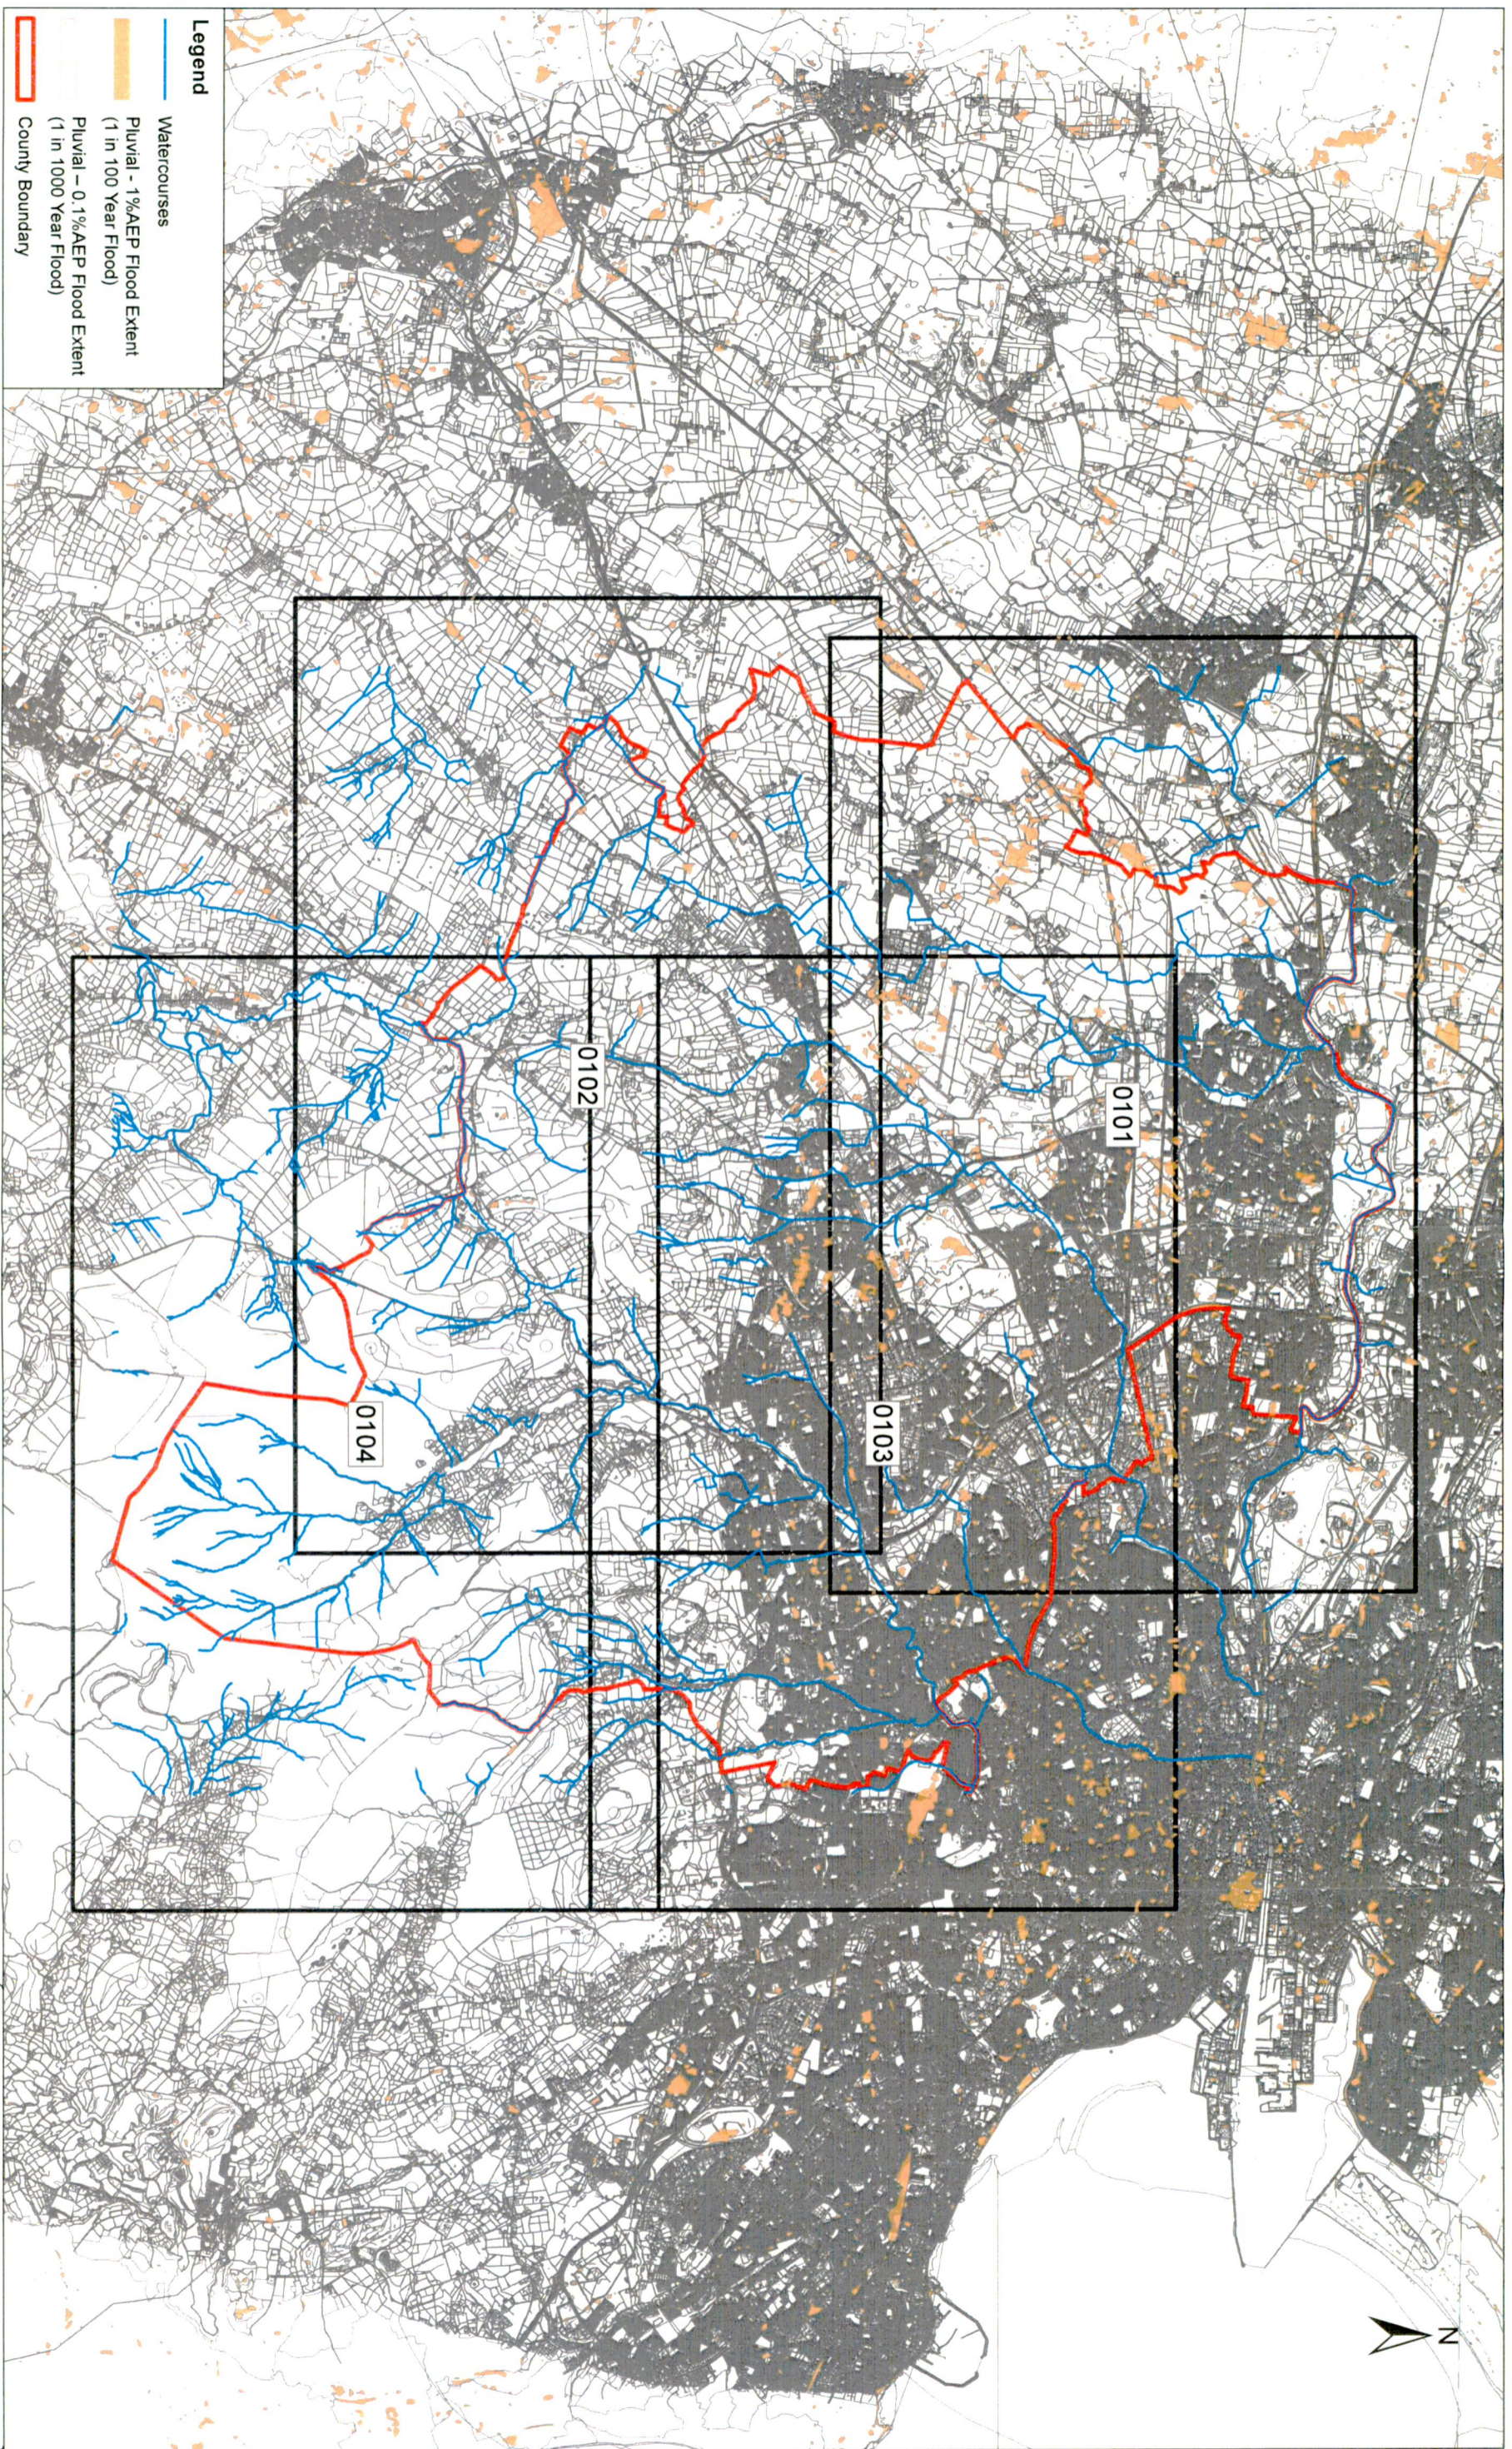

Legend

- Watercourses
- Pluvial - 1% AEP Flood Extent (1 in 100 Year Flood)
- Pluvial - 0.1% AEP Flood Extent (1 in 1000 Year Flood)
- County Boundary

Comhairle Contae
Arda Chláir Theas
South Dublin County Council

| No. | Revision | Date | By | Checked/Approved |
|-----|----------|------|----|------------------|
| | | | | |
| | | | | |
| | | | | |
| | | | | |

| Drawn | Designed | Checked | Approved | Stability Code - Description |
|-------|----------|---------|----------|------------------------------|
| LA | WW | WW | JPR | S2 - Information |

FROD
Consulting Engineers
Civil - Structural - Transportation - Environmental


ROUGHAN & O'DONOVAN

Arena House,
Arena Road,
Sandycroft,
Dublin 18,
Ireland
T: +353 (0) 1 294 0800
WWW.FROD.IE

| Project Stage | Project Title |
|---------------|---|
| DRAFT | SDCC County Development Plan Strategic Flood Risk Assessment |


| Drawing Title | Project | Originator | Volume | Location | Type | Role | Number |
|--|---|------------|--------|----------|------|------|--------|
| Indicative Pluvial Flood Mapping Overview Map | SDCC County Development Plan Strategic Flood Risk Assessment | ROD | EWE | SW_AE | DR | ENV | 40100 |

| Scale (A1) | Date | Job No. | Rev. |
|------------|------------|---------|------|
| 1:50,000 | April 2021 | 20_128 | Rev. |

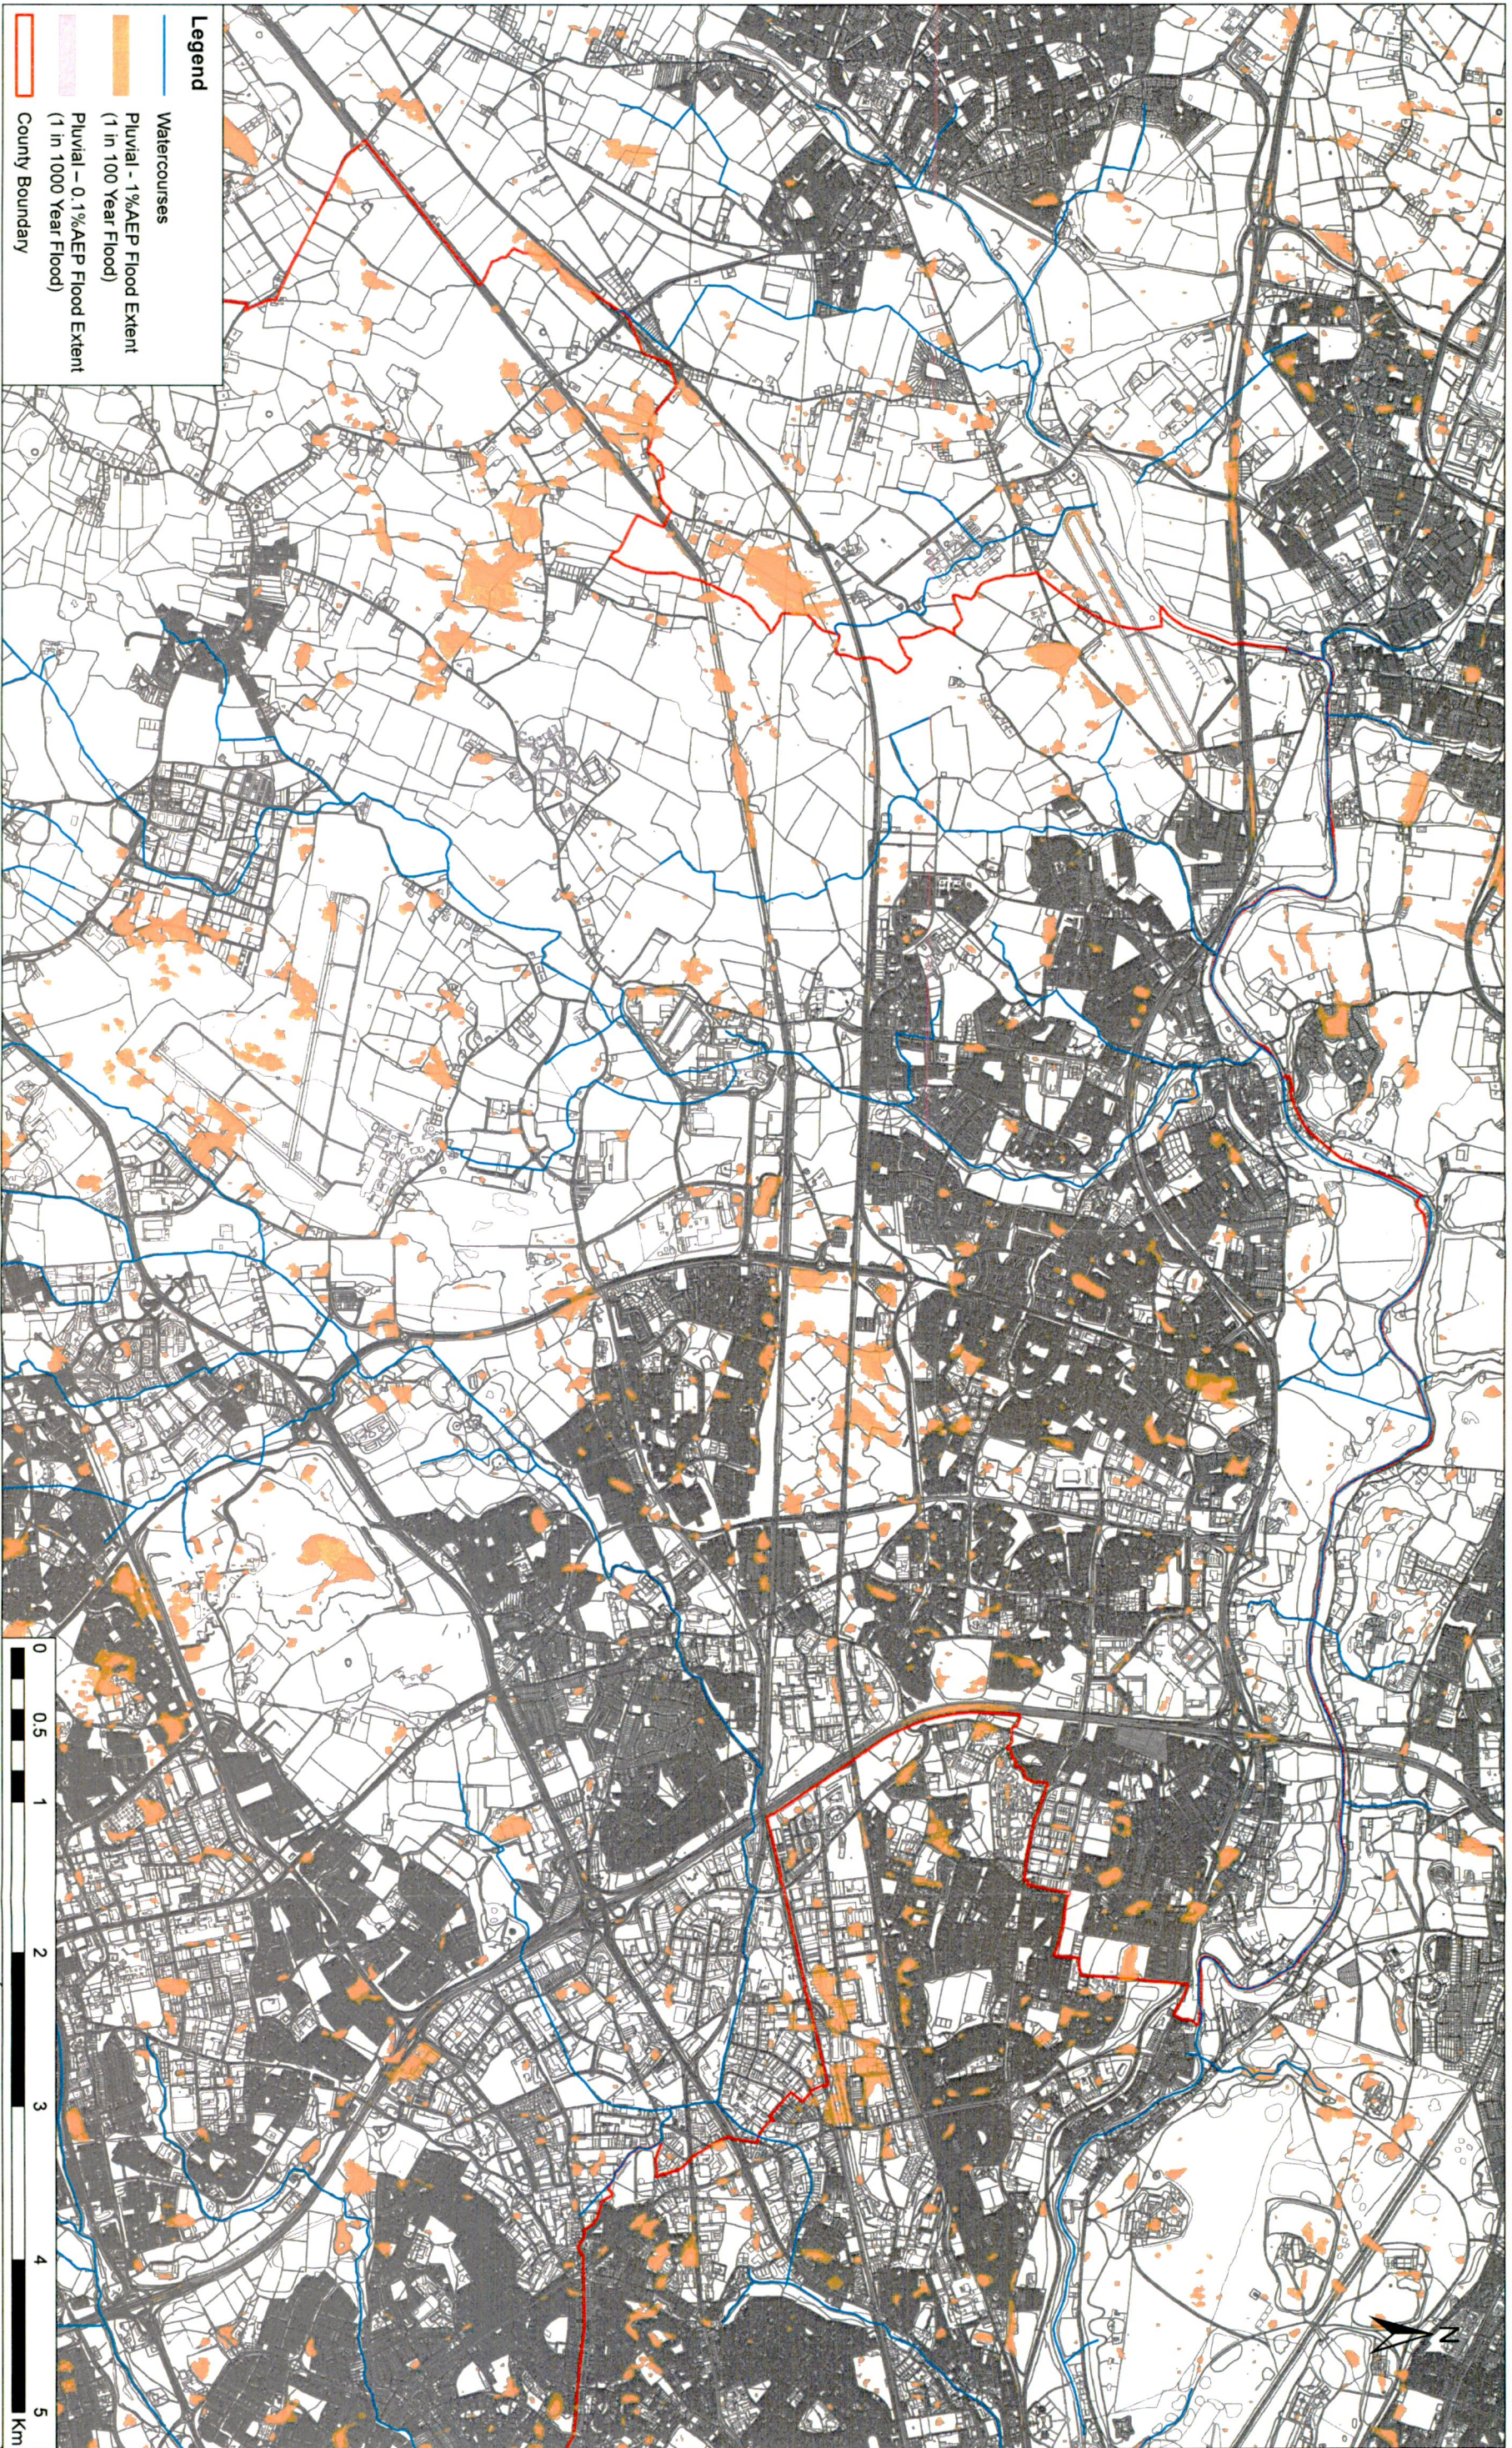

Legend

- Watercourses
- Pluvial - 1% AEP Flood Extent (1 in 100 Year Flood)
- Pluvial - 0.1% AEP Flood Extent (1 in 1000 Year Flood)
- County Boundary

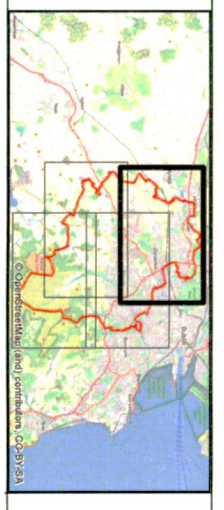

| No. | Revision | Date | By | Checked/Approved |
|-----|----------|------|----|------------------|
| | | | | |
| | | | | |
| | | | | |
| | | | | |

PROD
Consulting Engineers
Civil - Structural - Transportation - Environmental
ROUGHAN & O'DONOVAN
Arena House,
Arena Road,
Sandymount,
Dublin 18,
Ireland
t+353 (0) 1 294 0800
www.prod.ie

| | |
|------------------|--|
| Project Title | SDCC County Development Plan Strategic Flood Risk Assessment |
| Drawing Title | Indicative Pluvial Flood Mapping Sheet 1 of 4 |
| Drawing Number | SDSFRA - ROD - EME - SW_AE - DR - ENV - 40101 |
| Project Designer | ROD - EME - SW_AE - DR - ENV - 40101 |
| Project Volume | SW_AE |
| Project Location | DR - ENV - 40101 |
| Project Type | DR - ENV - 40101 |
| Project Role | DR - ENV - 40101 |
| Project Number | DR - ENV - 40101 |
| Scale (A1) | 1:20,000 |
| Date | April 2021 |
| Job No. | 20_126 |
| Rev. | |

DRAFT

Appendix C- SDCC Flood Risk Drawing

SDCC Green Infrastructure and Flood Risk drawing

Appendix D- McArdle Doyle Reference Drawings

P1956.C02 -Existing Site Levels

P1956.C04 -Proposed Site Drainage

