




# Proposed Ground Floor Plan

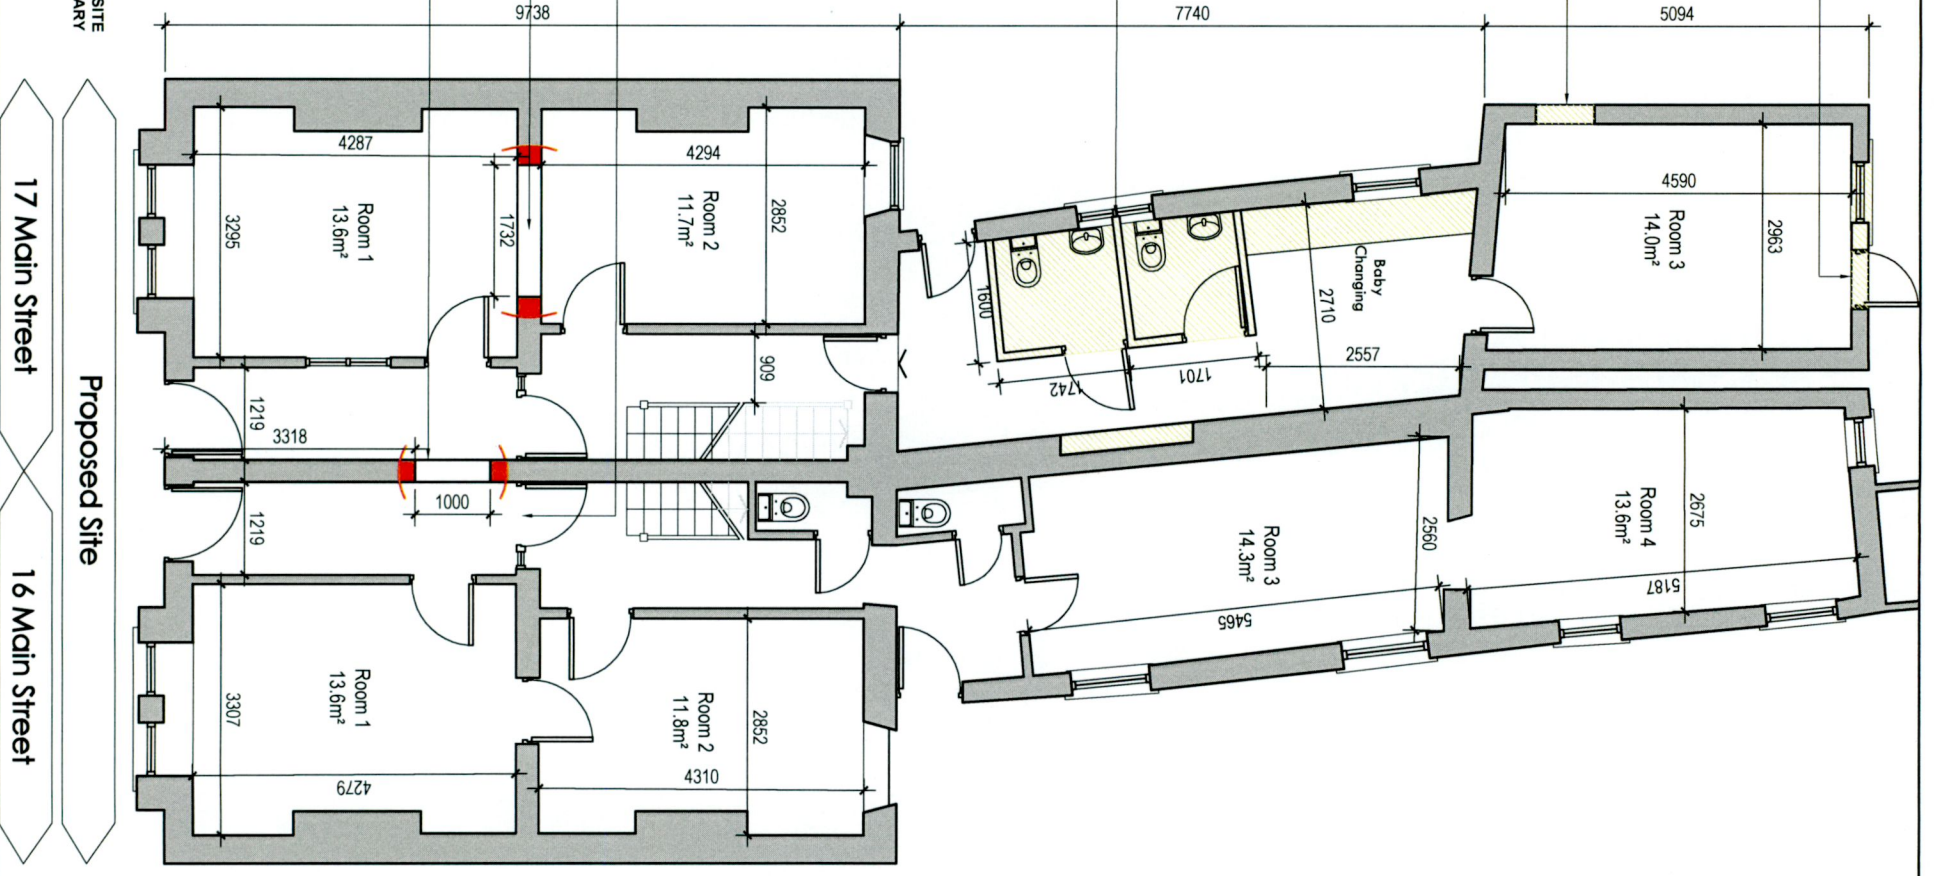

# Proposed First Floor Plan

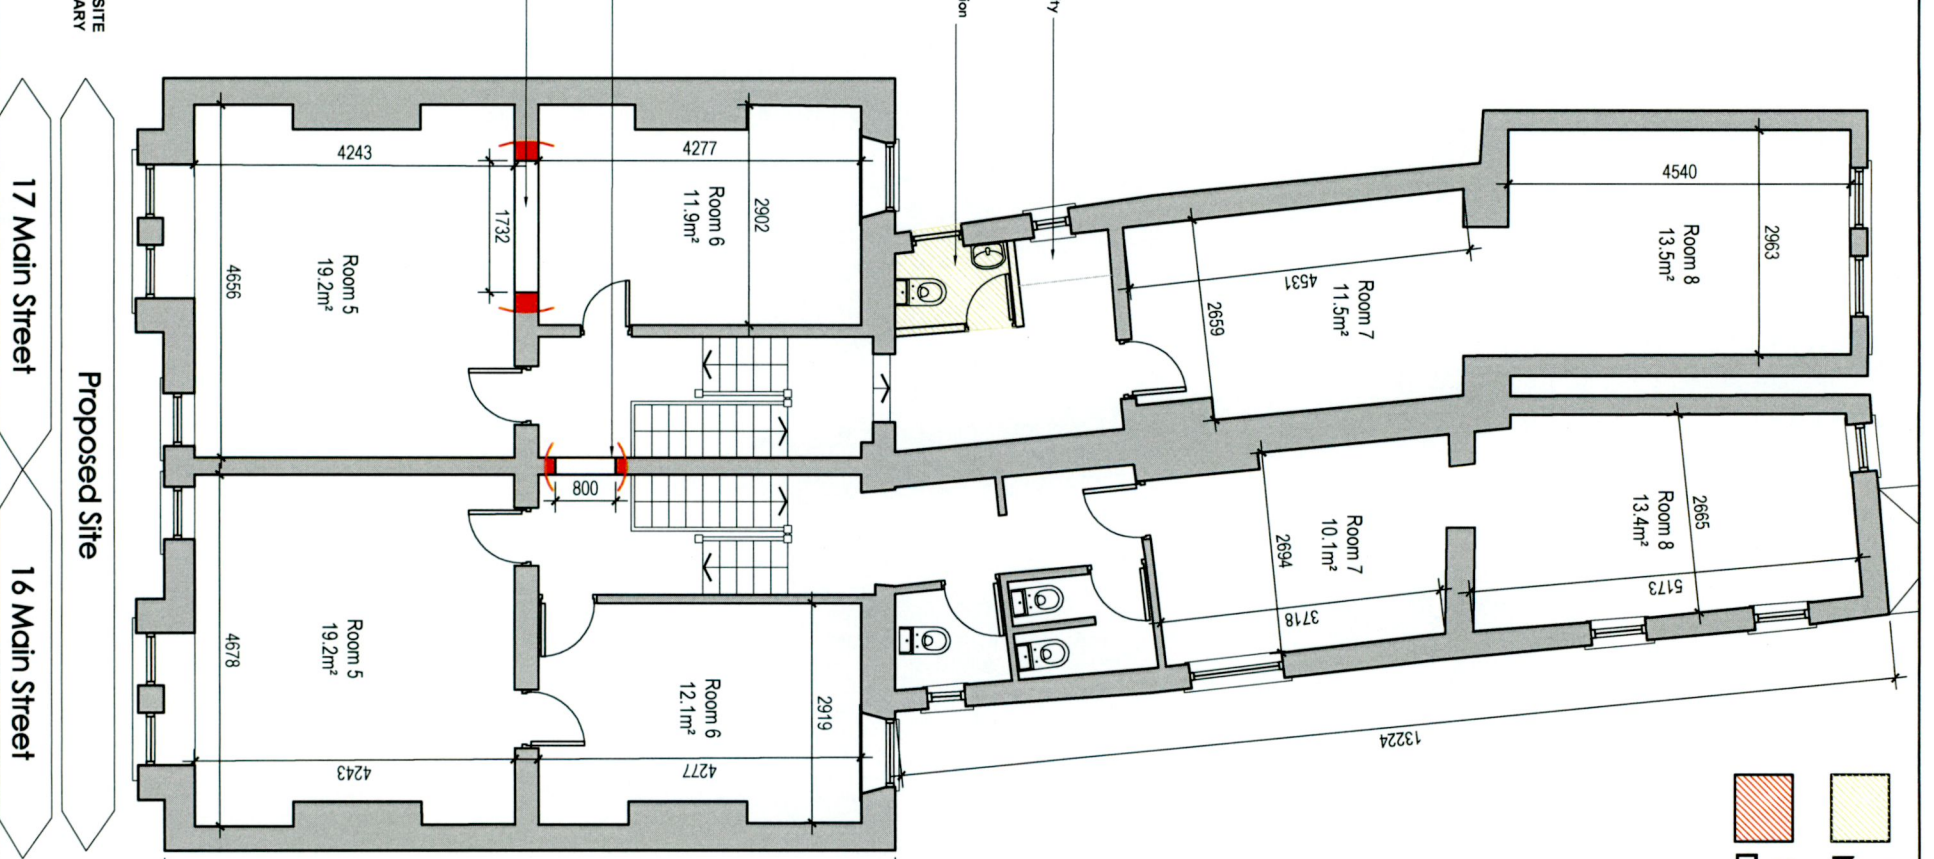

- Proposed New Works
- Proposed Demolition

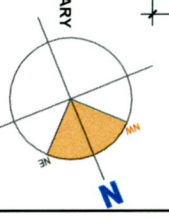

NO.	REVISION	DATE



**DDA**  
 Design & Development  
 62 Brighton Square, Rathgar,  
 Dublin 6, D06A TV29  
 Tel: +353 (0)1 490 0499  
 Email: info@dda.ie  
 Web: www.dda.ie

**RIAI**  
 Registered Architect  

**PLANNING**  
 PROJECT: PROPOSED CHANGE OF USE AT 17 MAIN STREET  
 CLIENT: KATHY ARBONAKI  
 SCALE: 1/100 @ A1  
 DATE: 22-01-22