


PLEASE NOTE:
 THE INFORMATION CONTAINED HEREIN IS GIVEN WITHOUT PREJUDICE.
 THE REPRESENTATION OF A PIPE ON THIS DRAWING CAN BE EITHER A PUBLIC SEWER AND / OR A PRIVATE DRAIN AND DOES NOT WARRANT A RIGHT OF CONNECTION.
 THE ACCURACY OF THE DRAINAGE DETAIL, (POSITION LEVEL AND OWNERSHIP) HEREIN IS NOT GUARANTEED AND MUST BE VERIFIED ON SITE AND NO RESPONSIBILITY WILL BE ACCEPTED FOR ANY ERRORS OR OMISSIONS.
 COPYRIGHT ORDNANCE SURVEY OF IRELAND, ALL RIGHTS RESERVED
 LICENCE NUMBER 2009/23/CCMA/SOUTH DUBLIN COUNTY COUNCIL.

Scale: 1: 1000
 Date: 5 Nov 2013

LEGEND	
Foul Drainage Pipe	Red line with arrow
Combined Drainage Pipe	Blue dashed line with arrow
Surfacewater Drainage Pipe	Pink line with arrow
Manhole	Black dot
Manhole	Black square
Rising Main (Pumping)	Red line with arrow and 'R' symbol
Overflow Pipe	Blue line with arrow
Inverted Siphon	Blue line with arrow and 'I' symbol
Trunk Main	Blue line with arrow and 'T' symbol
Pumping Station	Triangle symbol
Other Node	Diamond symbol
Vent Column	Vertical line with 'V' symbol
Unknown Feature	Vertical line with 'U' symbol
Rolling Eye	Vertical line with 'R' symbol
Junction	Circle with 'J' symbol
Outlet	Circle with 'O' symbol
Storm Overflow	Circle with 'S' symbol

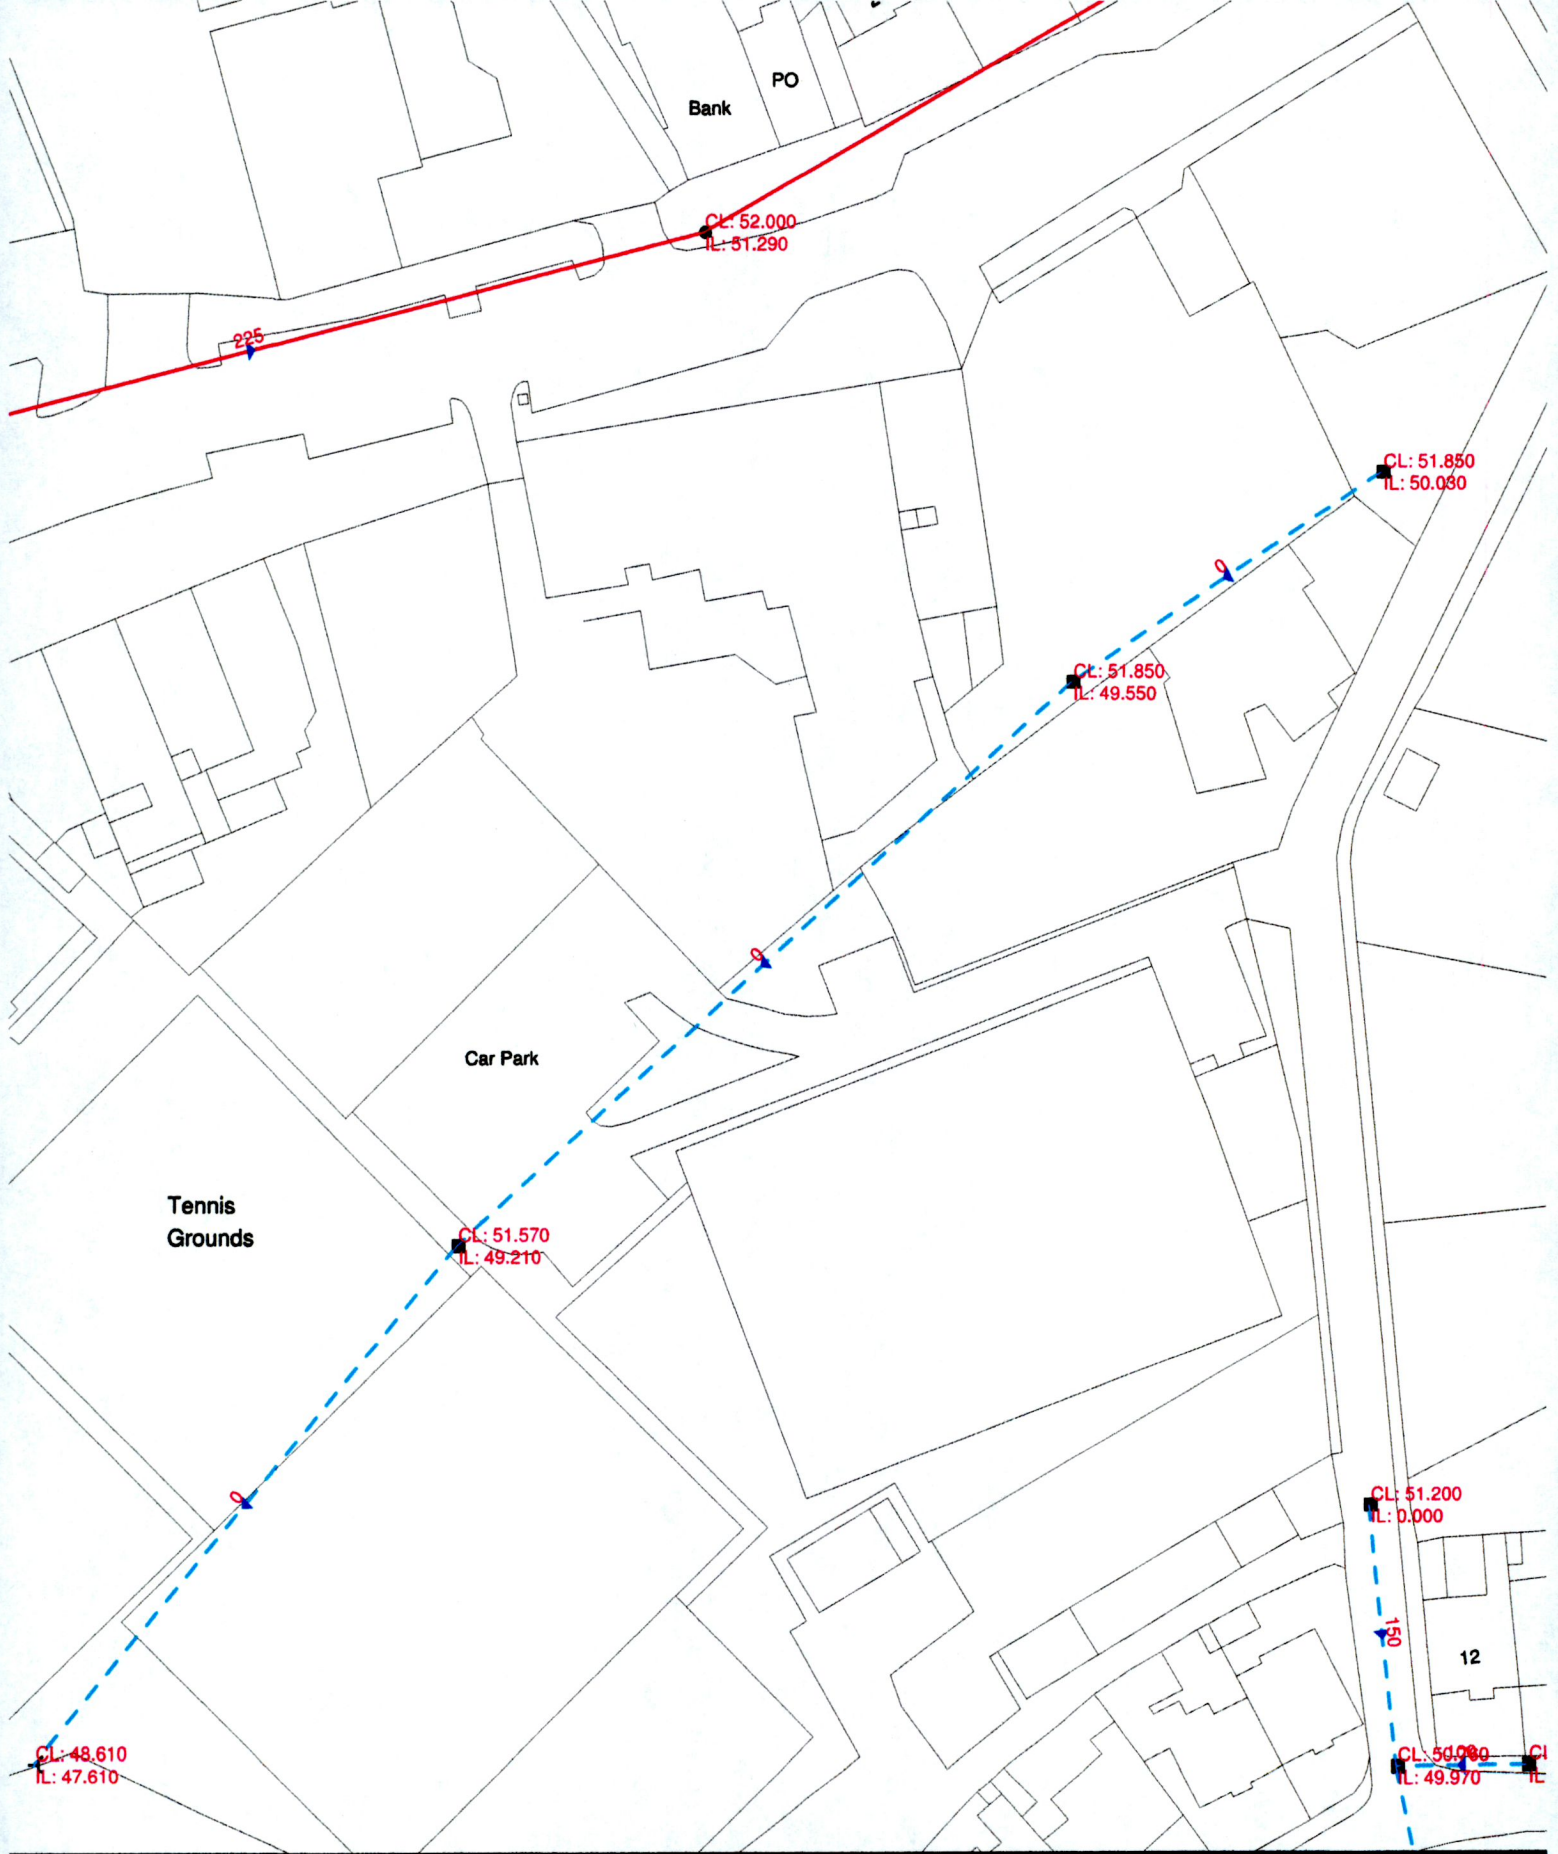




PLEASE NOTE:
 THE INFORMATION CONTAINED HEREIN IS GIVEN WITHOUT PREJUDICE.
 THE REPRESENTATION OF A PIPE ON THIS DRAWING CAN BE EITHER A PUBLIC SEWER AND / OR A PRIVATE DRAIN AND DOES NOT WARRANT A RIGHT OF CONNECTION.
 THE ACCURACY OF THE DRAINAGE DETAIL (POSITION, LEVEL AND OWNERSHIP) HEREIN IS NOT GUARANTEED AND MUST BE VERIFIED ON SITE AND NO RESPONSIBILITY WILL BE ACCEPTED FOR ANY ERRORS OR OMISSIONS.
 COPYRIGHT ORDNANCE SURVEY OF IRELAND, ALL RIGHTS RESERVED
 LICENCE NUMBER 2009/23/CCMA/SOUTH DUBLIN COUNTY COUNCIL.

Scale: 1: 500
 Date: 5 Nov 2013

LEGEND		
Foul Drainage Pipe	Manhole	Rising Main (Pumping)
Combined Drainage Pipe	Manhole	Overflow Pipe
Surfacewater Drainage Pipe	Manhole	Inverted Siphon
		Trunk Main
		Pumping Station
		Other Node
		Vent Column
		Unknown Feature
		Rodding Eye
		Junction
		Outlet
		Storm Overflow



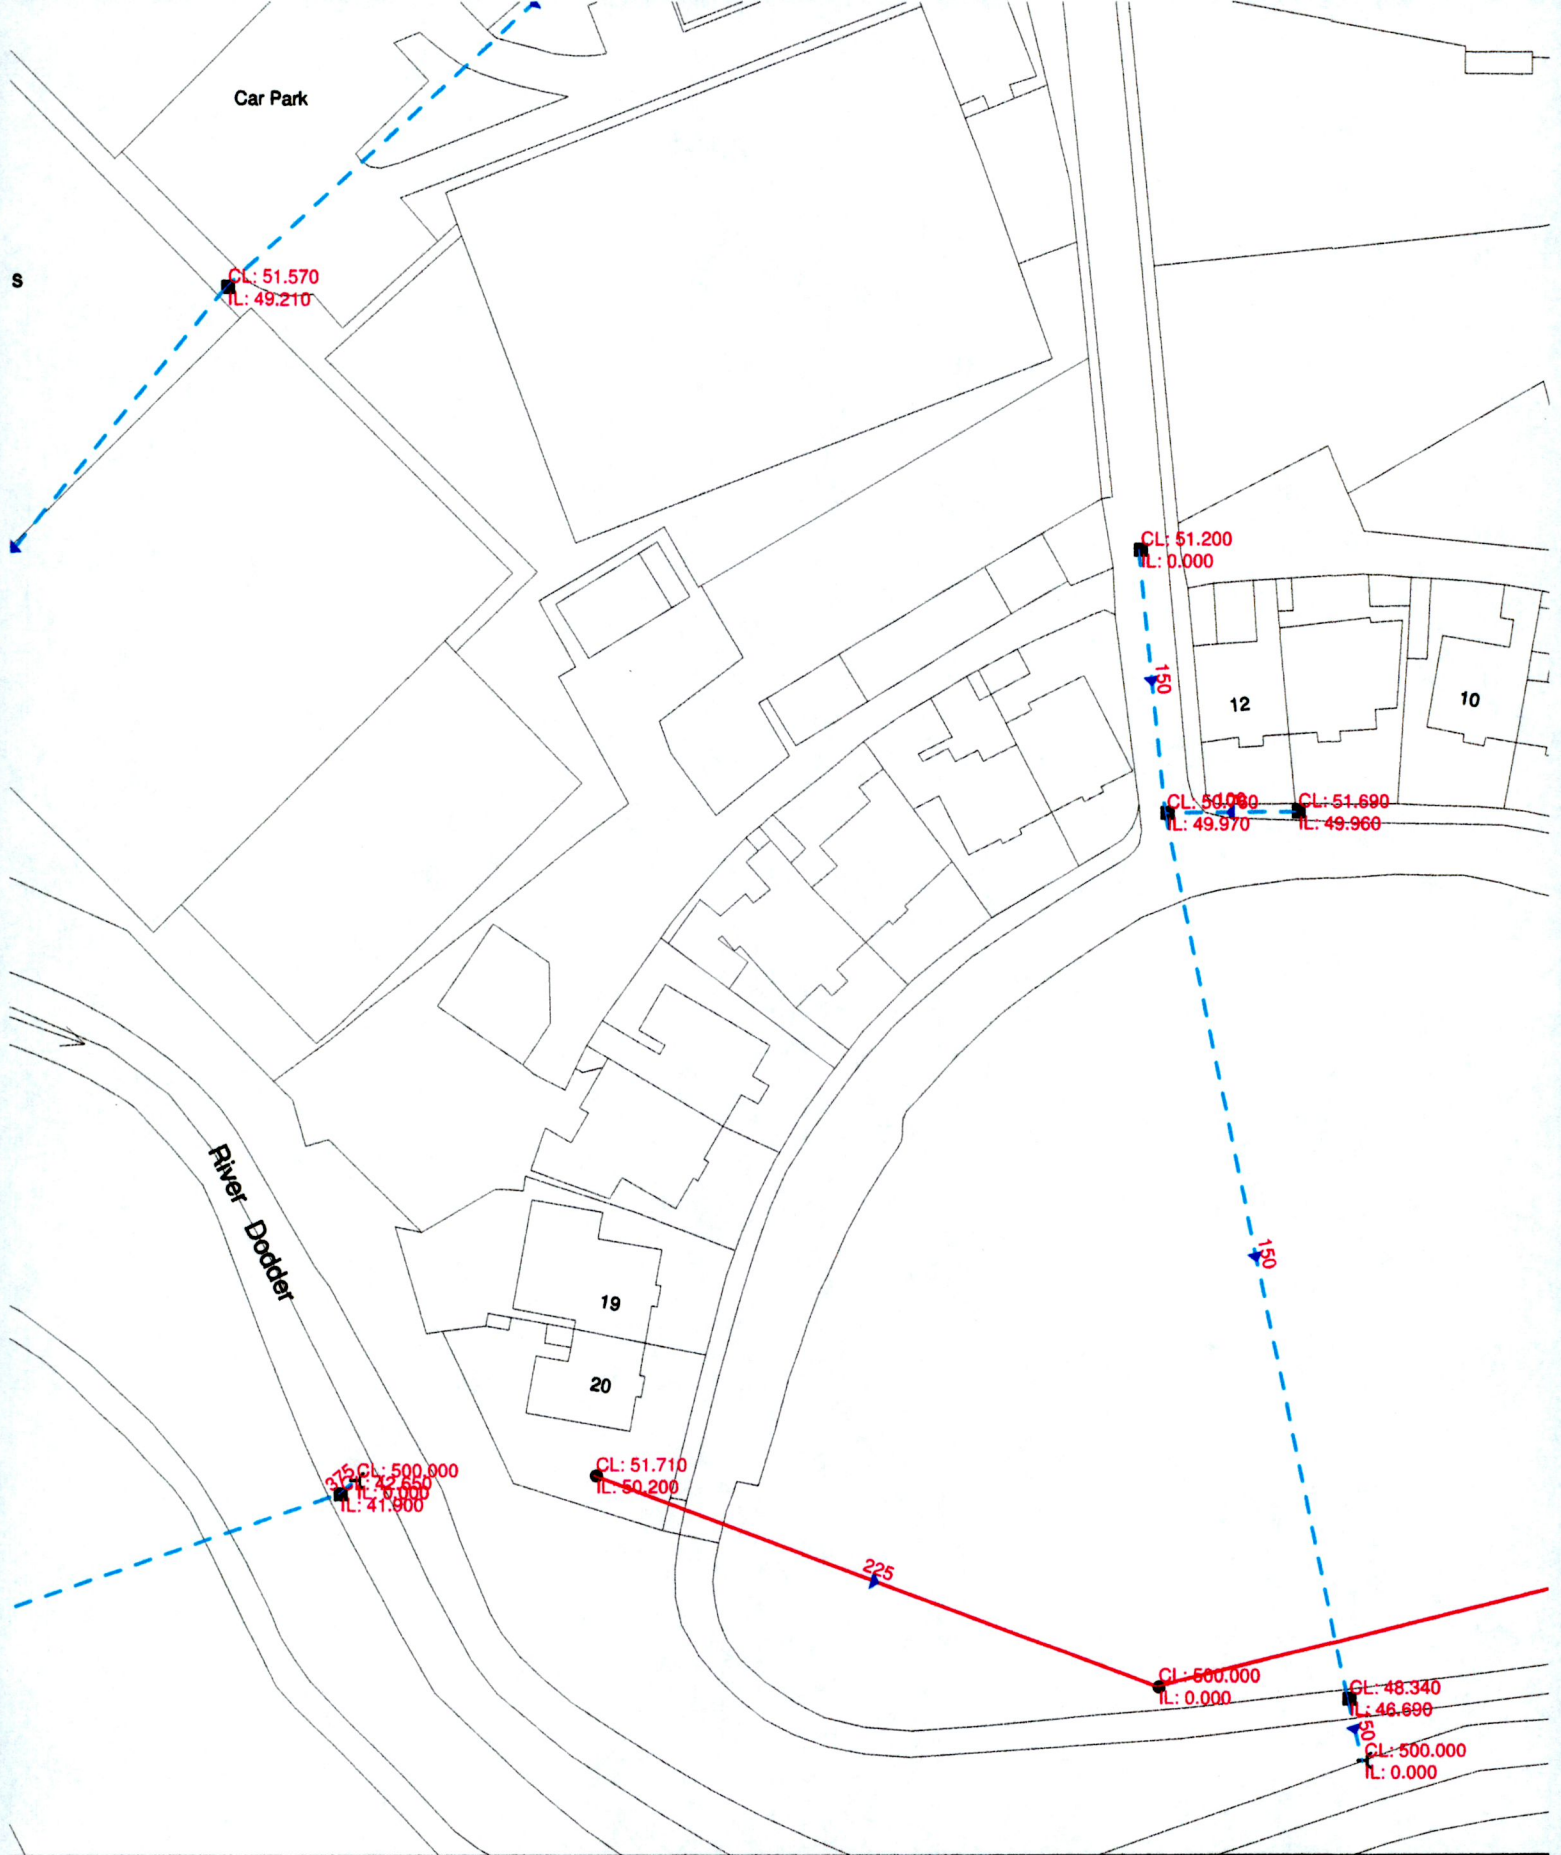

PLEASE NOTE:
 THE INFORMATION CONTAINED HEREIN IS GIVEN WITHOUT PREJUDICE.
 THE REPRESENTATION OF A PIPE ON THIS DRAWING CAN BE EITHER A PUBLIC SEWER AND / OR A PRIVATE DRAIN AND DOES NOT WARRANT A RIGHT OF CONNECTION.
 THE ACCURACY OF THE DRAINAGE DETAIL (POSITION, LEVEL AND OWNERSHIP) HEREIN IS NOT GUARANTEED AND MUST BE VERIFIED ON SITE AND NO RESPONSIBILITY WILL BE ACCEPTED FOR ANY ERRORS OR OMISSIONS.
 COPYRIGHT ORDNANCE SURVEY OF IRELAND, ALL RIGHTS RESERVED LICENCE NUMBER 2009/23/CCMA/SOUTH DUBLIN COUNTY COUNCIL.

Scale: 1: 500
 Date: 5 Nov 2013

LEGEND		
Foul Drainage Pipe	Manhole	Rising Main (Pumping)
Combined Drainage Pipe	Manhole	Overflow Pipe
Surfacewater Drainage Pipe	Manhole	Inverted Siphon
		Trunk Main
		Pumping Station
		Other Node
		Vent Column
		Unknown Feature
		Rolling Eye
		Junction
		Outlet
		Storm Overflow

