
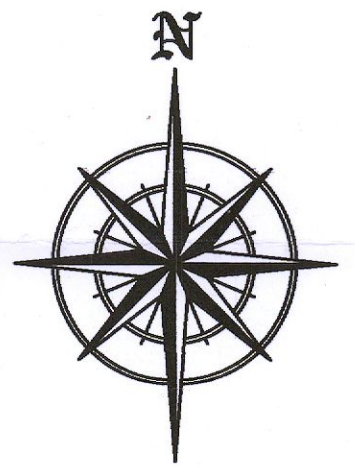


GENERAL NOTES:
 THE DEVELOPER/CONTRACTOR/BUILDER IS TO ENSURE THAT THE BUILDING UNDER CONSTRUCTION IS TO COMPLY FULLY WHERE APPLICABLE WITH THE BUILDING REGULATIONS 1997 WITH RESPECT TO ALL TRADES INVOLVED IN THE CONSTRUCTION OF THIS DEVELOPMENT.
 THE DEVELOPER/CONTRACTOR/BUILDER SHOULD NOTIFY A.J. WHITTAKER & ASSOCIATES LIMITED OF ANY INTENDED DEVIATIONS FROM THESE PLANS PRIOR TO COMMENCEMENT OF DEVELOPMENT.
 CONTRACTORS MUST VERIFY ALL DIMENSIONS ON SITE BEFORE COMMENCING ANY WORK. NO WORKING DIMENSIONS TO BE SCALED. DIMENSIONS WHERE SHOWN TO BLOCKWORK ONLY.
 THIS DRAWING AND DESIGN IS COPYRIGHT AND IS THE PROPERTY OF A.J. WHITTAKER & ASSOCIATES LTD. A.J. WHITTAKER & ASSOCIATES LIMITED, REGISTERED IN IRELAND No. 337064.

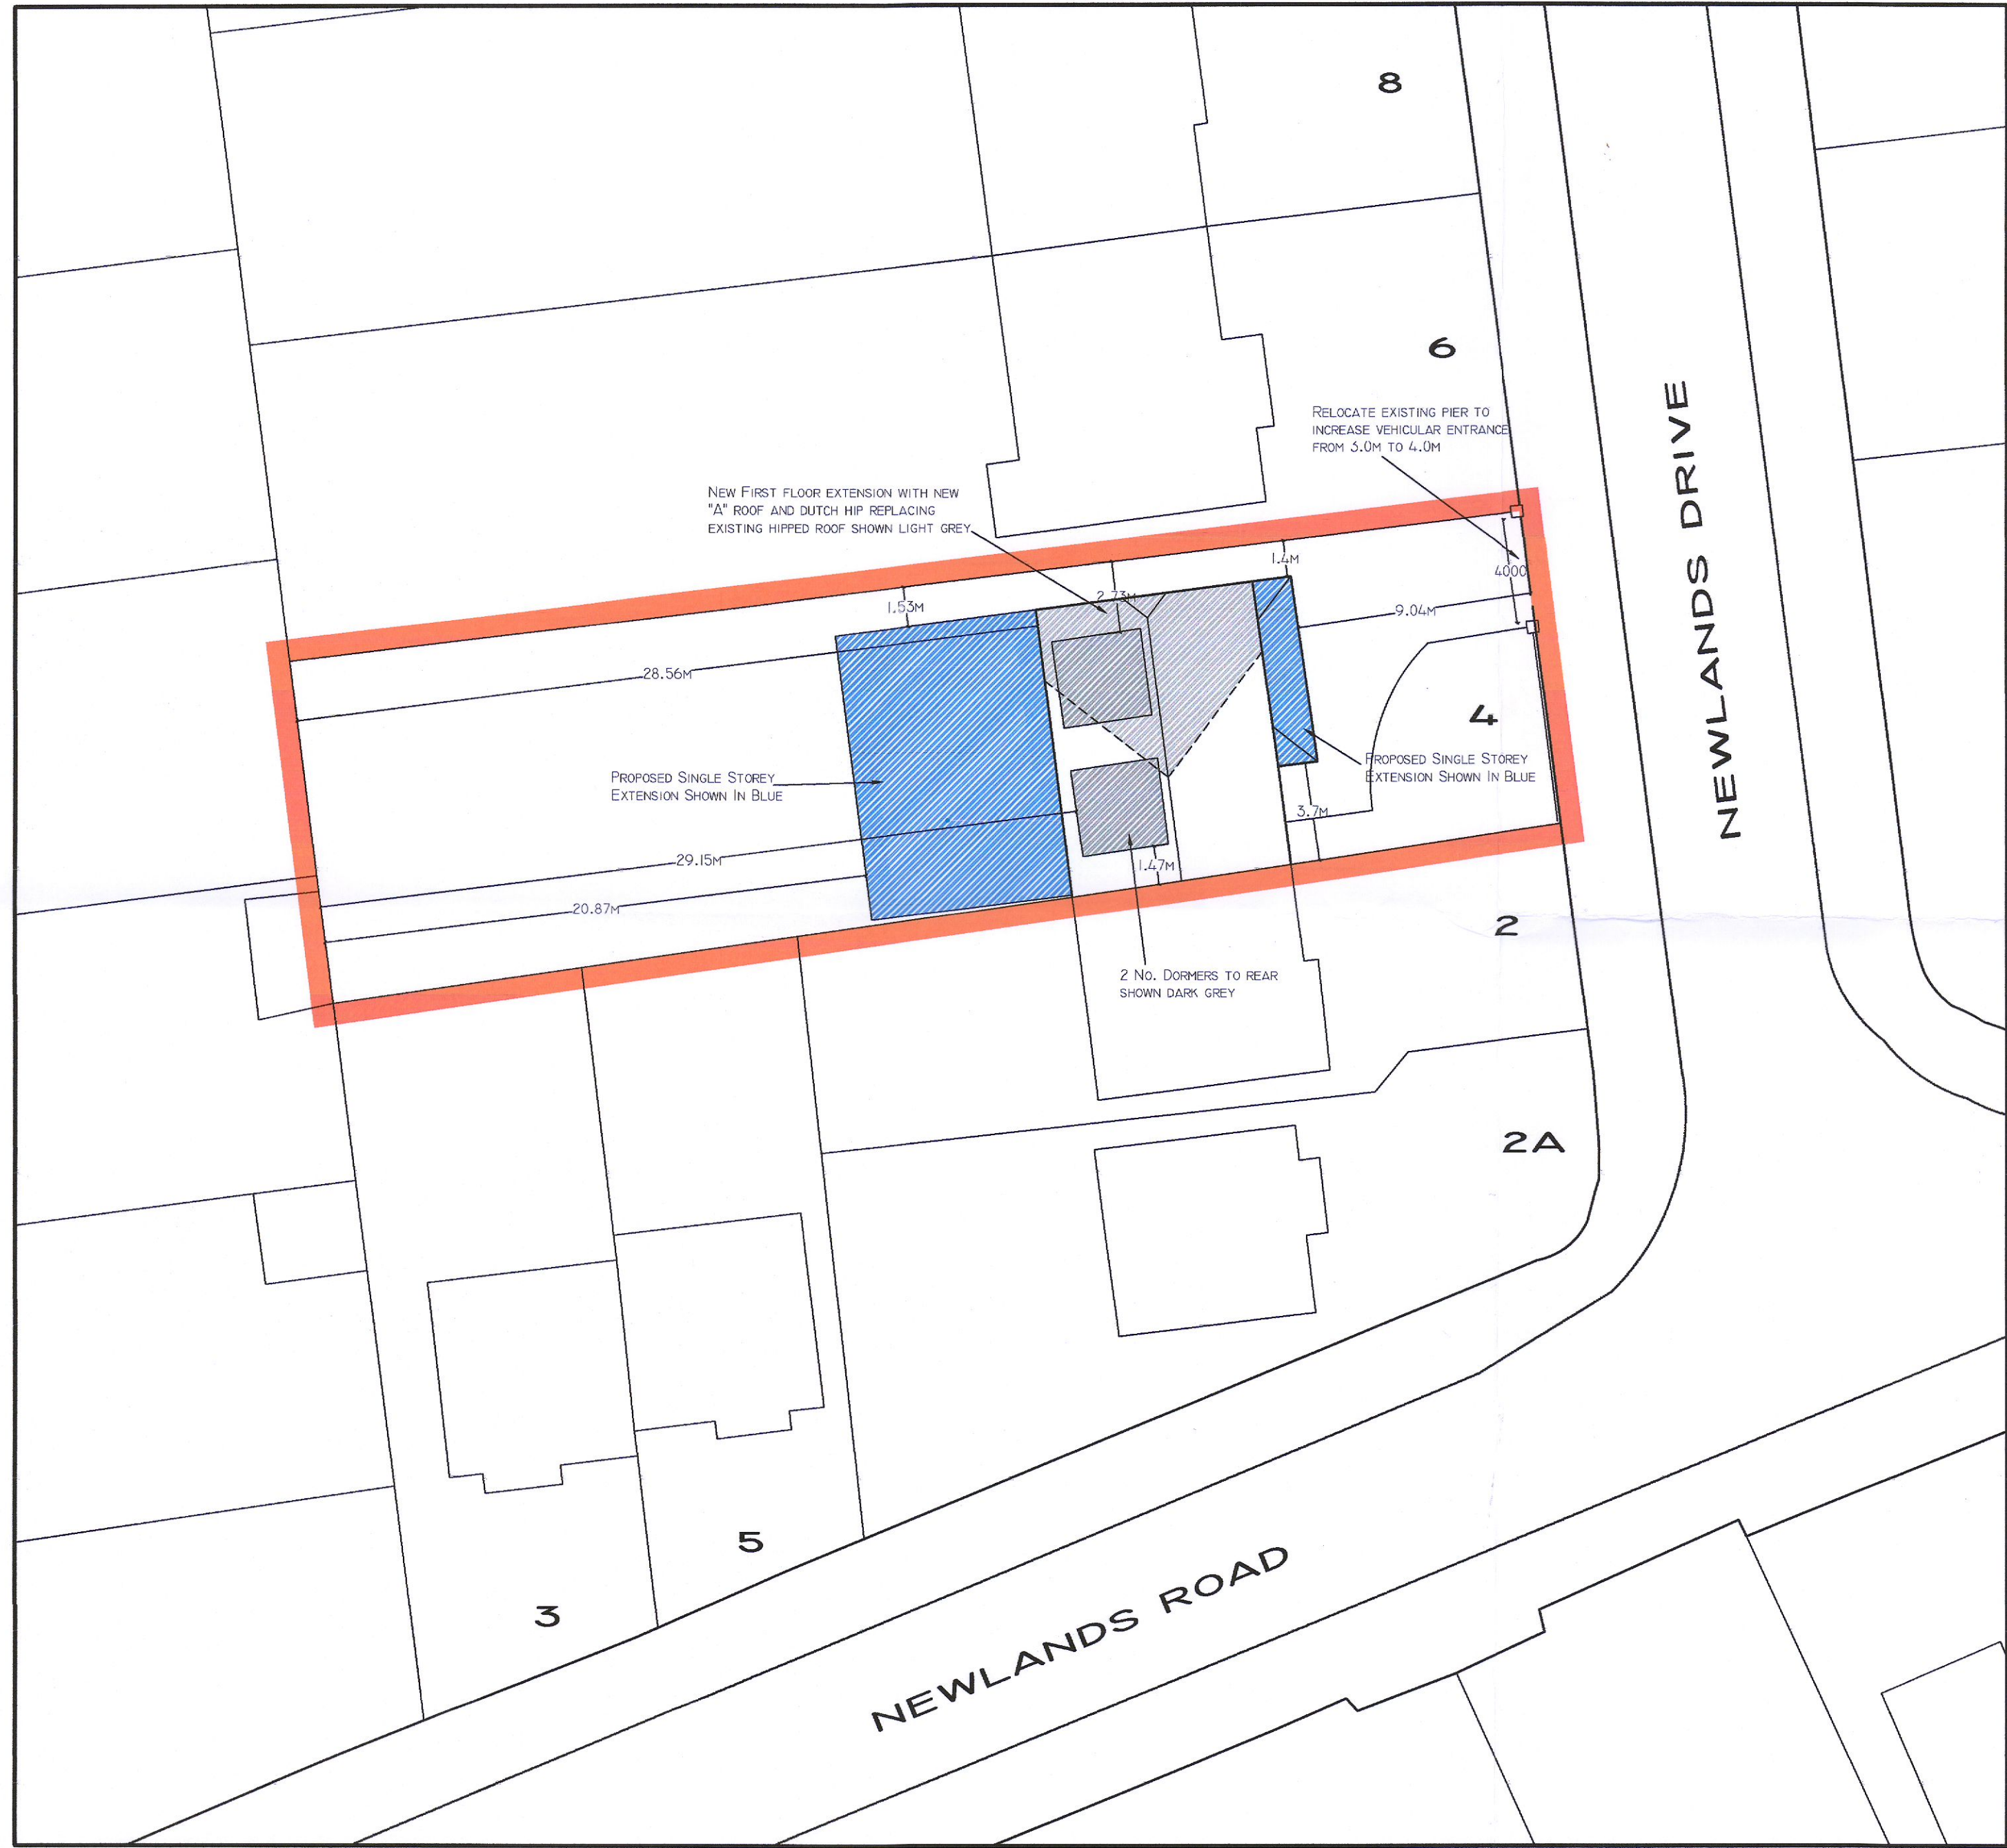

AREA OF SITE = 0.148 Acres

Rev.	Date	By	Description
Scale	1 : 200		Job Title
Date	OCT. 2022		PROPOSED WORKS AT 4 NEWLANDS DRIVE, CLONDALKIN, DUBLIN 22.
Drawn by	D.C.		Drawing Title
Org. No.	22-1455-03		PROPOSED BLOCK PLAN
Rev.			Client
			JENNIFER DUFFY

©
DaCaD DESIGNS
DESIGN, PLANNING &
FIRE SAFETY CONSULTANTS
 55 LUDFORD DRIVE, BALLINTEER, DUBLIN 16.
 TEL: 086-8147081
 Email-dacaddesigns@gmail.com