


GENERAL NOTES:
 ** Do not scale from this drawing
 ** Use figured dimensions only
 © This drawing is copyright. No part of this document may be reproduced or transmitted in any form or stored in any retrieval system from the copyright holder, except as agreed for use on a project, for which the document was originally issued.

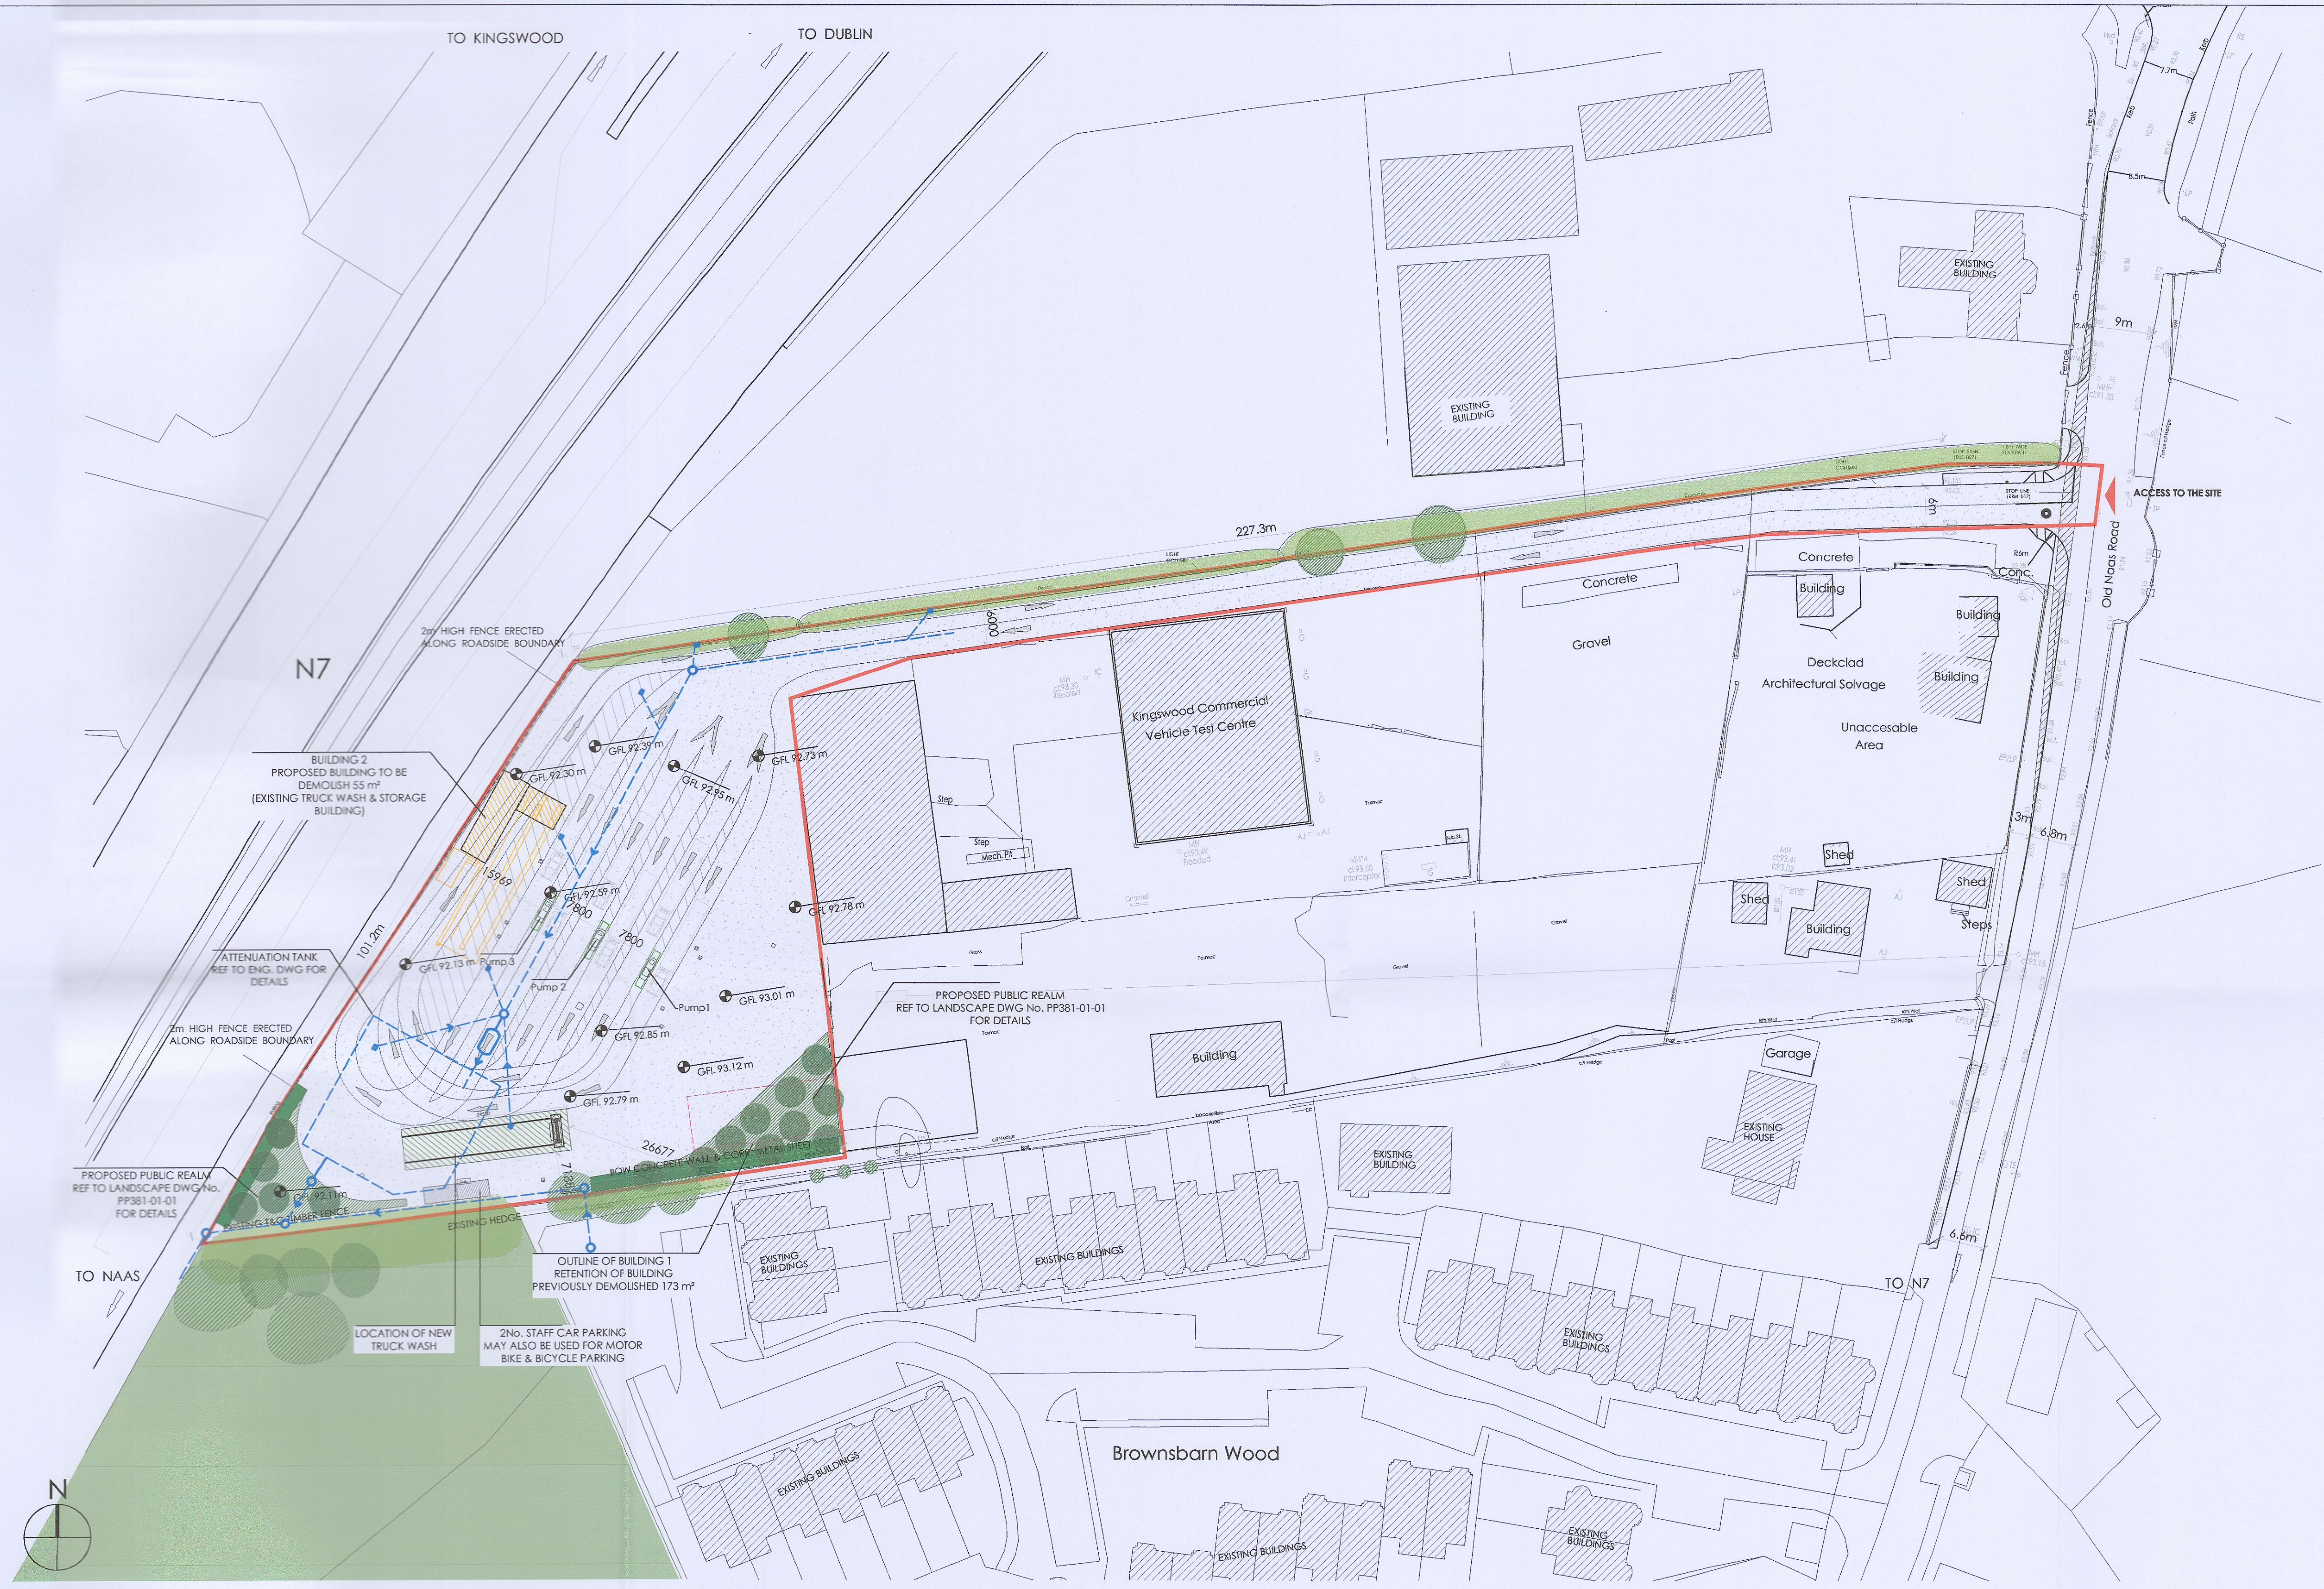

PROPOSED SITE LAYOUT PLAN
 1:500

- LEGEND**
- SITE OUTLINED RED (0.64 Hectares)
 - RETENTION OF BUILDING PREVIOUSLY DEMOLISHED
 - PROPOSED BUILDING TO BE DEMOLISH
 - PROPOSED NEW TRUCK WASH

Rev Initial Date Revision Description

ADD. INFORMATION

ha
 DESIGN STUDIO
 36 Mount Street Upper, Dublin D02 Y982
 +353 1 524 0709 www.hacd.ie

CLIENT
 BRADAWL LIMITED
 PROJECT
 KINGSWOOD TRUCK WASH AT OLD NAAS ROAD, KINGSWOOD DUBLIN 22
 DWG. TITLE
 PROPOSED SITE LAYOUT PLAN

SCALE @ A1: AS SHOWN
 DRAWN BY: DM
 CHECKED BY: JH
 PAPER SIZE: A1
 JOB NO.: 02-003
 DATE: 04.10.2022
 DWG NO.: AL_002
 REVISION: