


NOTES

1. THIS DRAWING IS TO BE READ IN CONJUNCTION WITH RELEVANT ARCHITECTS AND ENGINEERS DRAWINGS.
2. FIGURED DIMENSIONS ONLY TO BE TAKEN FROM THIS DRAWING. ALL DIMENSIONS TO BE CHECKED ON SITE. ENGINEER TO BE INFORMED IMMEDIATELY OF ANY DISCREPANCIES BEFORE ANY WORK PROCEEDS.
3. REFER TO DRAWING 20047-DOW-0000 FOR PROJECT SPECIFICATION.



LEGEND

- EXISTING FOUL WATER SEWER
- EXISTING SURFACE WATER
- EXISTING COMBINED SEWER
- EXISTING WATERMAIN
- PROPOSED FOUL SEWER PIPE
- PROPOSED SURFACE WATER PIPE
- PROPOSED COMBINED SEWER
- PROPOSED NEW WATERMAIN
- EXISTING FOUL SEWER MANHOLE
- EXISTING SURFACE WATER MANHOLE
- PROPOSED FOUL SEWER MANHOLE
- PROPOSED SURFACE WATER MANHOLE
- ⊕ HYDRANT
- A.J. ◇ PROPOSED FOUL A.J.
- A.J. ◇ PROPOSED SURFACE WATER A.J.
- RG. ■ ROAD GULLY
- BIGT ● BACK INLET GULLY TRAP
- ST. ⊠ SILT TRAP
- RWP ○ RAIN WATER PIPE
- SS ○ SOIL STACK
- YG. ■ YARD GULLY
- RE — RODDING EYE/ACCESS HATCH
- ⊕ 99.950 PROPOSED LEVEL
- + 99.950 EXISTING LEVEL
- WM [M] WATER METER
- SV ⊠ SLUICE VALVE
- TB ⊕ THRUST BLOCK
- FMWS FIRE MAIN WATER SUPPLY
- MWS METERED WATER SUPPLY

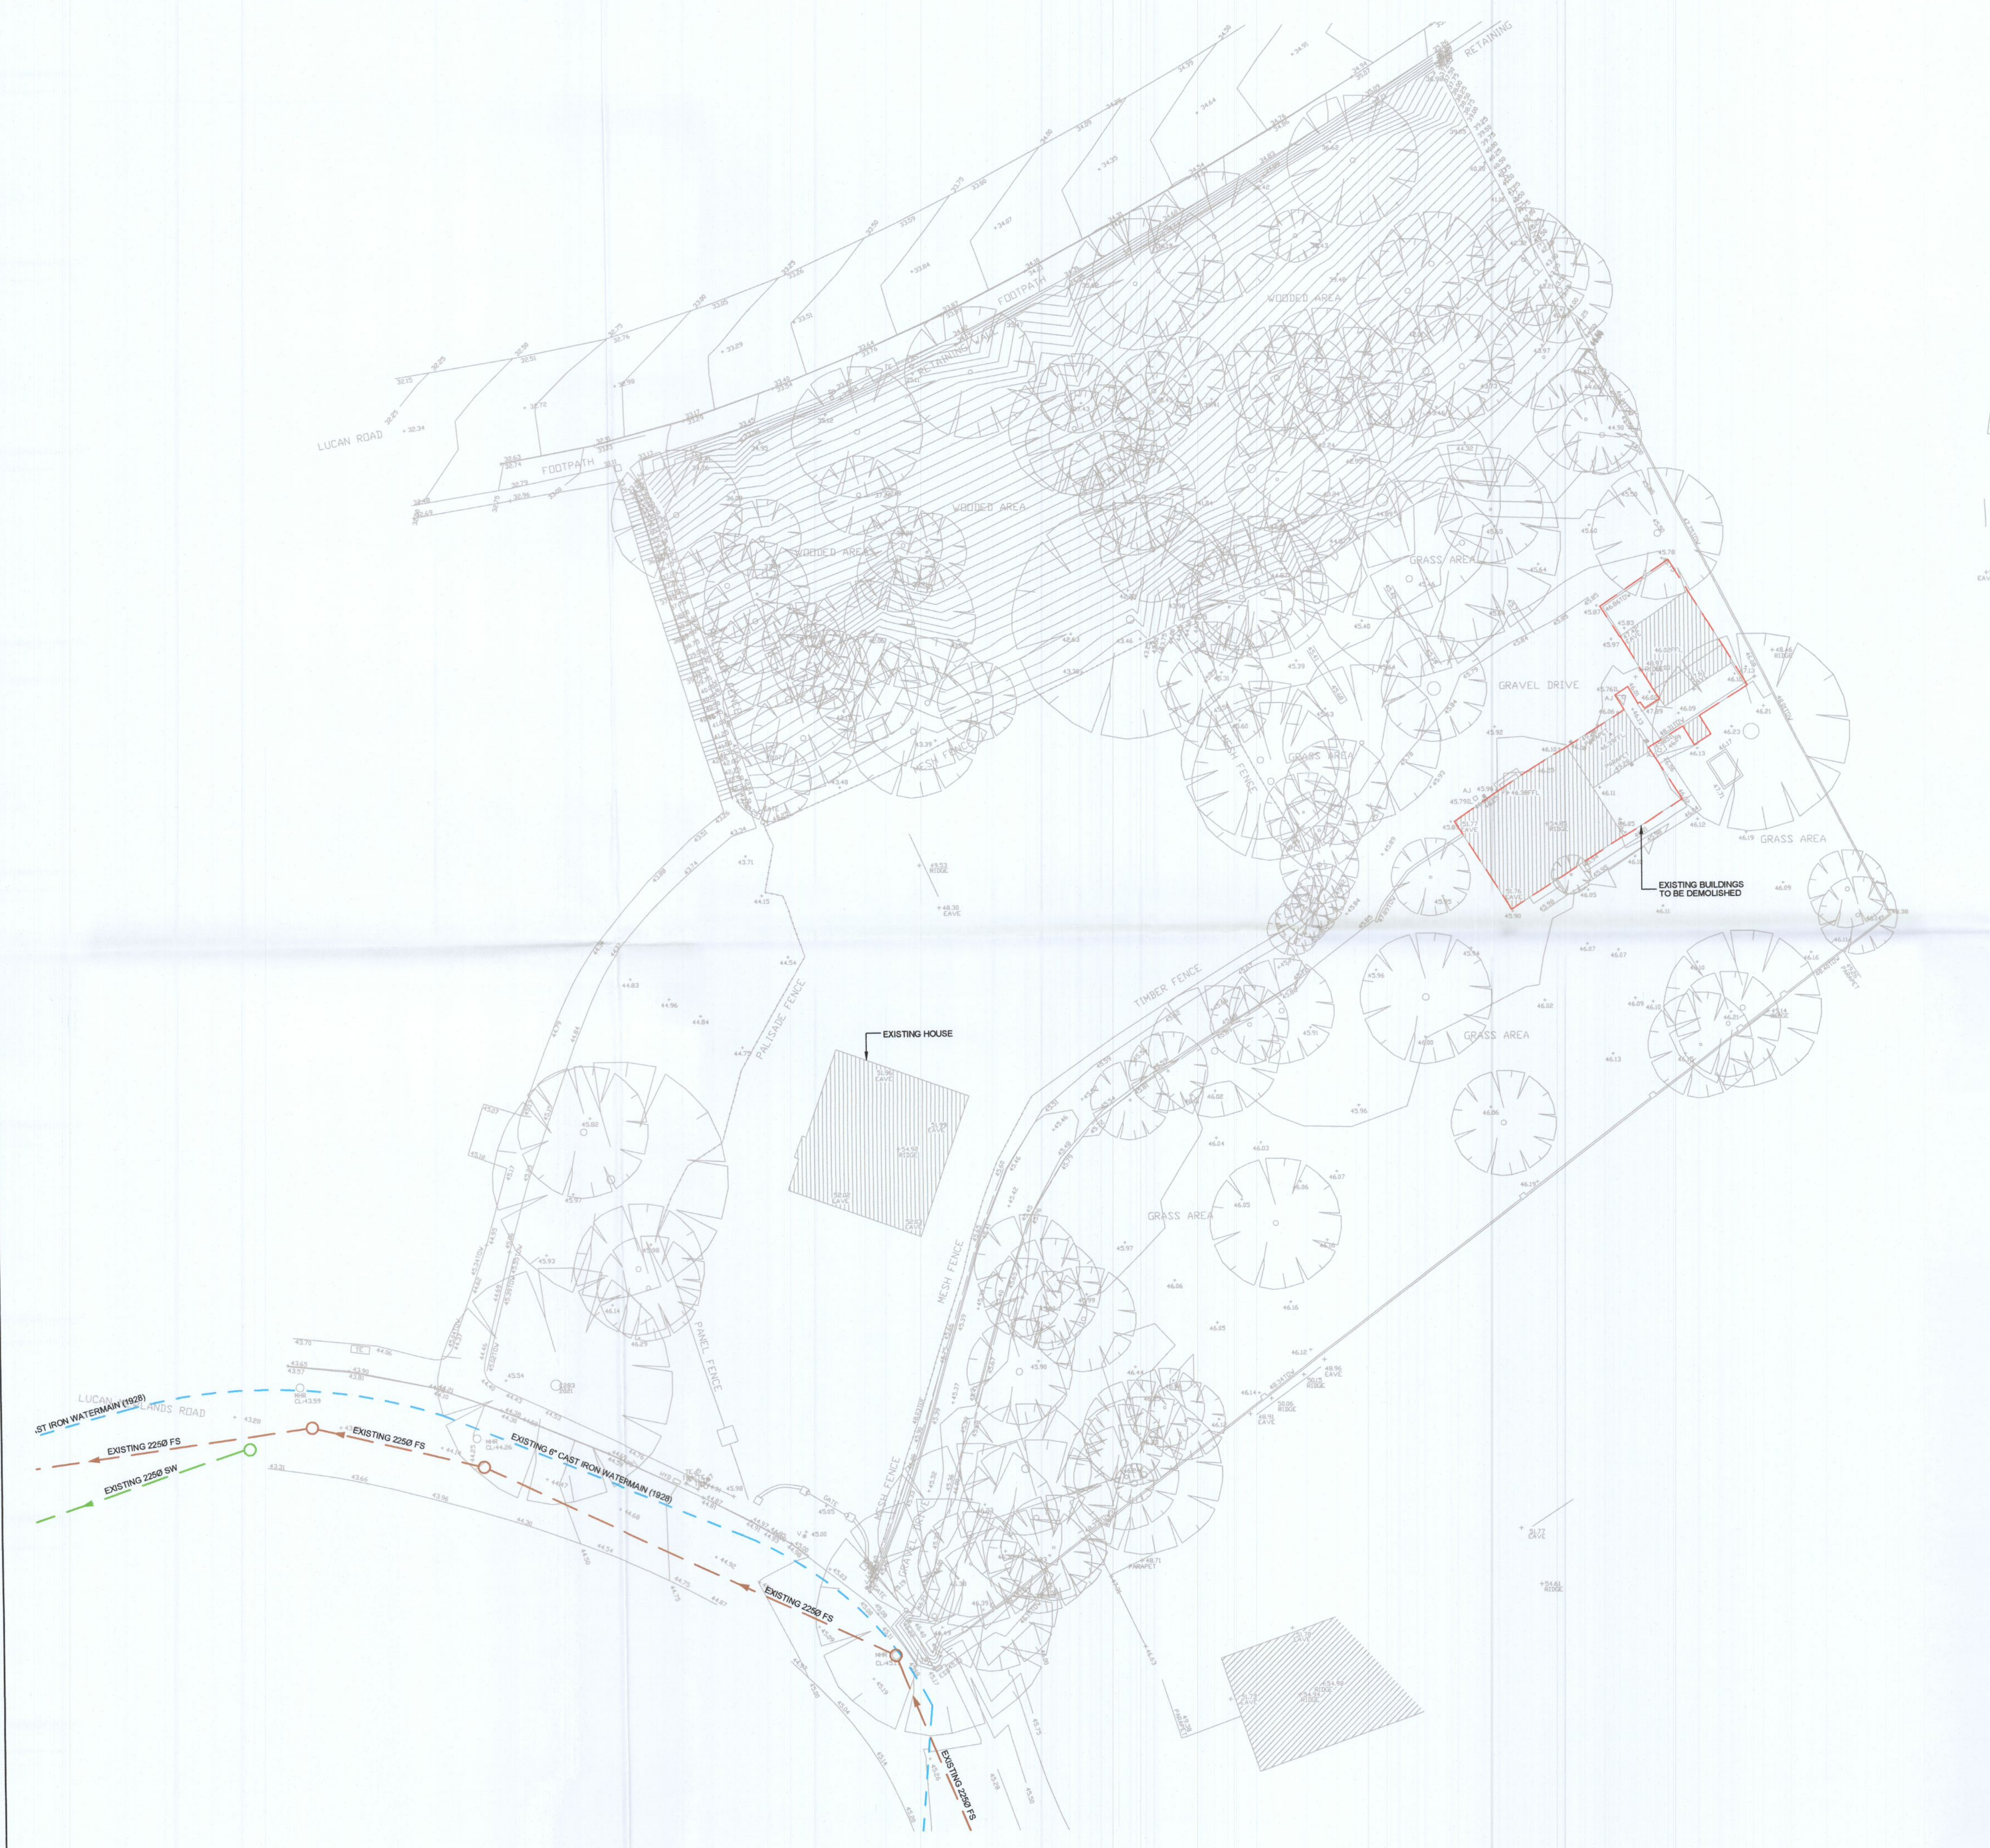

Rev	Date	Amendments	by	chkd
P03	30.09.22	RED & BLUE LINES REMOVED	AG	IC
P02	20.01.21	TITLEBLOCK REVISED	AG	IC
P01	07.12.20	ISSUED FOR PLANNING	AG	IC

PROJECT
PROPOSED HOUSING DEVELOPMENT AT CLONBRONE, LUCAN, DUBLIN 20.

CLIENT
NACUL DEVELOPMENTS Ltd.

DRAWING TITLE
EXISTING SITE LAYOUT AND WATER SERVICES

drawn by: AG date: 04.02.22 scale: 1:250 @ A1 chk: IC

CLON - DOW - 00 - XX - DR - CE

Project	Originator	Volume	Level	Type	Role
20047	5000				P03

S0 - SUITABLE FOR PLANNING

Suitability Status: Code - Description
 Cashel Business Centre,
 Cashel Road, Kimmage, Dublin 12
 T 01 4901611
 E admin@downesassociates.ie
 www.downesassociates.ie

