


PROPOSED SURFACE WATER LONGITUDINAL SECTION

Horizontal Scale: 1:250
Vertical Scale: 1:50

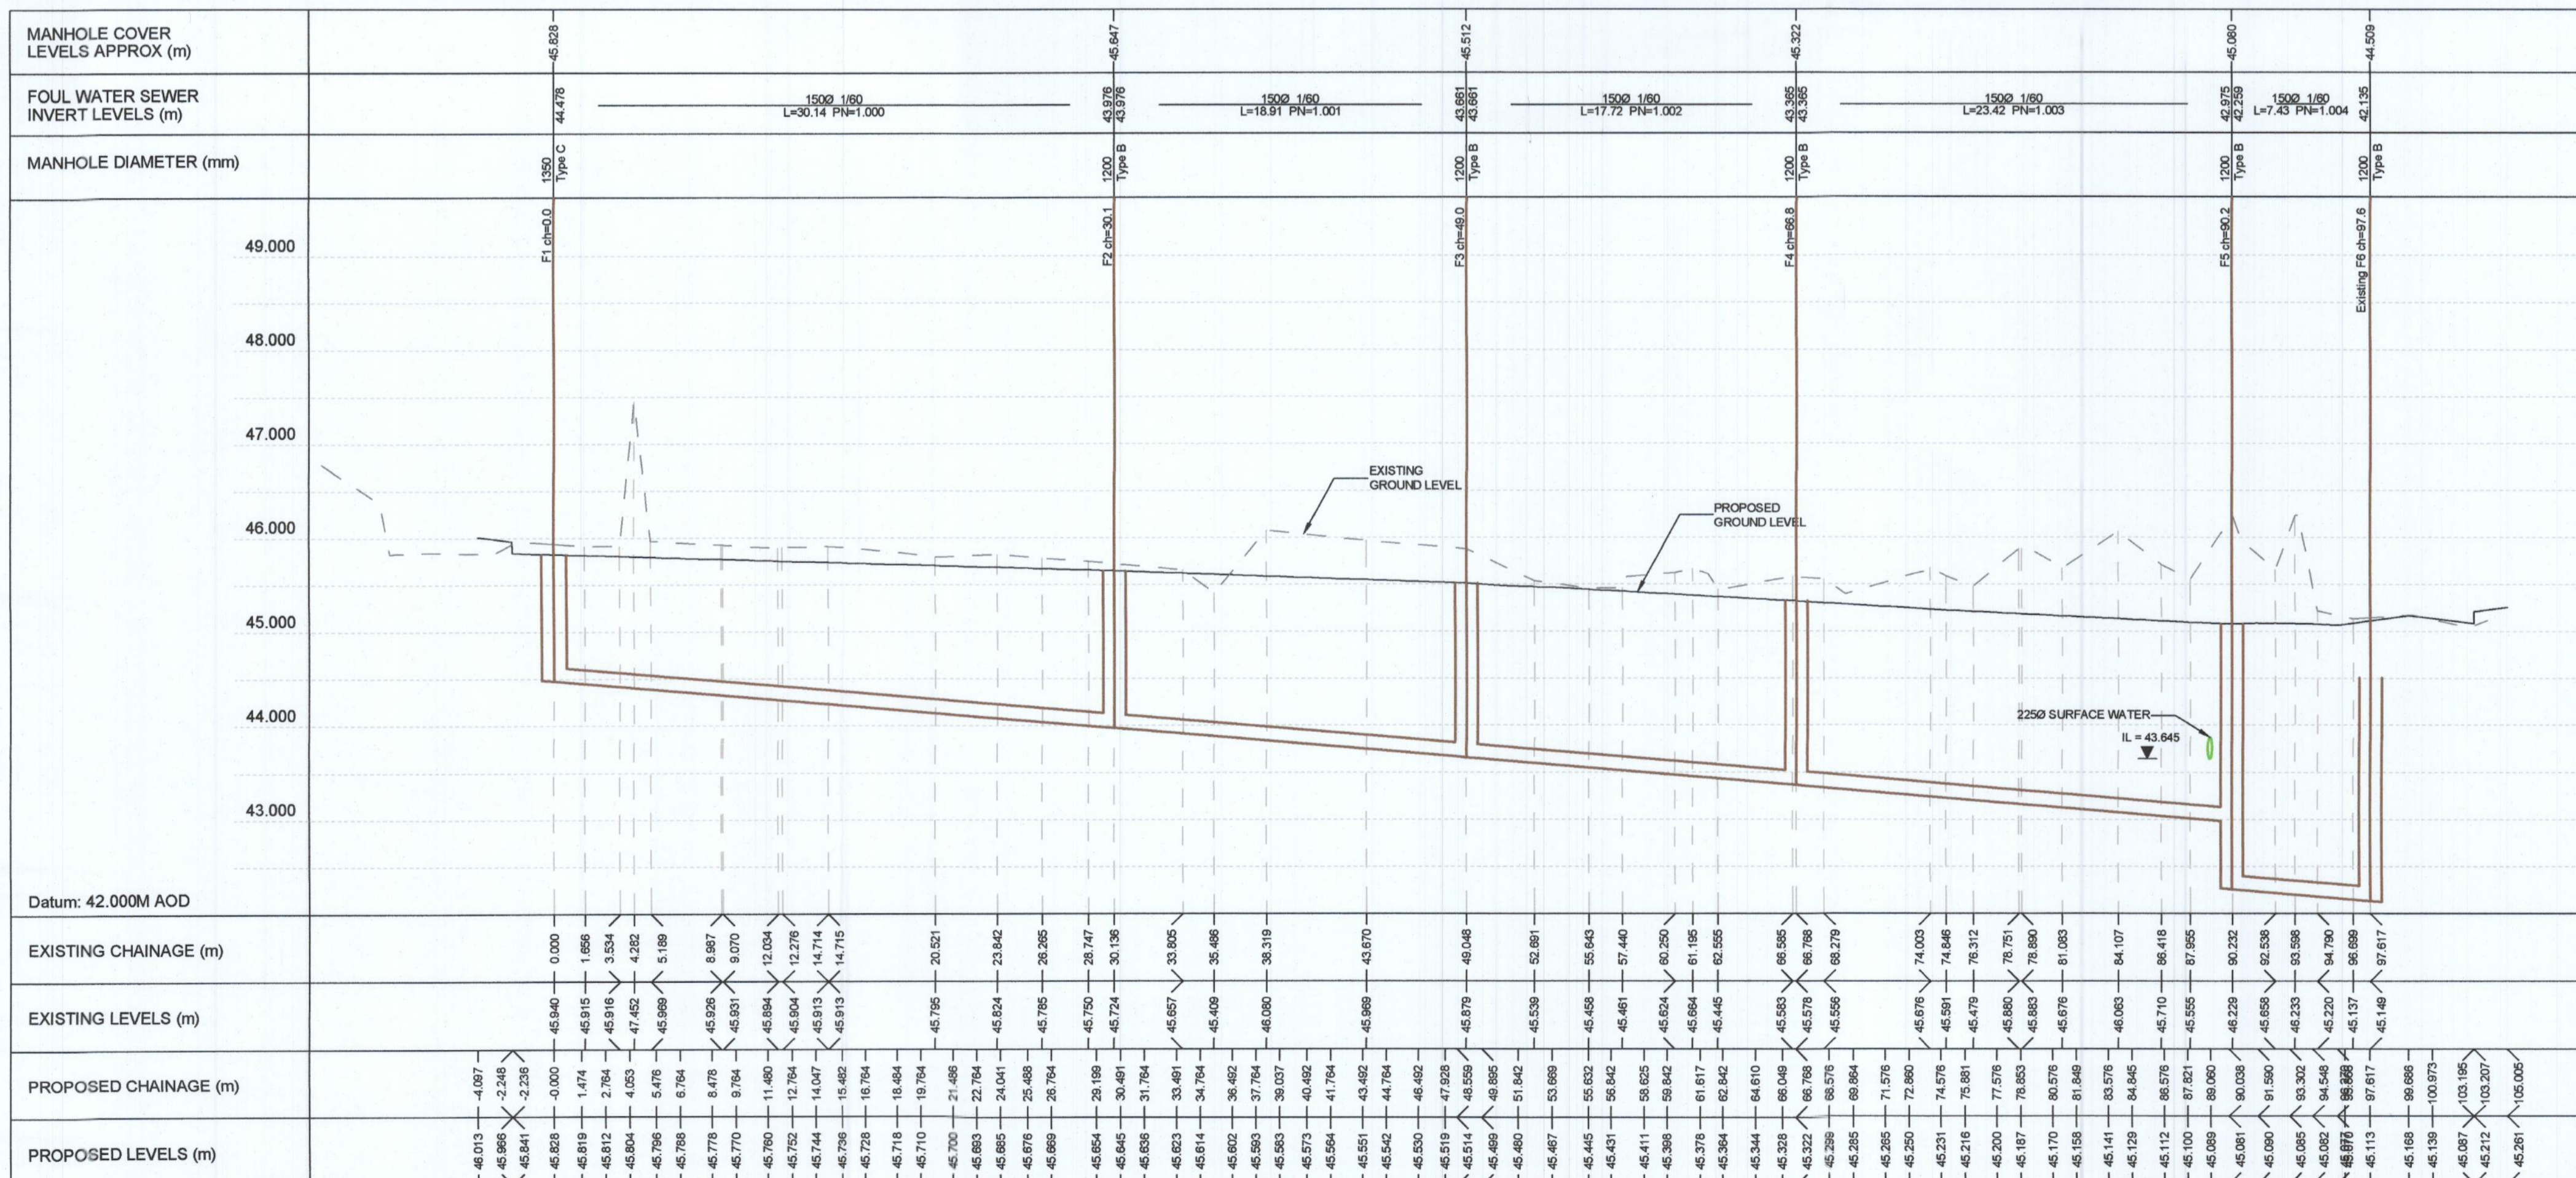

PROPOSED FOUL SEWER LONGITUDINAL SECTION

Horizontal Scale: 1:250
Vertical Scale: 1:50

NOTES

1. THIS DRAWING IS TO BE READ IN CONJUNCTION WITH RELEVANT ARCHITECTS AND ENGINEERS DRAWINGS.
2. FIGURED DIMENSIONS ONLY TO BE TAKEN FROM THIS DRAWING. ALL DIMENSIONS TO BE CHECKED ON SITE. ENGINEER TO BE INFORMED IMMEDIATELY OF ANY DISCREPANCIES BEFORE ANY WORK PROCEEDS.
3. REFER TO DRAWING 20047-DOW-000 FOR PROJECT SPECIFICATION.

Rev	Date	Amendments	by	chkd
P03	30.09.22	DRAINAGE REVISED	AG	IC
P02	20.01.21	TITLEBLOCK REVISED	AG	IC
P01	07.12.20	ISSUED FOR PLANNING	AG	IC

PROJECT
PROPOSED HOUSING DEVELOPMENT
AT CLONBRONE, LUCAN, DUBLIN 20.

CLIENT
NACUL DEVELOPMENTS Ltd.

DRAWING TITLE
PROPOSED LONGITUDINAL DRAINAGE
SECTIONS

drawn by: AG date: 30.11.20 scale: 1:250 @ A1 chk: IC

20047 - DOW - 00 - XX - DR - CE

Project	Originator	Volume	Level	Type	Role
20047	5002				P03

DOW Project No. 20047 drg. no. 5002 rev. P03

S0 - SUITABLE FOR PLANNING

Suitability Status: Code - Description

Cashel Business Centre,
Cashel Road, Kimmage, Dublin 12
T 01 4901611
E admin@downesassociates.ie
www.downesassociates.ie