


NOTES

- THIS DRAWING IS TO BE READ IN CONJUNCTION WITH RELEVANT ARCHITECTS AND ENGINEERS DRAWINGS.
- FIGURED DIMENSIONS ONLY TO BE TAKEN FROM THIS DRAWING. ALL DIMENSIONS TO BE CHECKED ON SITE. ENGINEER TO BE INFORMED IMMEDIATELY OF ANY DISCREPANCIES BEFORE ANY WORK PROCEEDS.
- REFER TO DRAWING 20047-DOW-0000 FOR PROJECT SPECIFICATION.

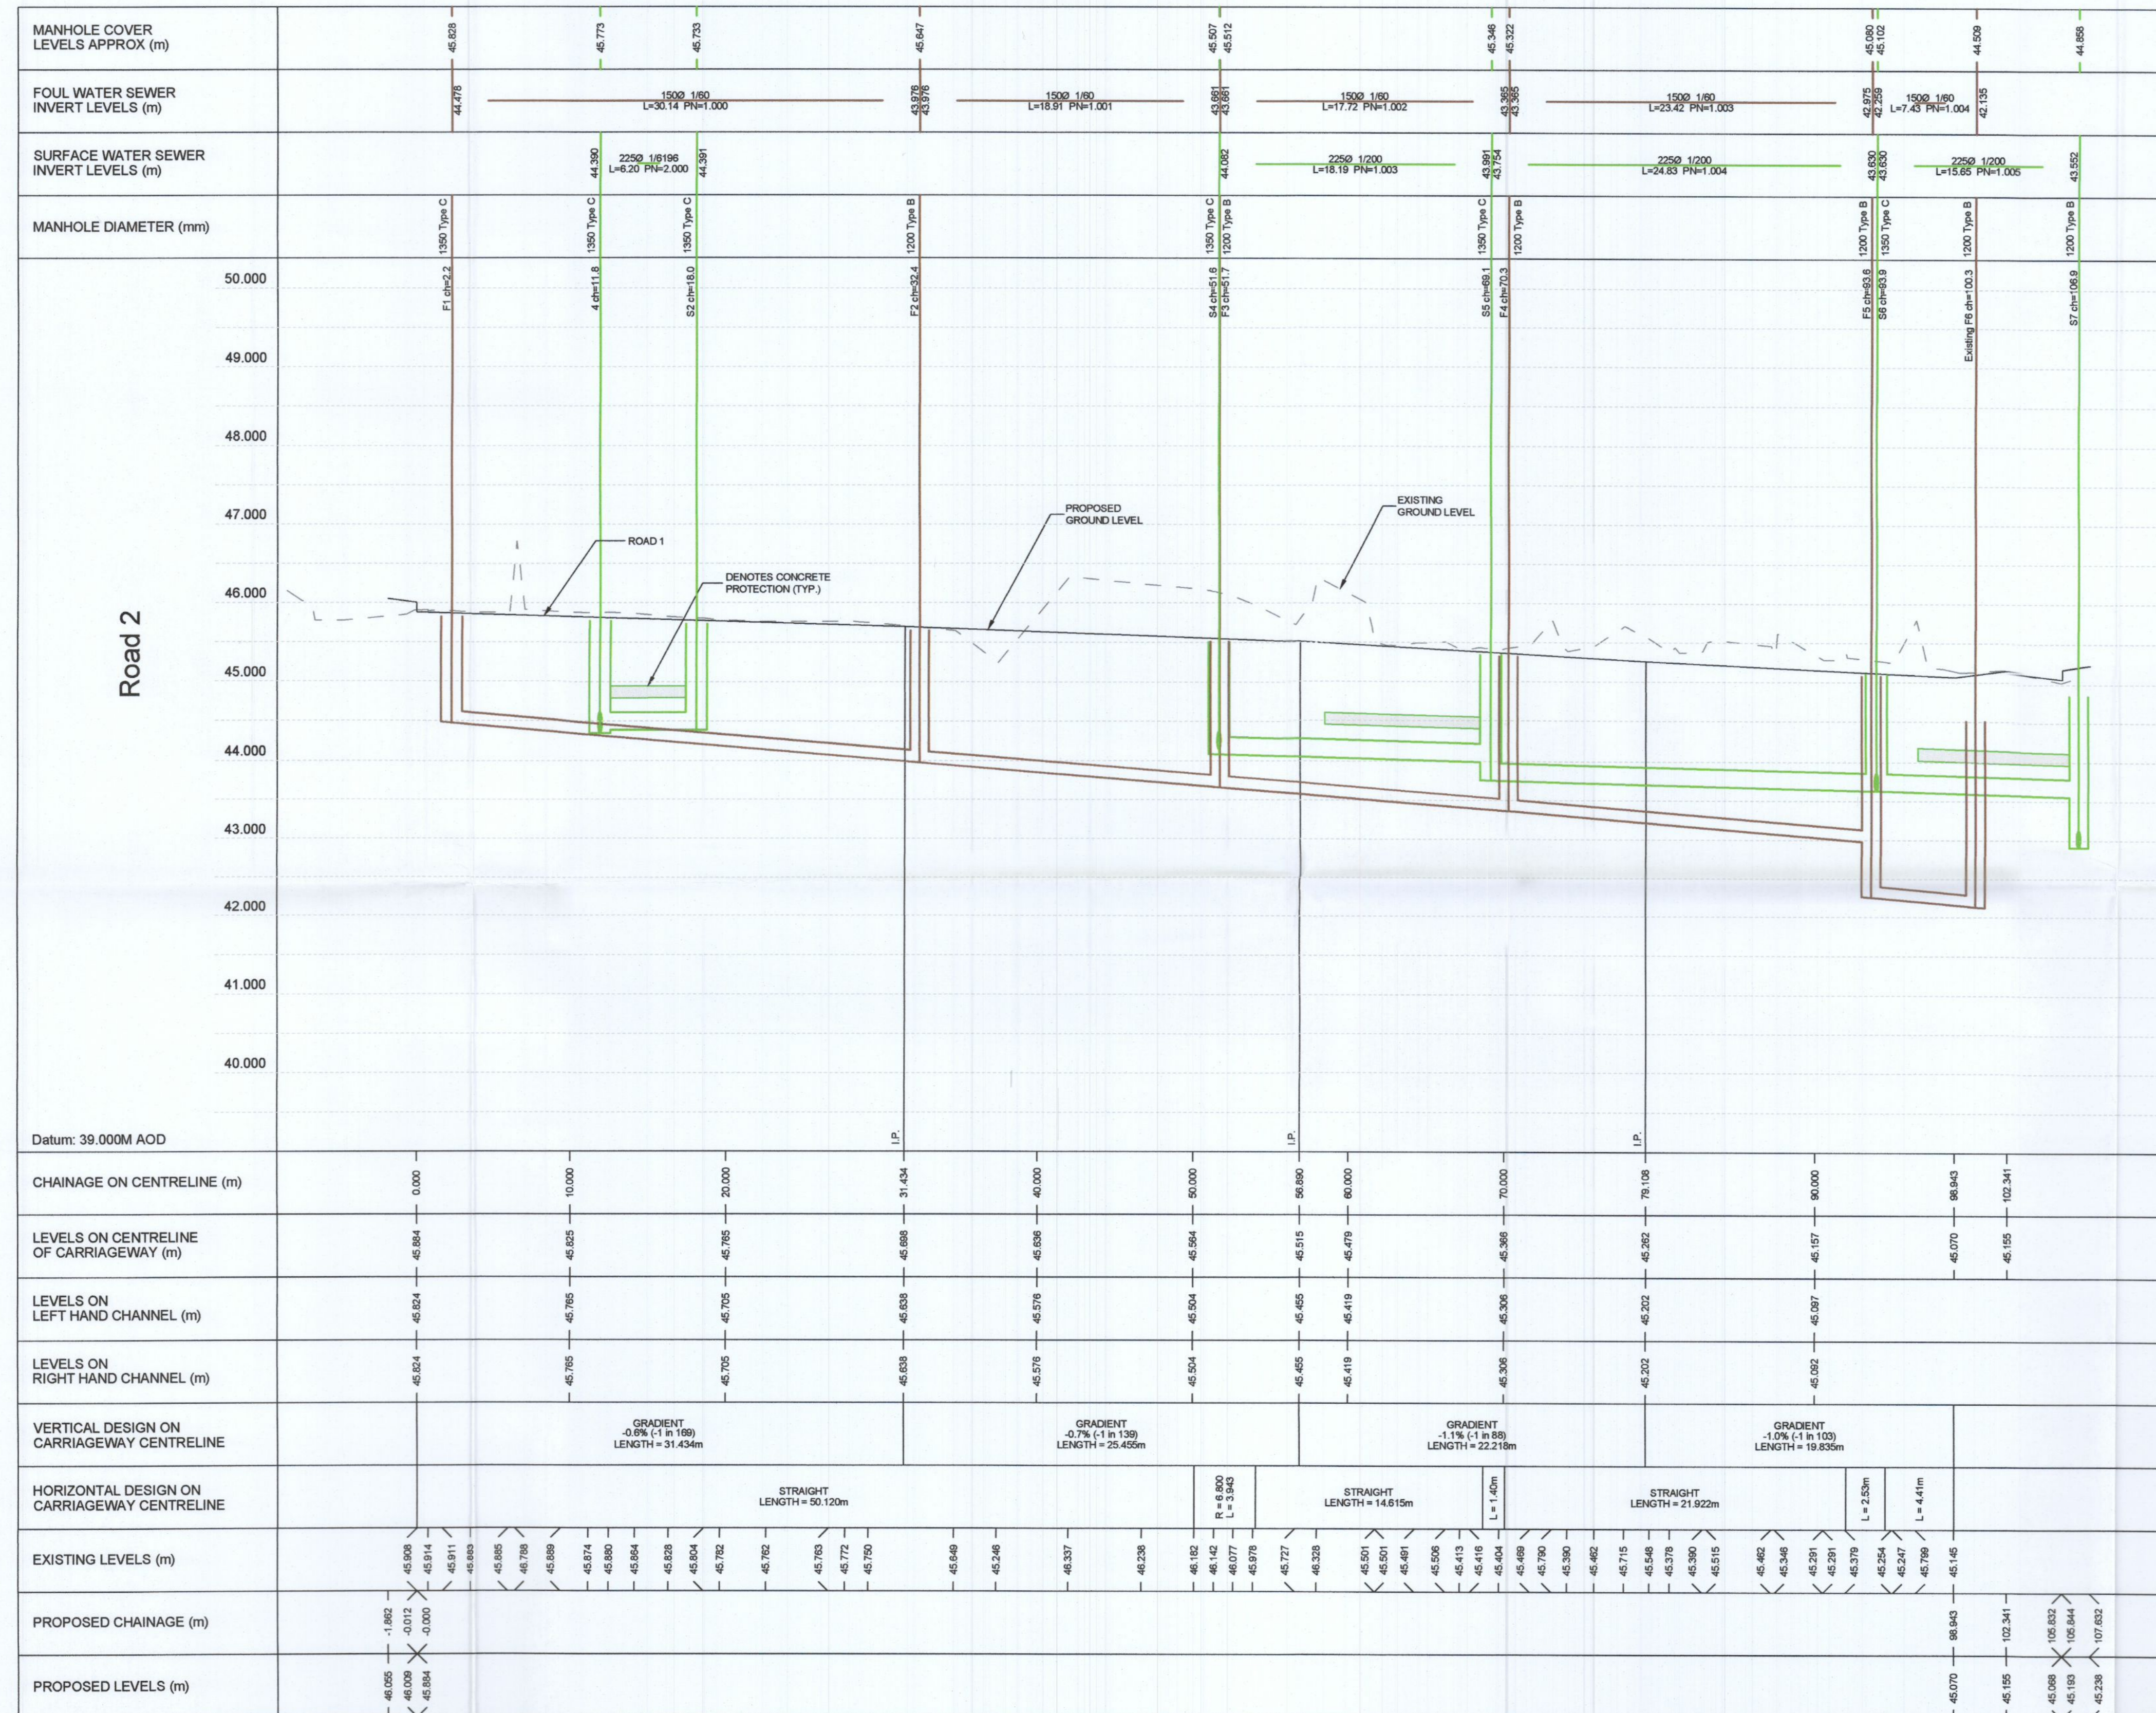

PROPOSED ROADWAY LONGITUDINAL SECTION
 Horizontal Scale: 1:250
 Vertical Scale: 1:50

Rev	Date	Amendments	by	chkd
P02	30.09.22	SECTION REVISED	AG	IC
P01	07.02.22	ISSUED FOR PLANNING	AG	IC

PROJECT
PROPOSED HOUSING DEVELOPMENT AT CLONBRONE, LUCAN, DUBLIN 20.

CLIENT
 NACUL DEVELOPMENTS Ltd.

DRAWING TITLE
PROPOSED LONGITUDINAL ROAD SECTION

drawn by: AG date: 30.11.20 scale: 1:250 @ A1 chk: IC

20047 - DOW - 00 - XX - DR - CE

Project	Originator	Volume	Level	Type	Role
20047	5003				P02

DOW Project No. dfg. no. rev.

S0 - SUITABLE FOR PLANNING

Suitability Status: Code - Description

Cashel Business Centre,
 Cashel Road, Kimmage, Dublin 12
 T 01 4901611
 E admin@downesassociates.ie
 www.downesassociates.ie